


# RILIEVO PLANO - ALTIMETRICO DELLE AREE E DI DETTAGLIO

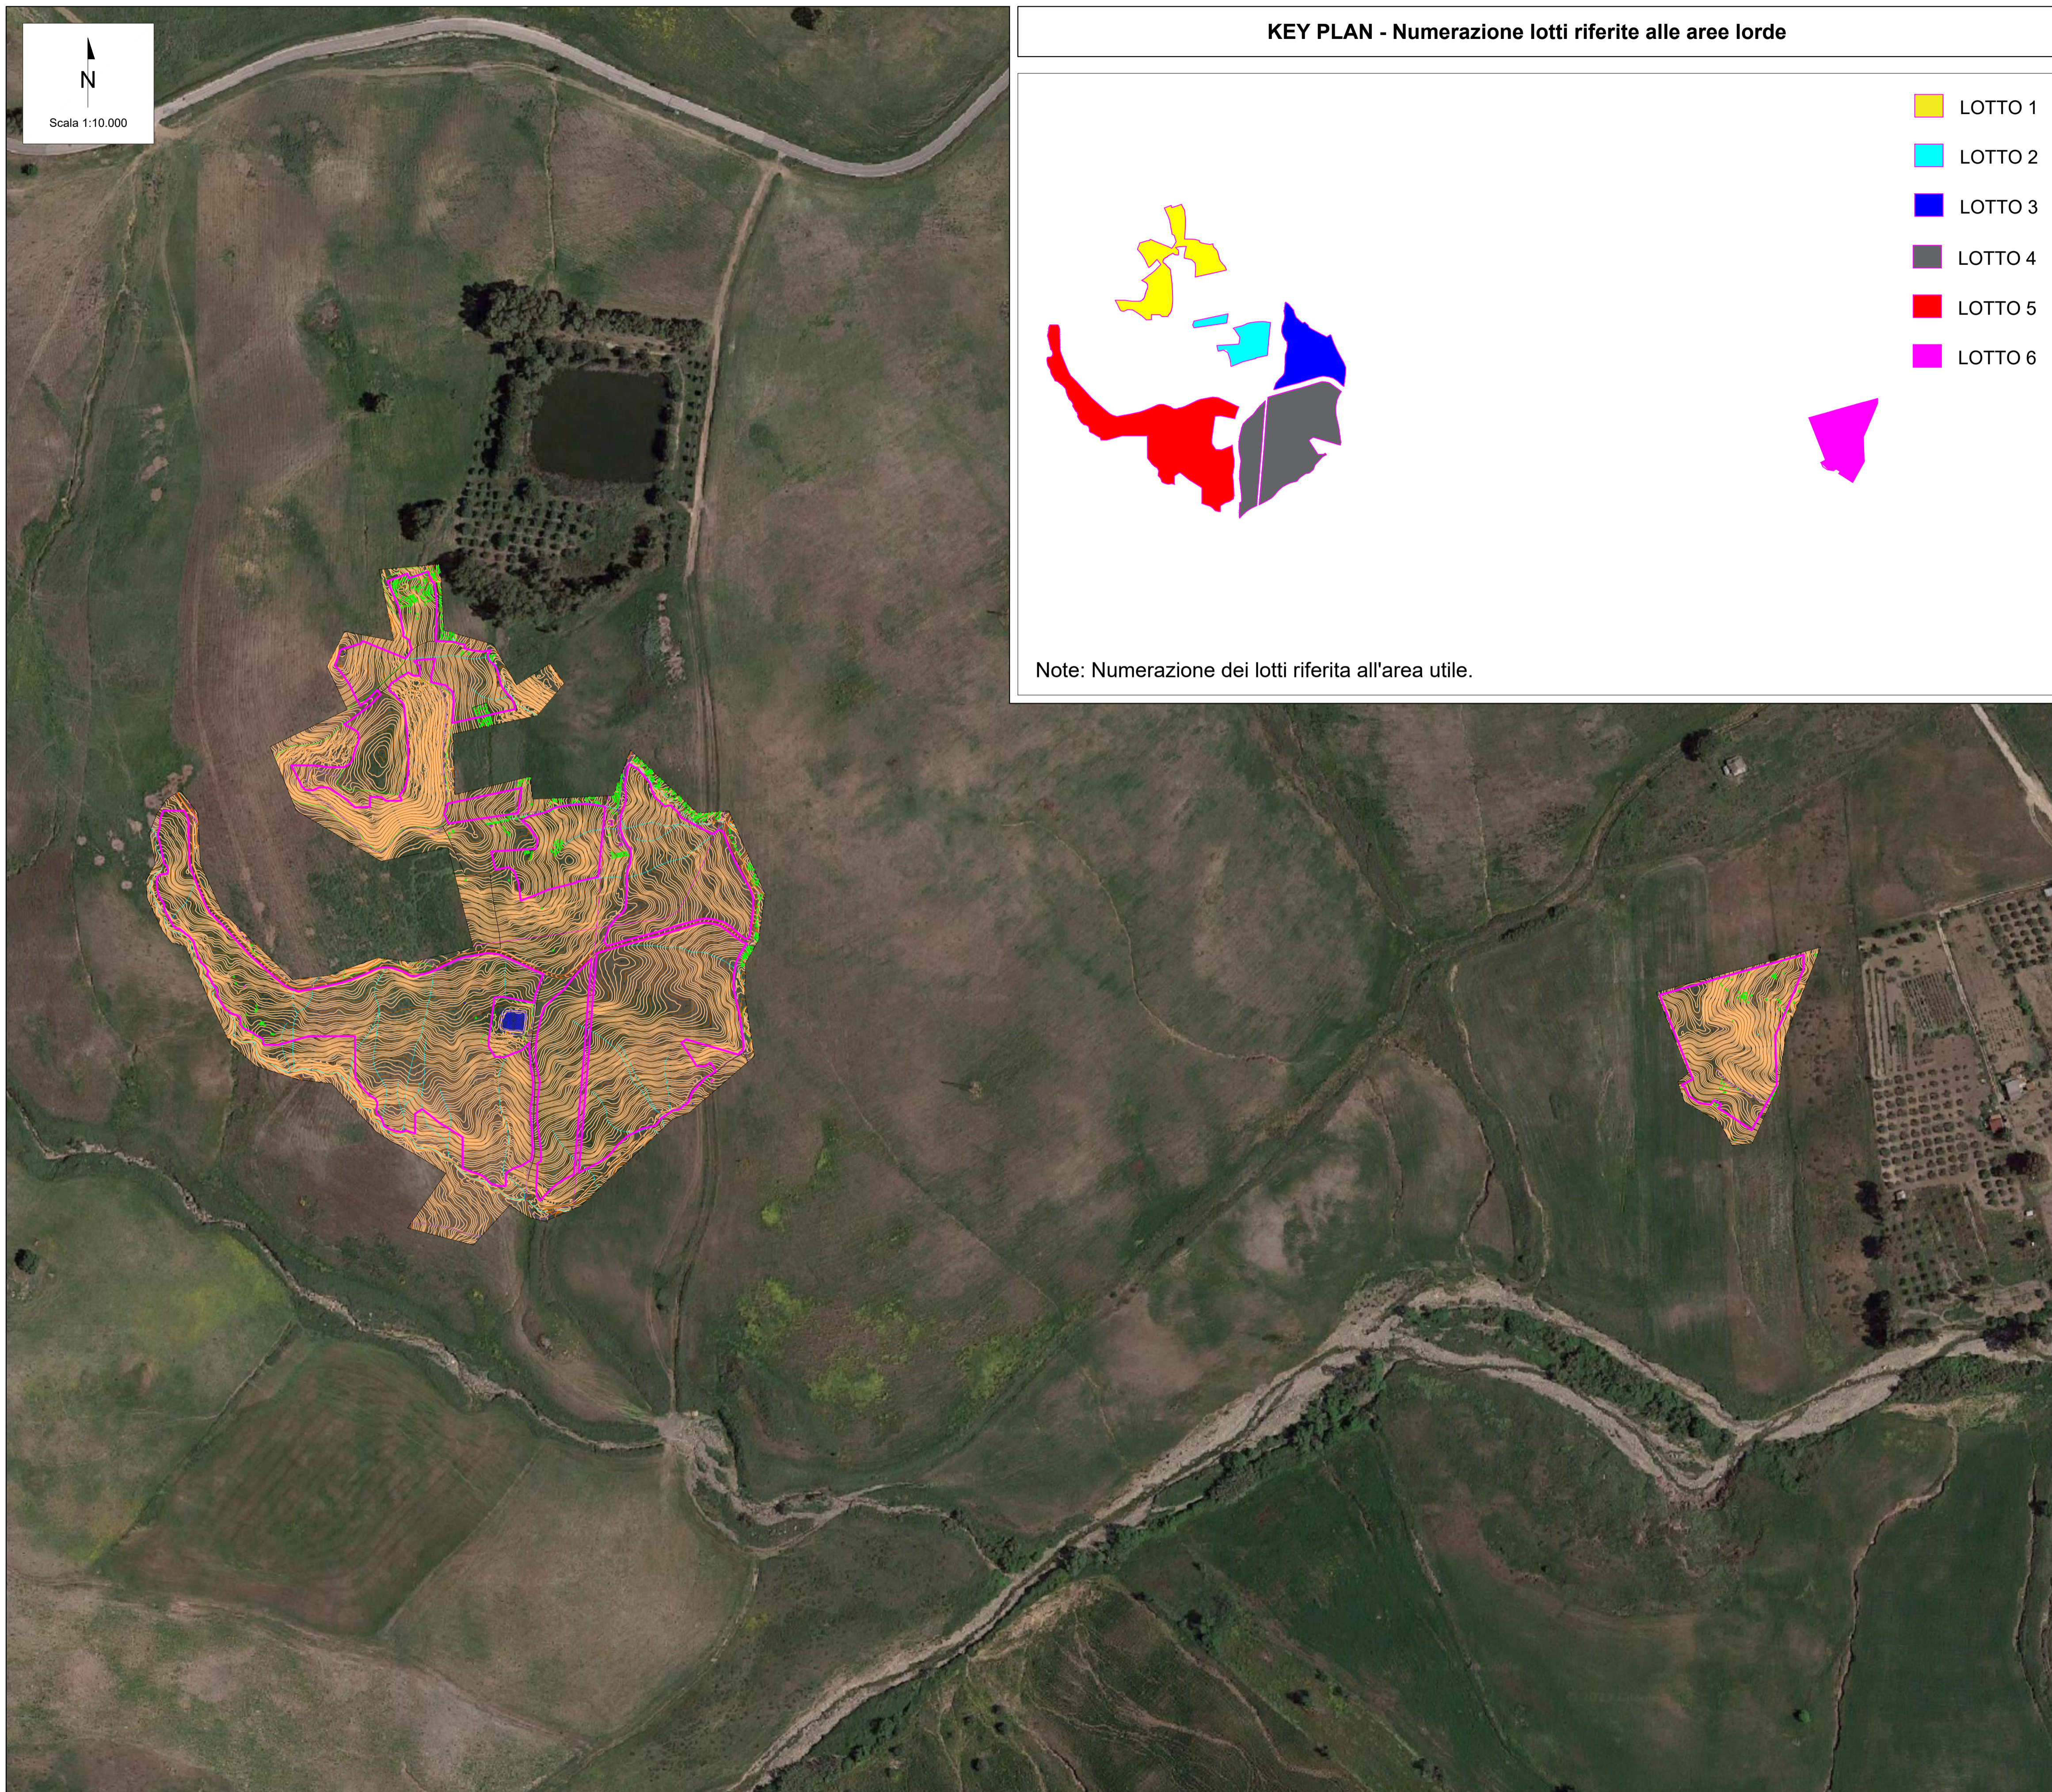

Scala 1:10.000

## KEY PLAN - Numerazione lotti riferite alle aree lorde

- LOTTO 1
- LOTTO 2
- LOTTO 3
- LOTTO 4
- LOTTO 5
- LOTTO 6

Note: Numerazione dei lotti riferita all'area utile.

## LEGENDA

- Area di impianto
- Curve di livello - Isoipse (1 m)
- Curve di livello - Isoipse (5 m)
- Linea elettrica
- Linea cablata
- Fiume
- Lago
- Edificio
- Edificio in rovina
- Strada
- Strada sterrata
- Albero
- Delimitazione alberatura

Uto

00	11/08/2023	Emissione	S. De Marco	L. Spaccino	V. Bretti
REV.	DATE	DESCRIPTION	PREPARED	CHECKED	APPROVED
		PROJECT: Progetto di un Impianto Agrivoltaico della potenza complessiva di 63.232,40 kWp e relative opere di connessione alla RTN. Da realizzarsi nei comuni di Roccapalumba (PA) e Vicari (PA) <b>"ROCCAPALUMBA"</b>			
CLIENT'S LOGO <b>Delta Solar S.r.l.</b>		CLASSIFICATION: <b>Company</b>	FORMAT: <b>A1</b>	SCALE: <b>1:10.000</b>	PLOT SCALE: <b>1:1</b>
		SHEET: <b>1 di 4</b>			
<b>CLIENT VALIDATION</b>		TITLE: <b>RILIEVO PLANO-ALTIMETRICO DELLE AREE E DI DETTAGLIO</b>			
VALIDATED BY:	UTILIZATION SCOPE: <b>Basic Design</b>		CLIENT CODE		
VERIFIED BY:	IMP	GROUP	DOC	PROGRESSIVE	REVISION
COLLABORATORS:	<b>ROC ENG TAV 016 00</b>				

This document is property of Arano Solar 2 S.r.l. It is strictly forbidden to reproduce this document, in whole or in part, and to provide to others any related information without the previous written consent by Arano Solar 2 S.r.l.