
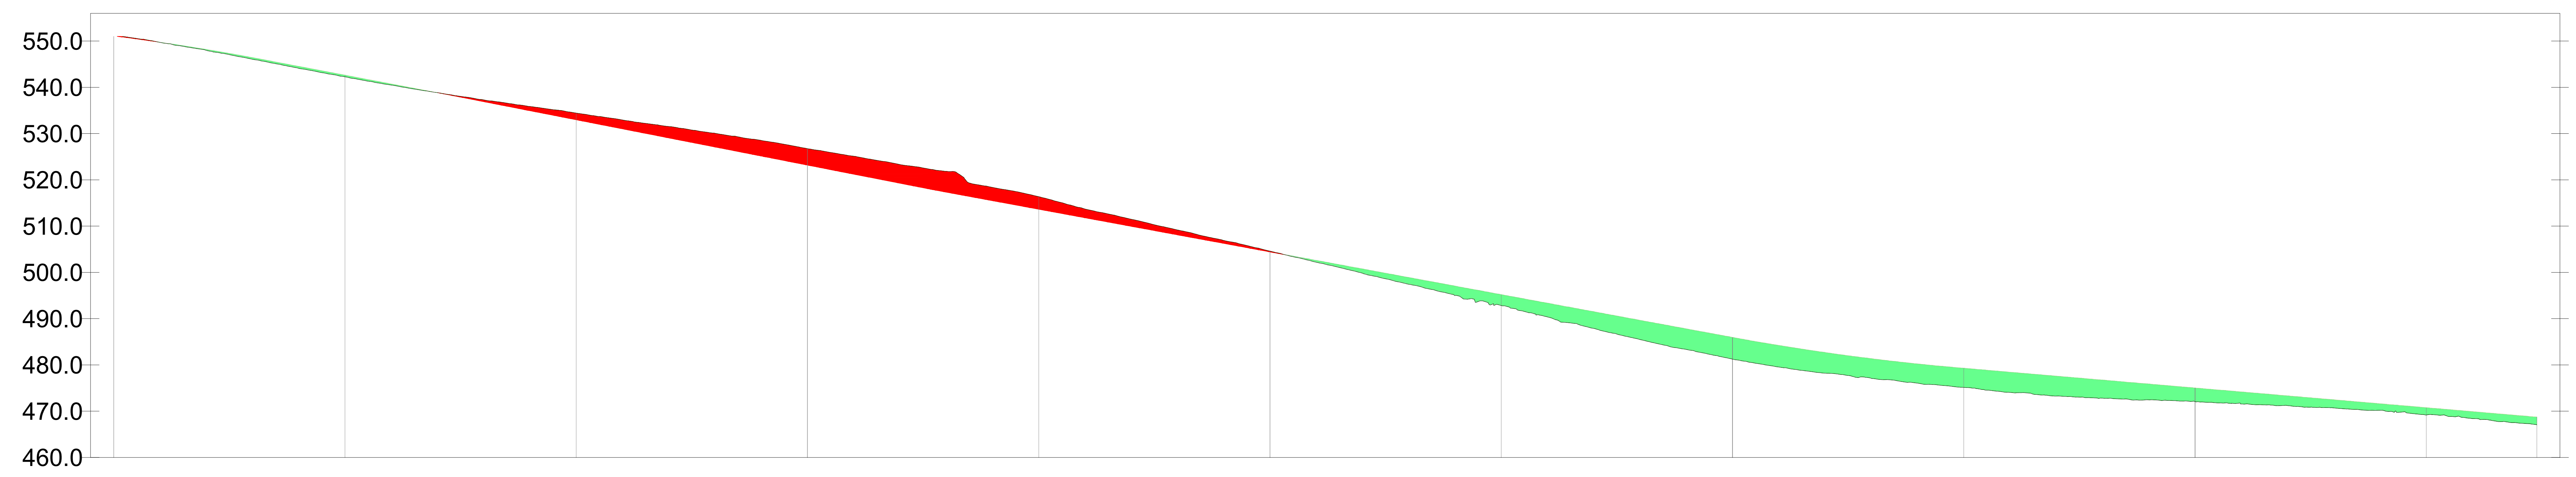


Profilo: PROFILO LONGITUDINALE STRADA SF10 (2)
 Q.Rif. : 460.00

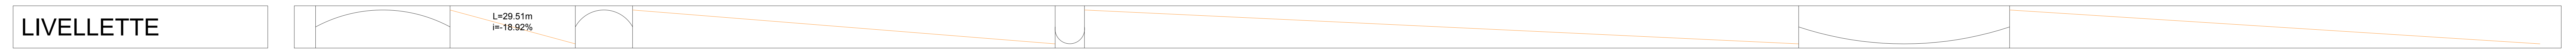

ETTOMETRICHE											
ANDAMENTO PLANIMETRICO	[Planimetric alignment diagram showing the road's path through the sections]										