

REFERENCE DOCUMENTS	
021703BZRB71008	DESIGN PREMISES
078600BZDA75009	JOLE 1 - TIE-IN PIPELINES DAVIDE - GROTAMMARE PIPELINES SCHEMATIC
IDP AM791	JOLE 1 - TIE-IN PIPELINES DAVIDE - GROTAMMARE SURVEY REPORT



  

GEODETTIC PARAMETERS	
<b>DATUM : ROMA 1940</b> ELLISSOIDE: HAYFORD 1924 Semiasse Maggiore: 6378388.00m Schiacciamento: 1/297 PROIEZIONE: GAUSS-BOAGA FUSO EST Metodo: Trasversa Mercatore Falso Est: 2520000m Falso Nord: 0m Meridiano Centrale: 15°E Fattore di Riduzione: 0.9996	<b>DATUM SHIFT ENI (da WGS84 a ROMA 1940)</b> Traslazione x: +223.700m Traslazione y: +67.380m Traslazione z: -1.340m Rotazione Rx: 0° Rotazione Ry: 0° Rotazione Rz: 0° Scala: 0.0ppm VERTICAL DATUM: Livello Medio Mare

- NOTES**
- ALL DIMENSIONS ARE IN METERS UNLESS OTHERWISE STATED.
  - SHOWN PIPELINE ROUTES ARE TAKEN FROM ENI GIS SYSTEM.
  - BATHYMETRY AND SEABED MORPHOLOGY ARE NOT AVAILABLE.
  - BURIAL DEPTHS OF THE PIPELINES TO BE DECOMMISSIONED ARE TAKEN FROM JOLE 1 - TIE-IN PIPELINES DAVIDE - GROTAMMARE PIPELINES SURVEY REPORT, IDP AM791, DELIVERY DATE 14/06/2019.
  - PIPELINES APPROACH TO JOLE 1 - TIE-IN PIPELINE DAVIDE-GROTAMMARE ARE TAKEN FROM ENI U 11.062.373 PROGETTI JOLE 1 - RELAZIONE TECNICA ILLUSTRATIVA DELLE SEALINES.

**LEGEND**

	Single Monopod Platform (Eni database co-ordinates)		Buried Pipeline
	Tie-In Structure (Eni database)		Pipeline to be decommissioned (Buried depth in meters)
	Bathymetry (referred to M.S.L.)		
	Kilometer Point		

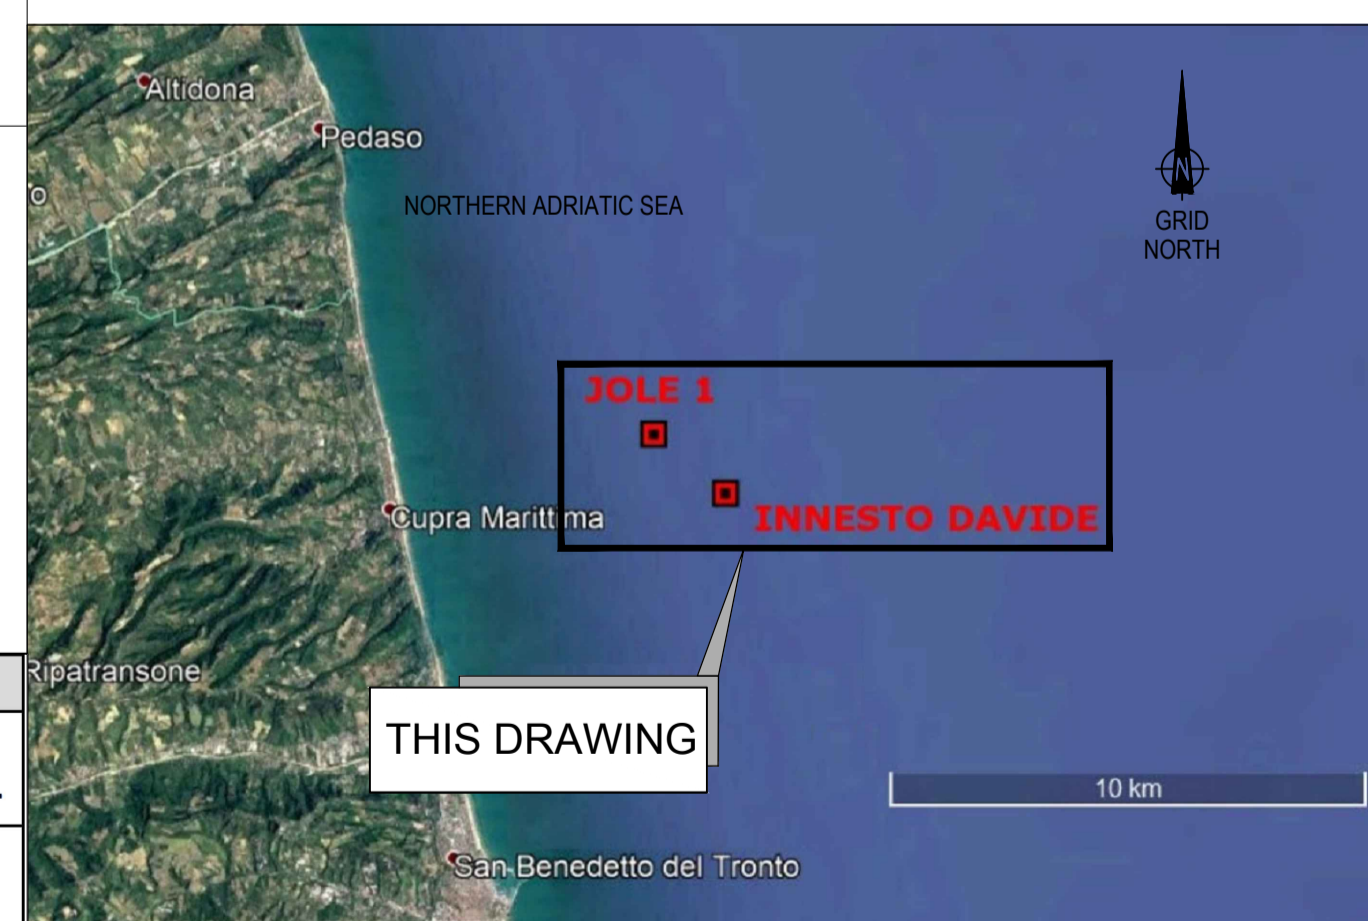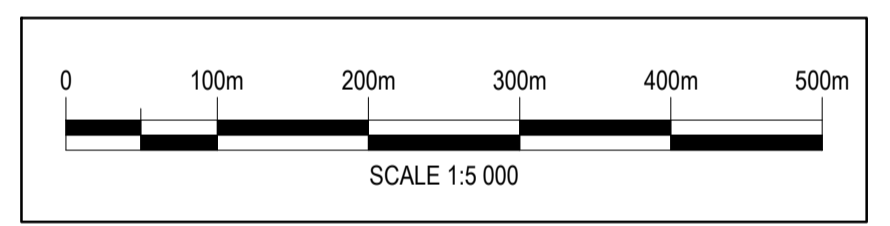

Pipelines Data						
Description	Wall Thickness	Design Pressure	Material	Date of Installation	Fluid	Outside Diameter
Jole 1 - Tie-In Pipeline Davide-Grottammare	6.4 mm	85 bara	API 5L-X52	1999	Water	2"
Jole 1 - Tie-In Pipeline Davide-Grottammare	7.6 mm	85 bara	API 5L-X52	1999	Gas	3"

Facilities									
Description	Company	Platform Typology	Structure Typology	Water Depth	Date of Installation	Gauss Boaga Est		Roma 40	
						North	East	Latitude	Longitude
Jole 1	Eni	Single	Monopod	14.55 m	1999	4765932.45	2432567.16	43° 02' 25.000" N	13° 55' 36.000" E
Tie-In Pipeline Davide-Grottammare	Eni	n/a	Subsea	15.73 m	1999	4764846.40	2433778.25	43° 01' 45.000" N	13° 56' 42.000" N

PR-DE 01	20/12/2019	Final Issue	Project Team M. Mastai	S. Sartriana M. Proverbio	Eni			
PR-DE 00	06/12/2019	Issued for Comment	Project Team M. Mastai	S. Sartriana M. Proverbio	Eni			
Validity Status	Revision Number	Date	Description	Prepared	Checked	Approved	Authorised	Company Approved
Company Logo and Business Name			Project Name	Company Document ID:				
en			DECOMMISSIONING OFFSHORE ITALIA	078600BZDC75010				
Facility and SubFacility Name			Scale	Sheet of Sheets				
DECOMMISSIONING OFFSHORE ITALIA			1:5000 @A1	1/1				
Document Title			Supervised by N.			Unit		
JOLE 1 - TIE-IN PIPELINE DAVIDE - GROTAMMARE PIPELINES ROUTE			n.a.			n.a.		