




Sez_1 Prog.=0.000

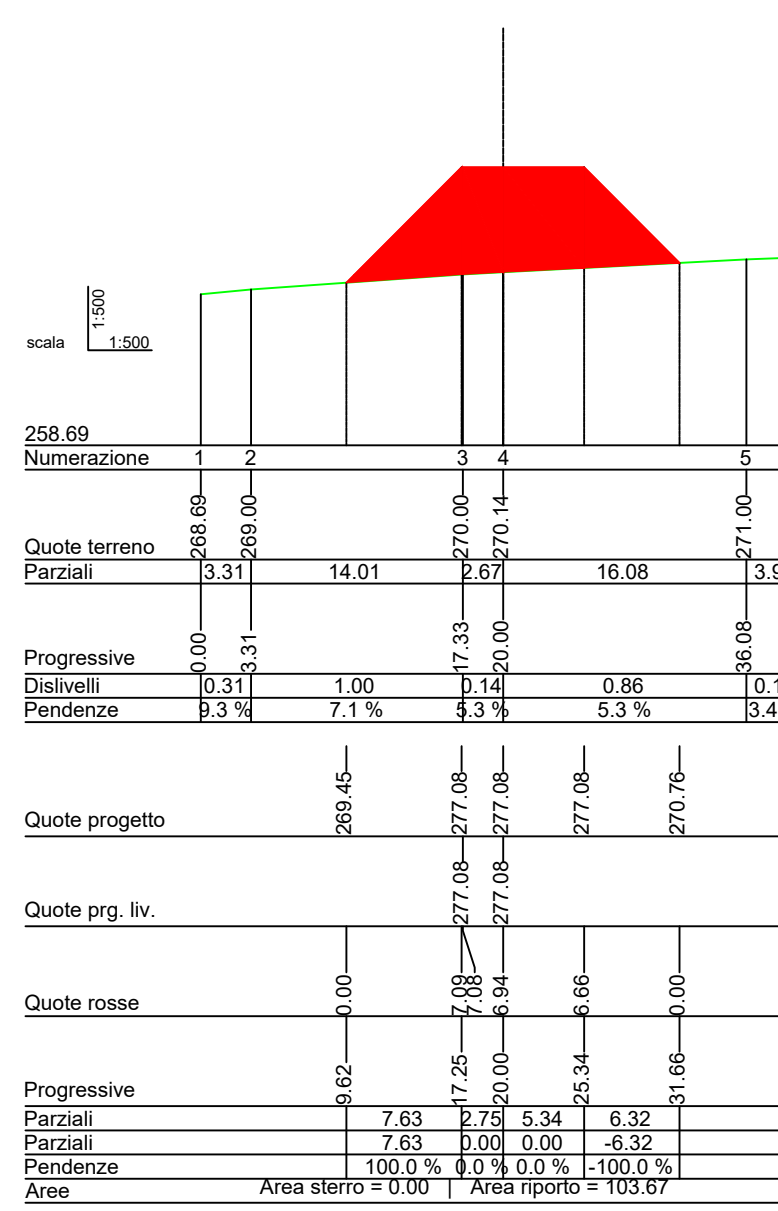


Sez_6 Prog.=112.820

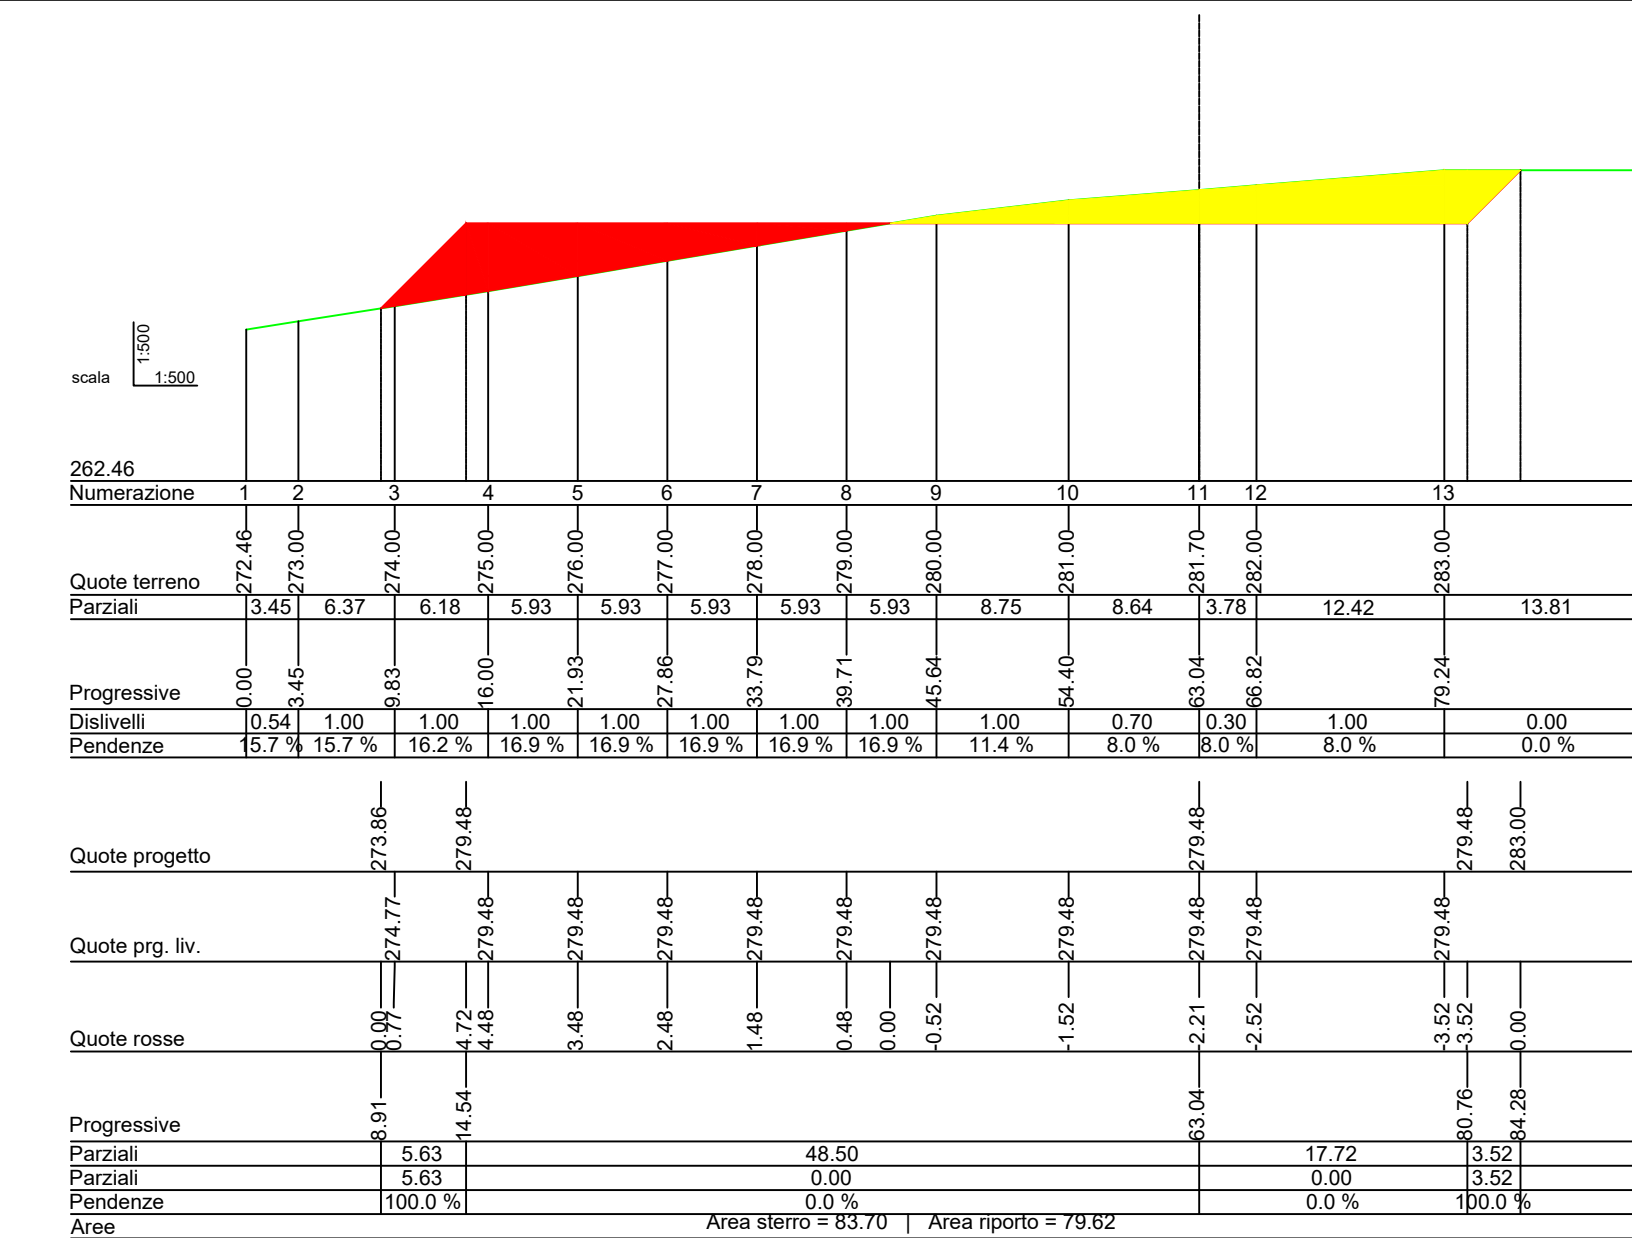


Sez_2 Prog.=13.610

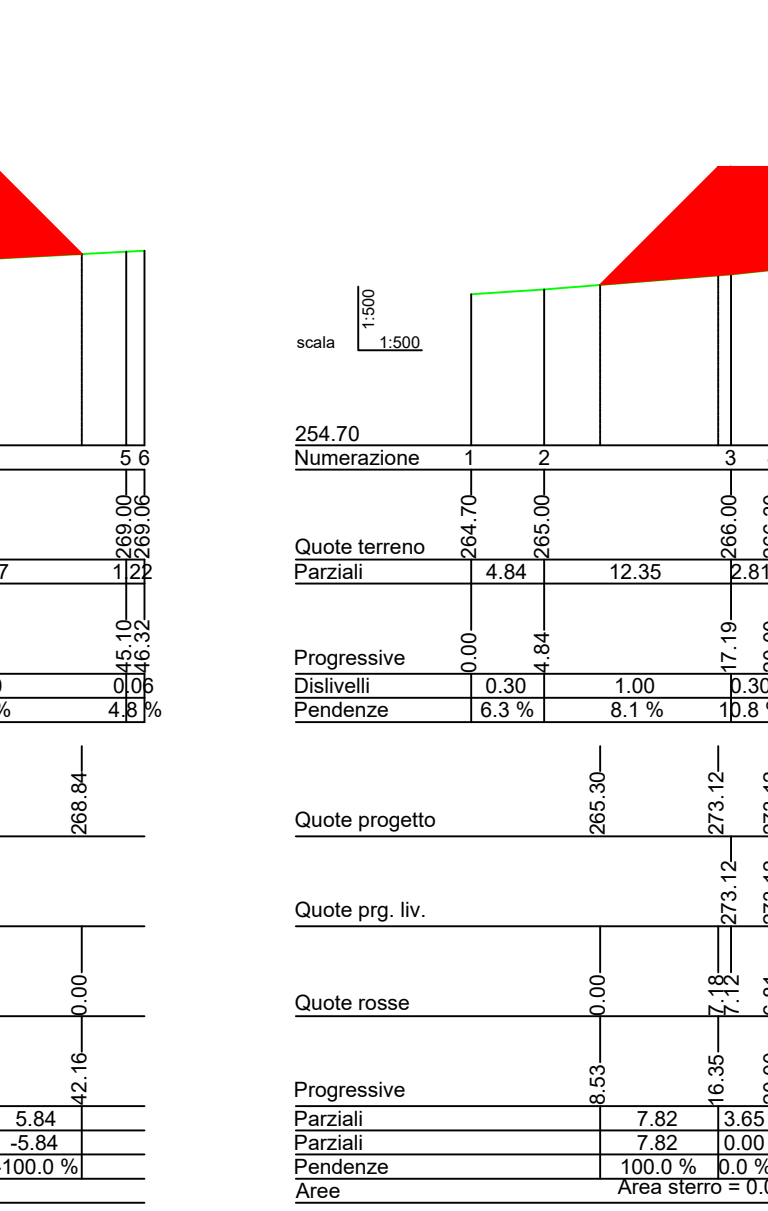


Sez_7 Prog.=132.820

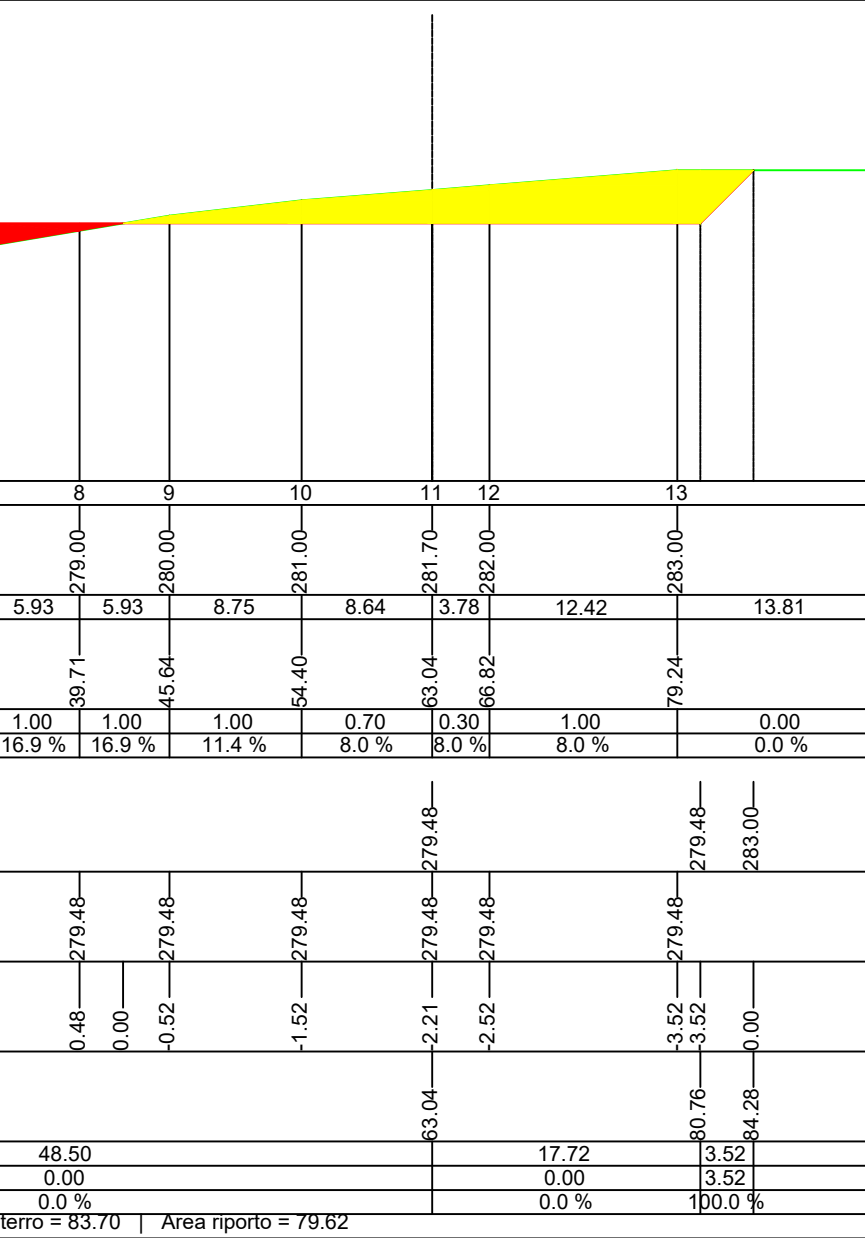


Sez_8 Prog.=145.858

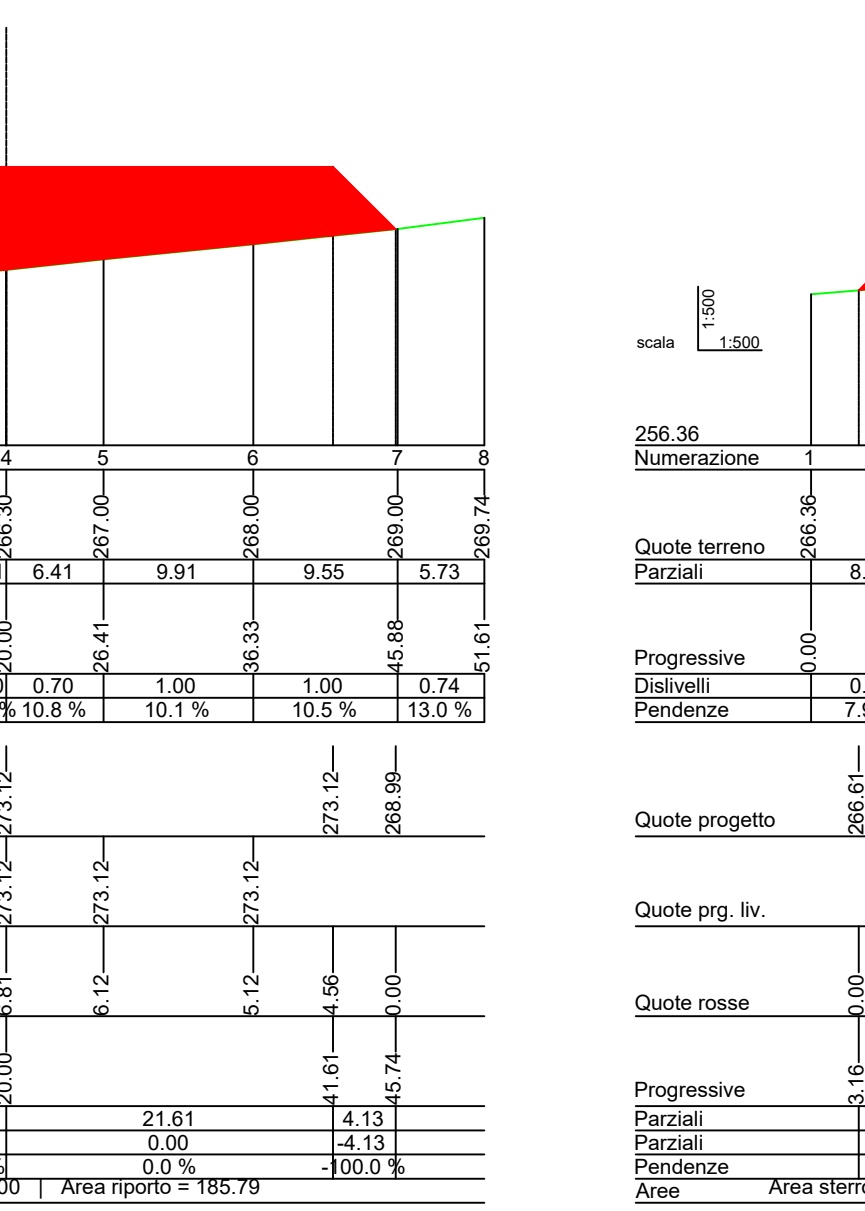


Sez_9 Prog.=165.858

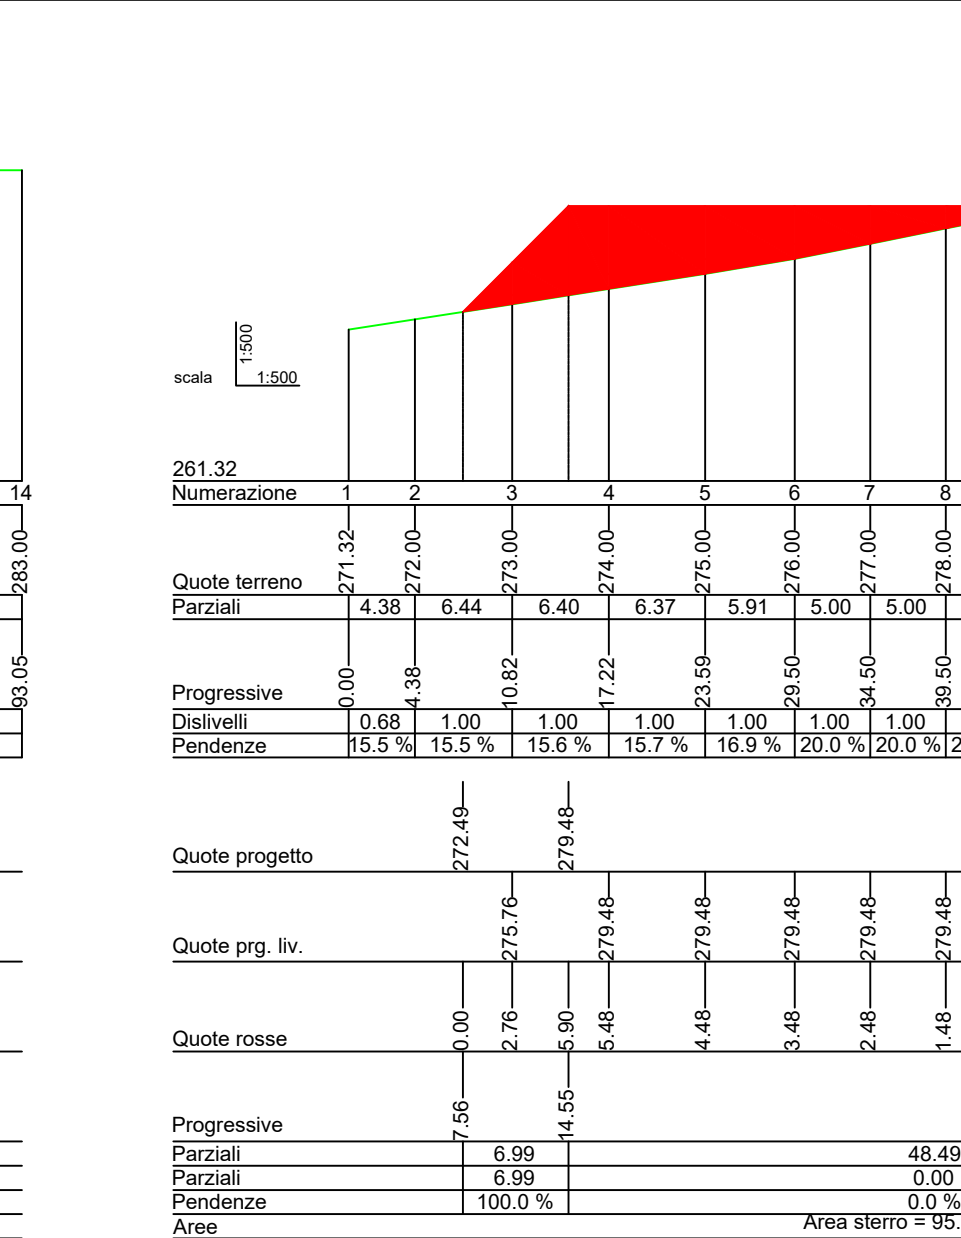


Sez_3 Prog.=27.188

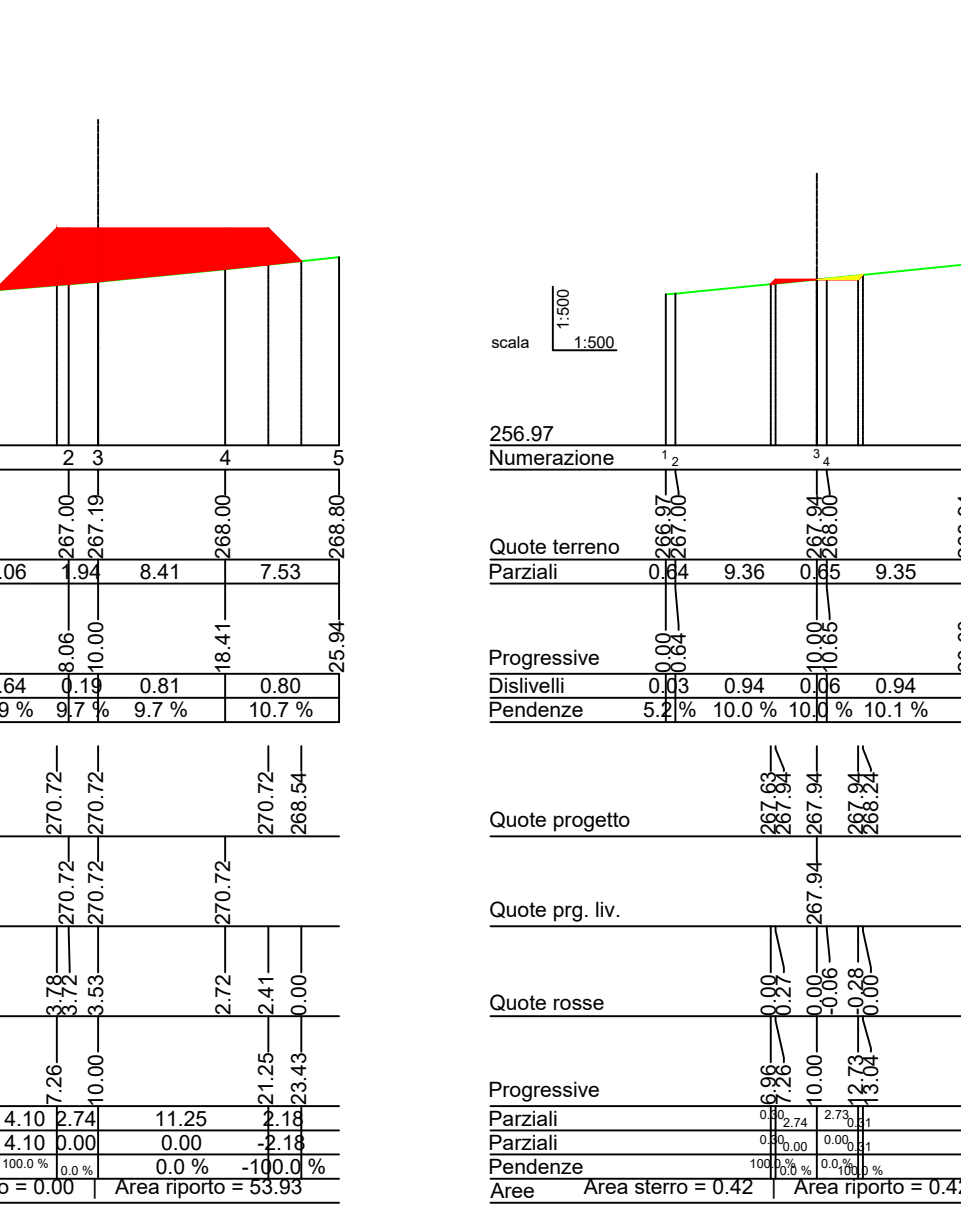


Sez_10 Prog.=189.012

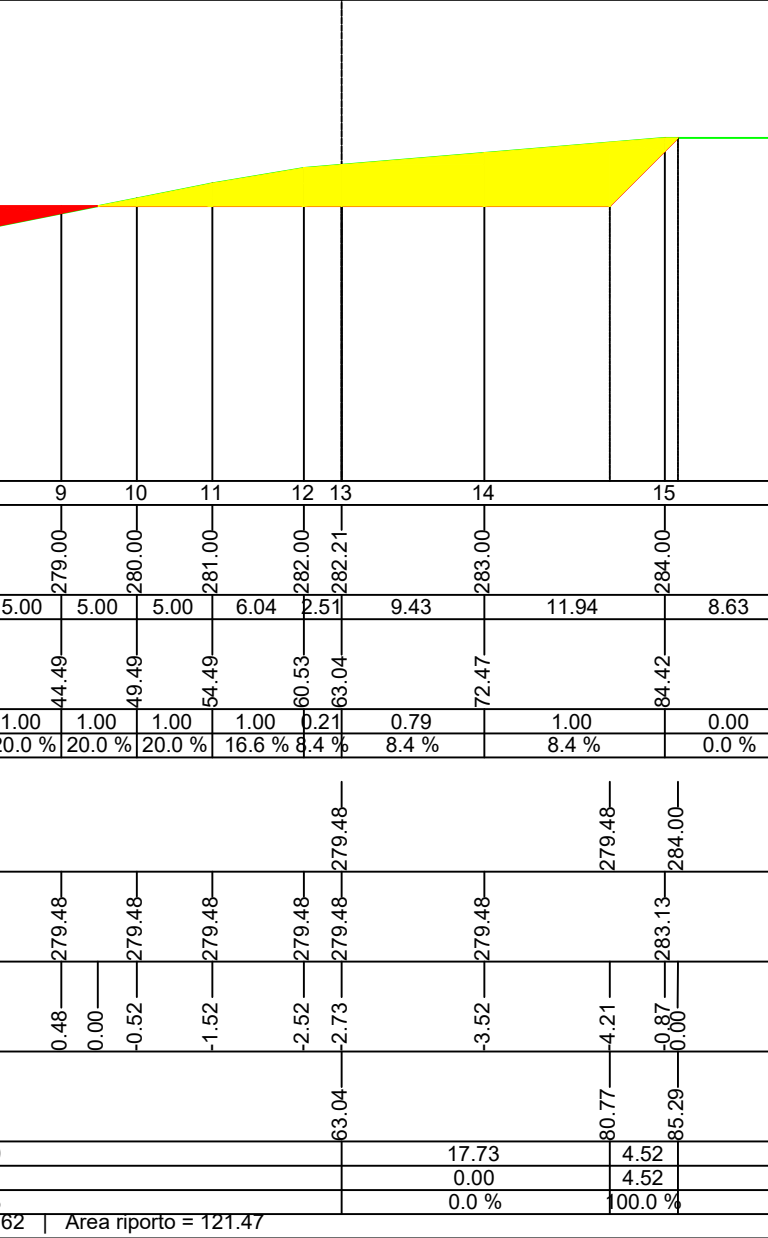


Sez_4 Prog.=92.820

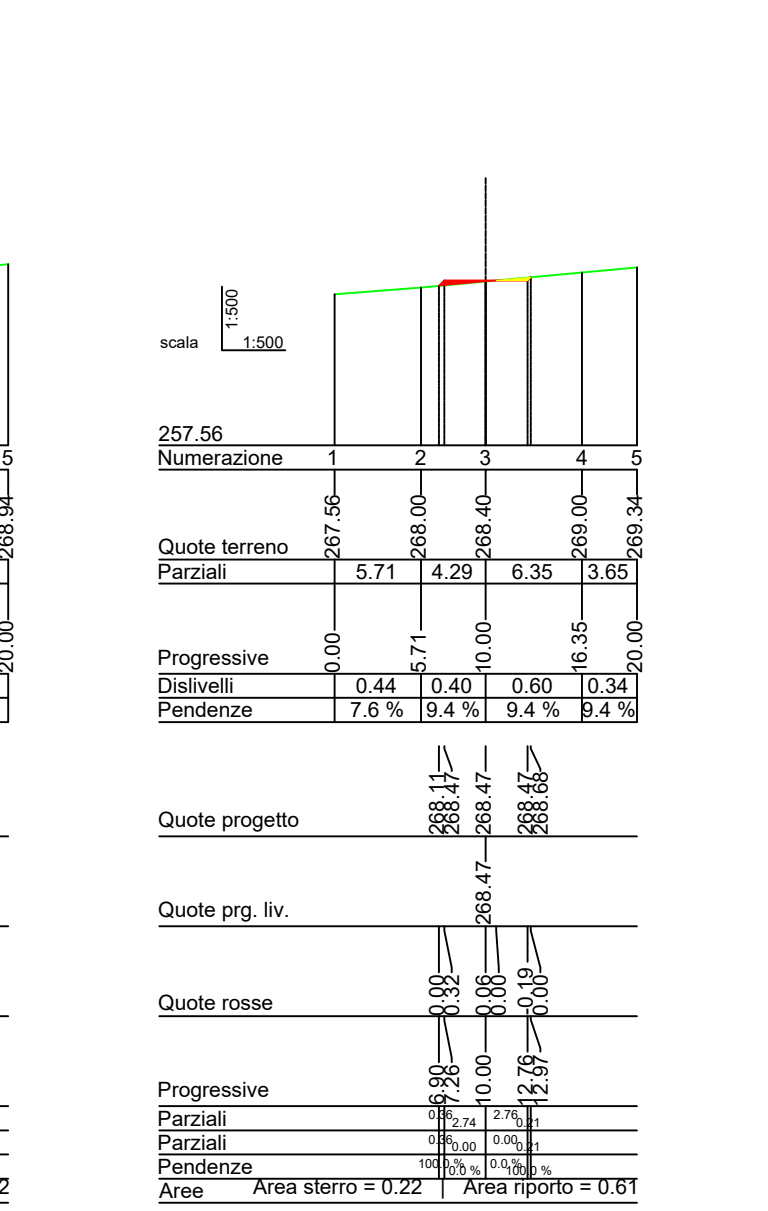


Sez_11 Prog.=205.858

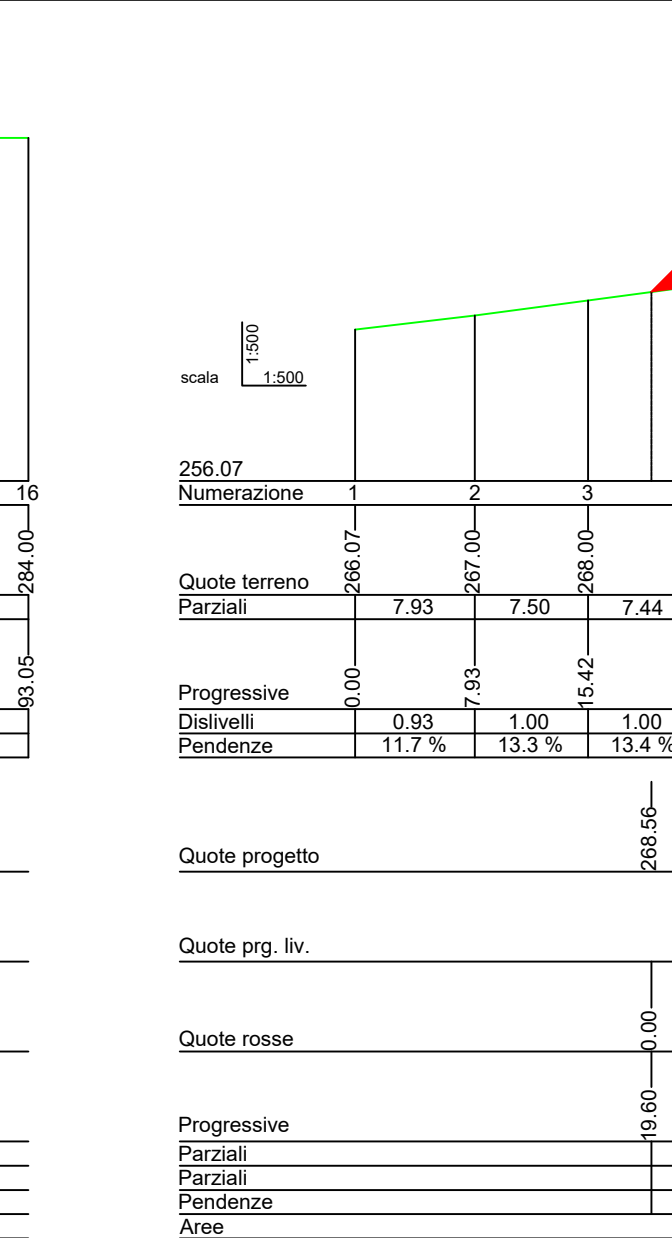

Sez_5 Prog.=101.333

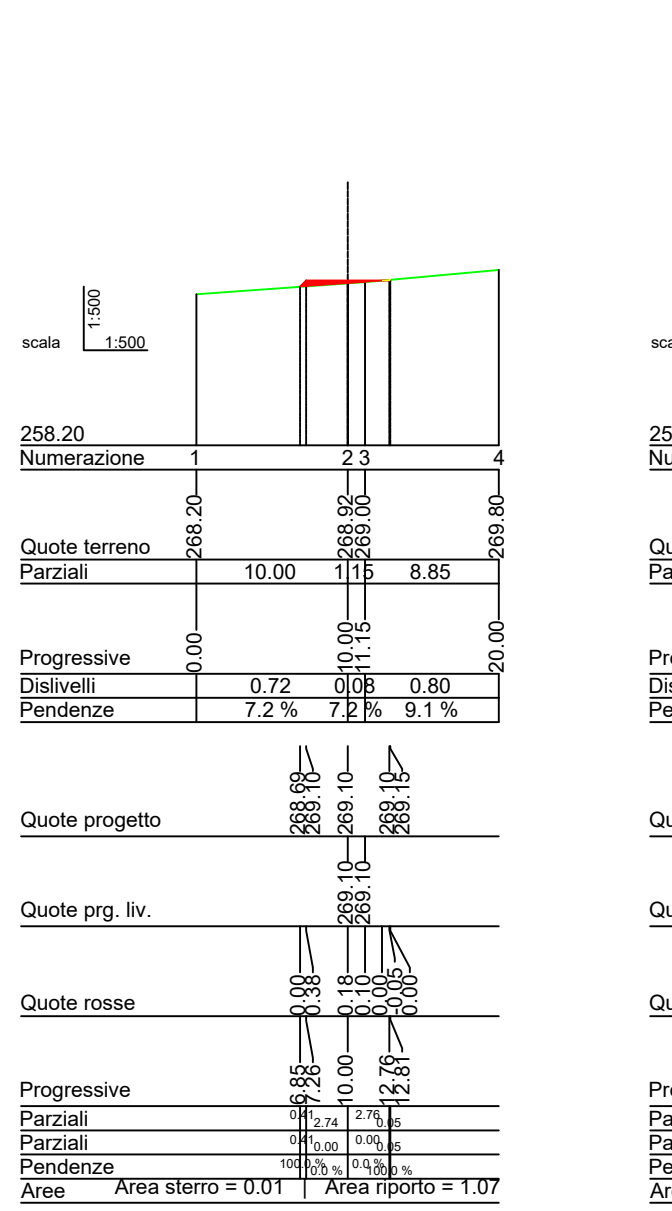

Sez_12 Prog.=225.858

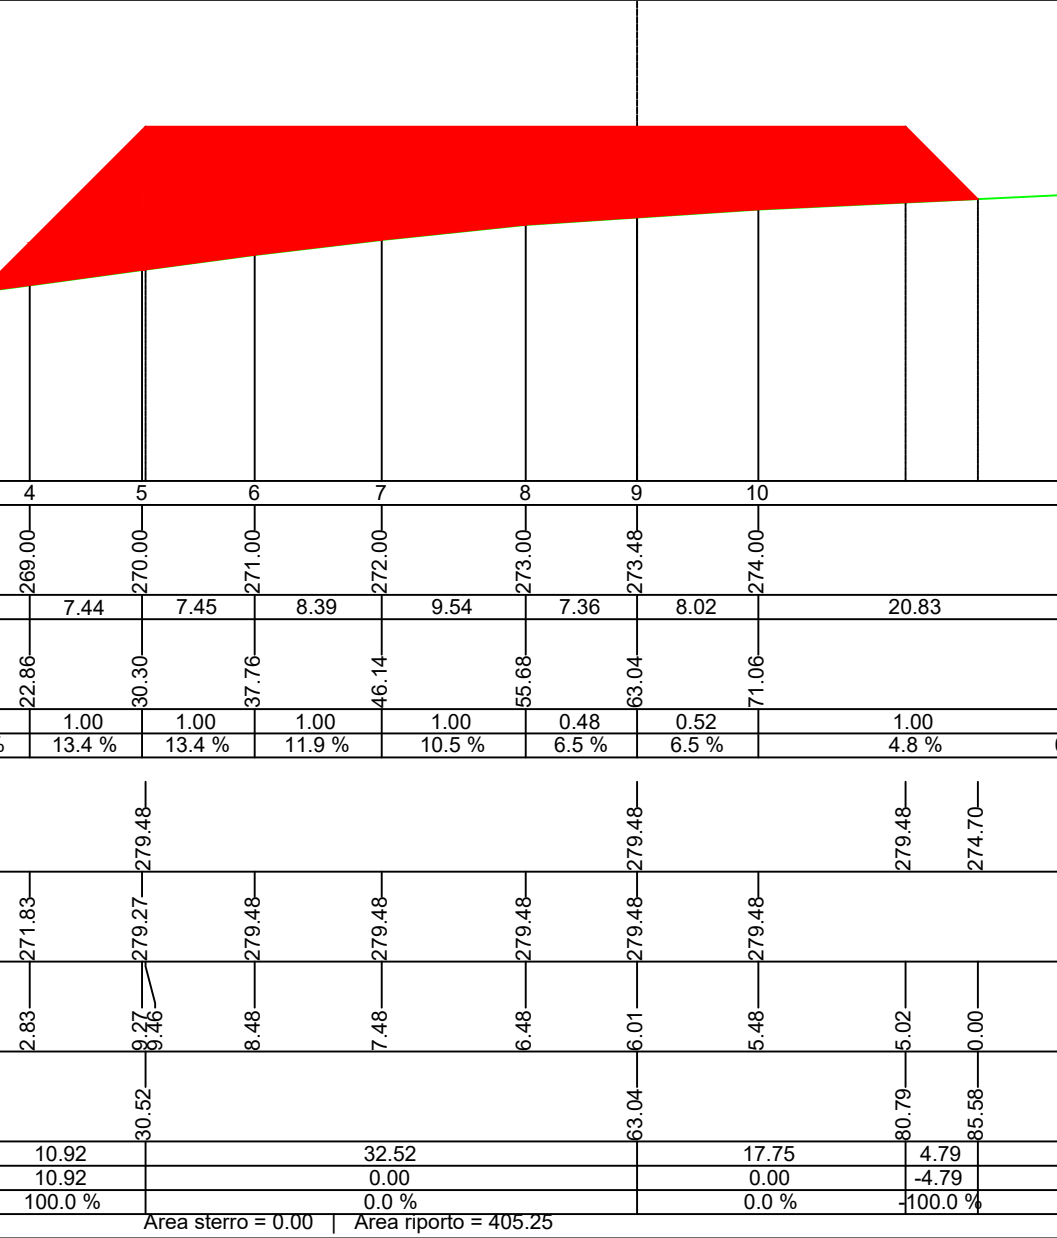

Sez_13 Prog.=245.858

