


L	=	779.367	551.438	453.346
D/S/L	=	-4.577	-7.517	-6.907
Progr. Livellente	=	-0.587	-1.363	-0.200

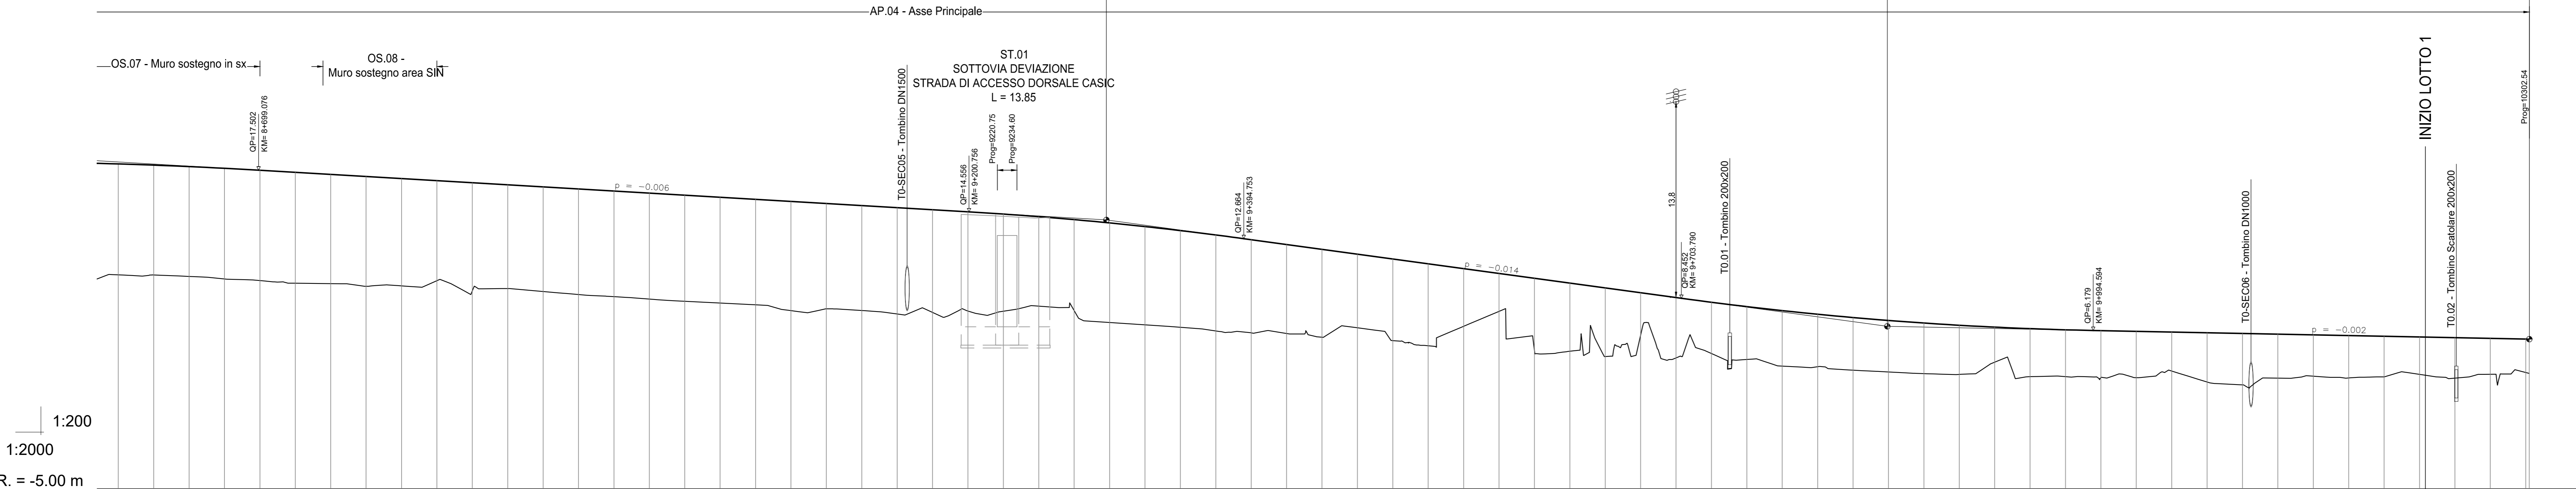

NUMERO SEZIONE	QUOTE PROGETTO	QUOTE TERRENO	ETOMETRICHE	DIST. PARZIALI	PROGRESSIVE	ANDAMENTO PLANIMETRICO	ANDAMENTO CIGLI	VELOCITÀ
