



PLANIMETRIA GENERALE - Scala 1:3.000 - QUADRO A

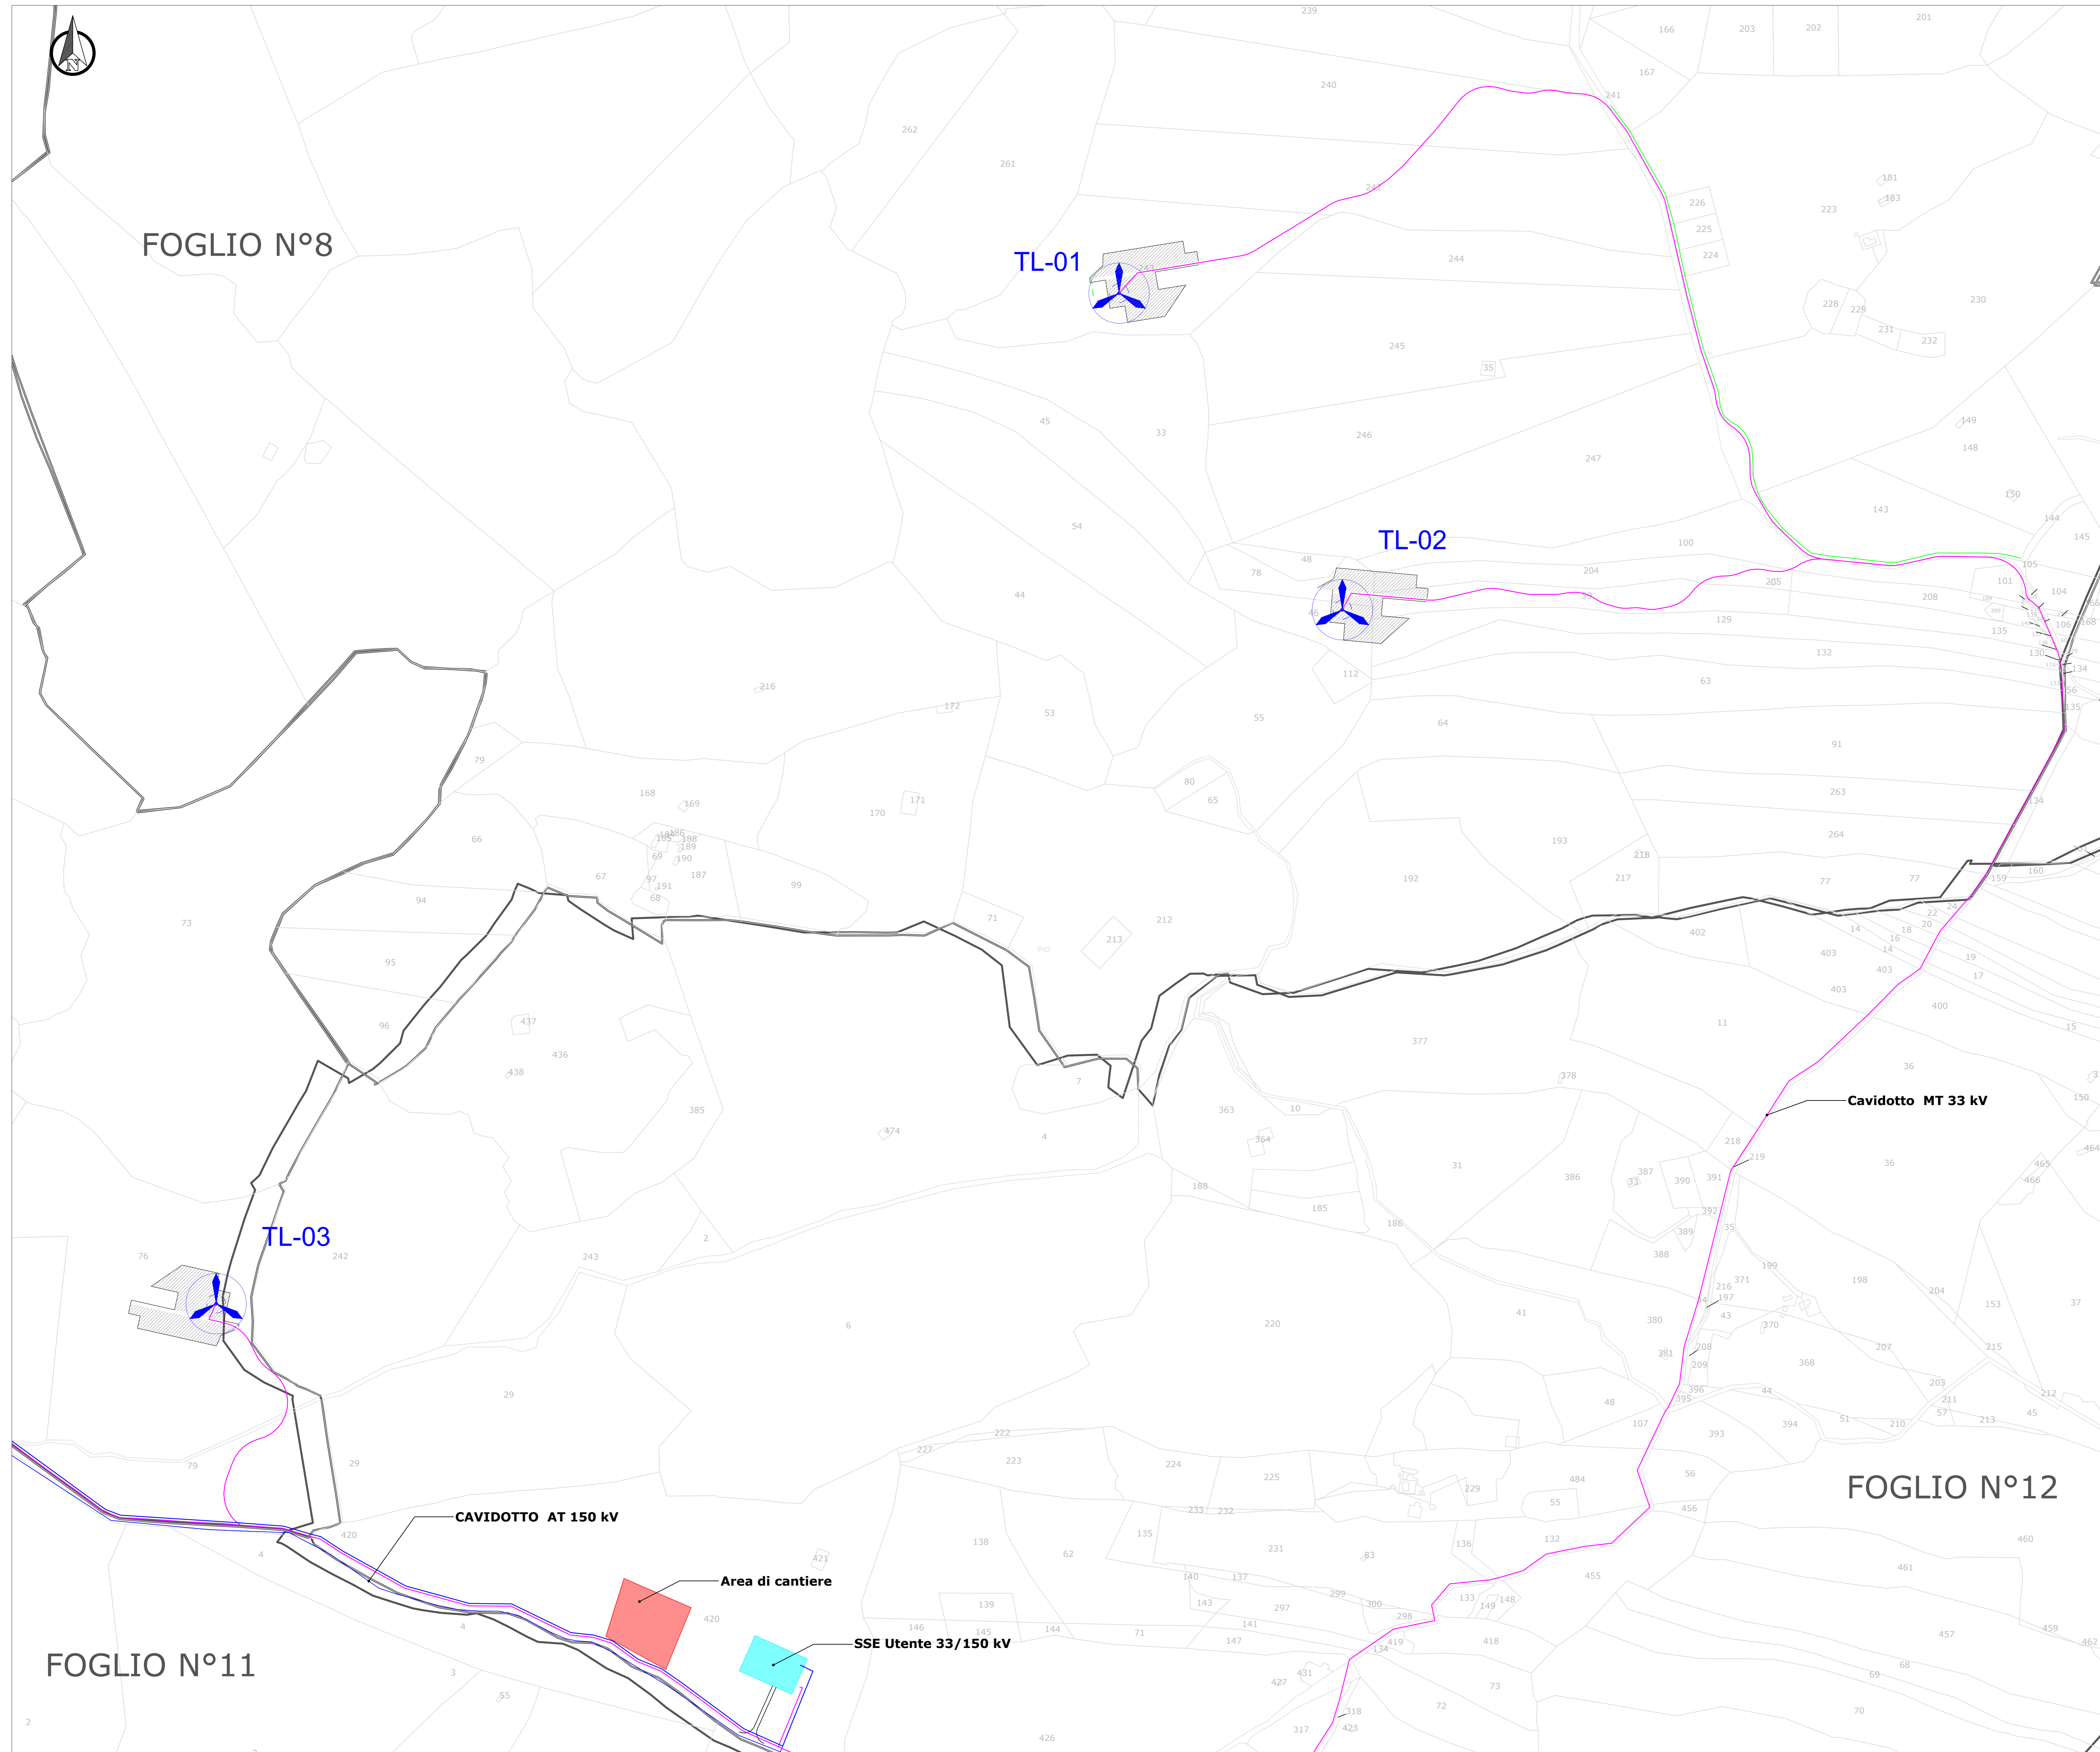

LEGENDA	
SIMBOLO	DESCRIZIONE
	Aerogeneratori in progetto
	Superficie piazzola
	Particelle catastali
	Limiti comunali amministrativi
	Fogli catastali
	Cavidotto AT 150 kV
	Cavidotto MT 33 kV
	Muretti a secco
	SSE-UTENTE di trasformazione 33/150 kV
	Area di cantiere

INQUADRAMENTO GEOGRAFICO-  
Scala 1:50.000

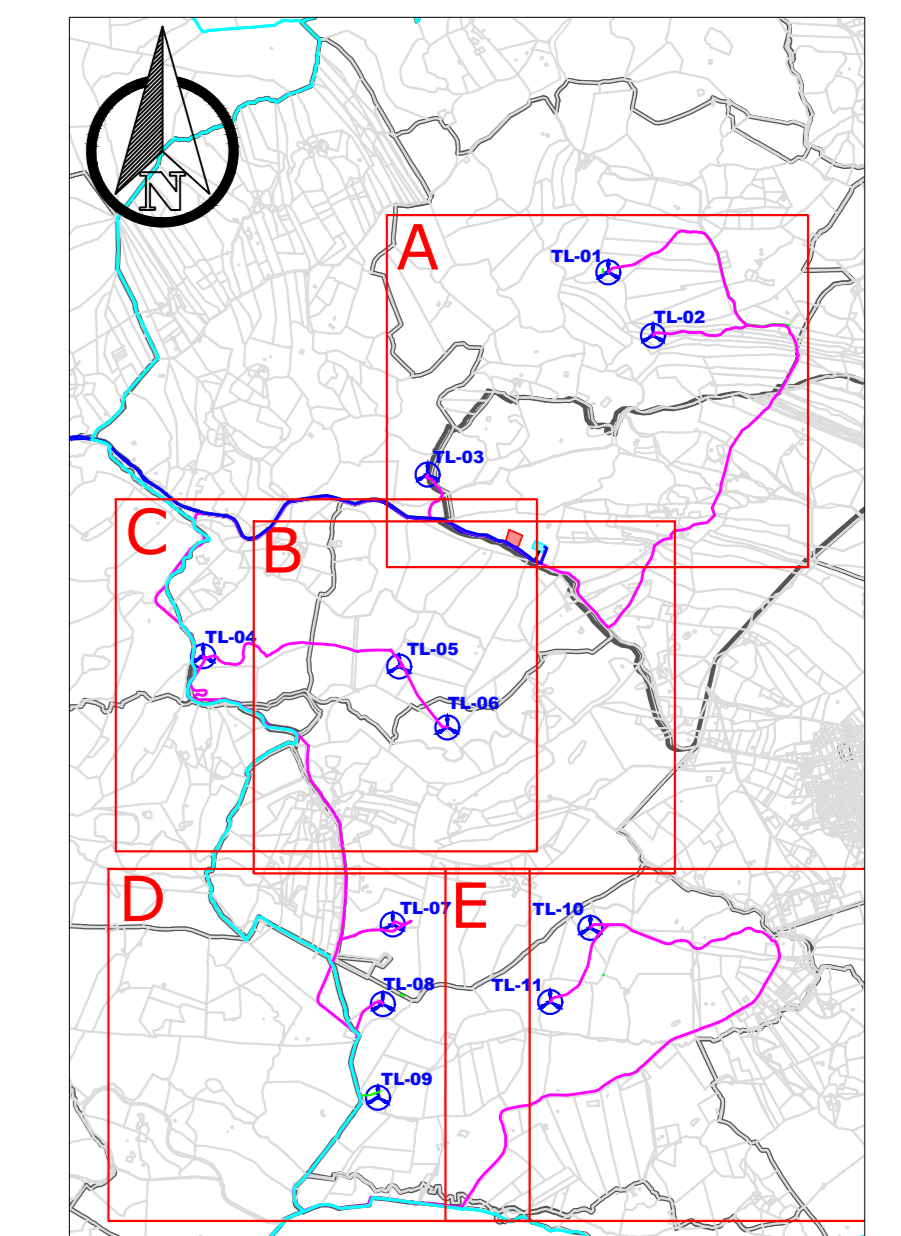

WTG	Codice comune	Comune	Foglio	Particella
TL-01	L088	Telli	8	243
TL-02	L089	Telli	8	43
TL-03	L090	Telli	7	76
TL-04	L091	Telli	10	29
TL-05	L092	Telli	11	89
TL-06	L093	Telli	17	329
TL-07	L094	Telli	17	108
TL-08	L095	Telli	22	106
TL-09	L096	Telli	22	138
TL-10	L097	Telli	22	4
TL-11	L098	Telli	22	11

FOGLIO N°11

FOGLIO N°12

0	07/2022	Emissione	
		<b>IMPIANTO EOLICO "TELI"</b> Comuni di Telli e Calangianus (OT)	
		FILE NAME: GRE.EEC.D.99.IT.W.159915.005.00_INQUADRAMENTO_CATASTALE_CAVIDOTTO_MT	CLASSIFICATION: PUBLIC
Engineering & Construction <b>GRE VALIDATION</b>		FORMAT: A0	SCALE: Varie
VERIFIED BY: A.Puosi (GRE)		UTILIZATION SCOPE: BASIC DESIGN	
COLLABORATORS:		TITLE: INQUADRAMENTO CATASTALE CAVIDOTTO MT	
GRE.EEC.D.99.IT.W.159915.005.00		SHEET: 1 di 5	
GROUP:		PLANT:	
FUNCTION:		SYSTEM:	
TYPE:		PROGRESSIVE:	
COUNTRY:		REVISION:	
TEC:		GRE CODE:	
PLANT:		GRE CODE:	
SYSTEM:		GRE CODE:	
PROGRESSIVE:		GRE CODE:	
REVISION:		GRE CODE:	