


SCALA 1:2000



SCALA 1:2000



SCALA 1:2000

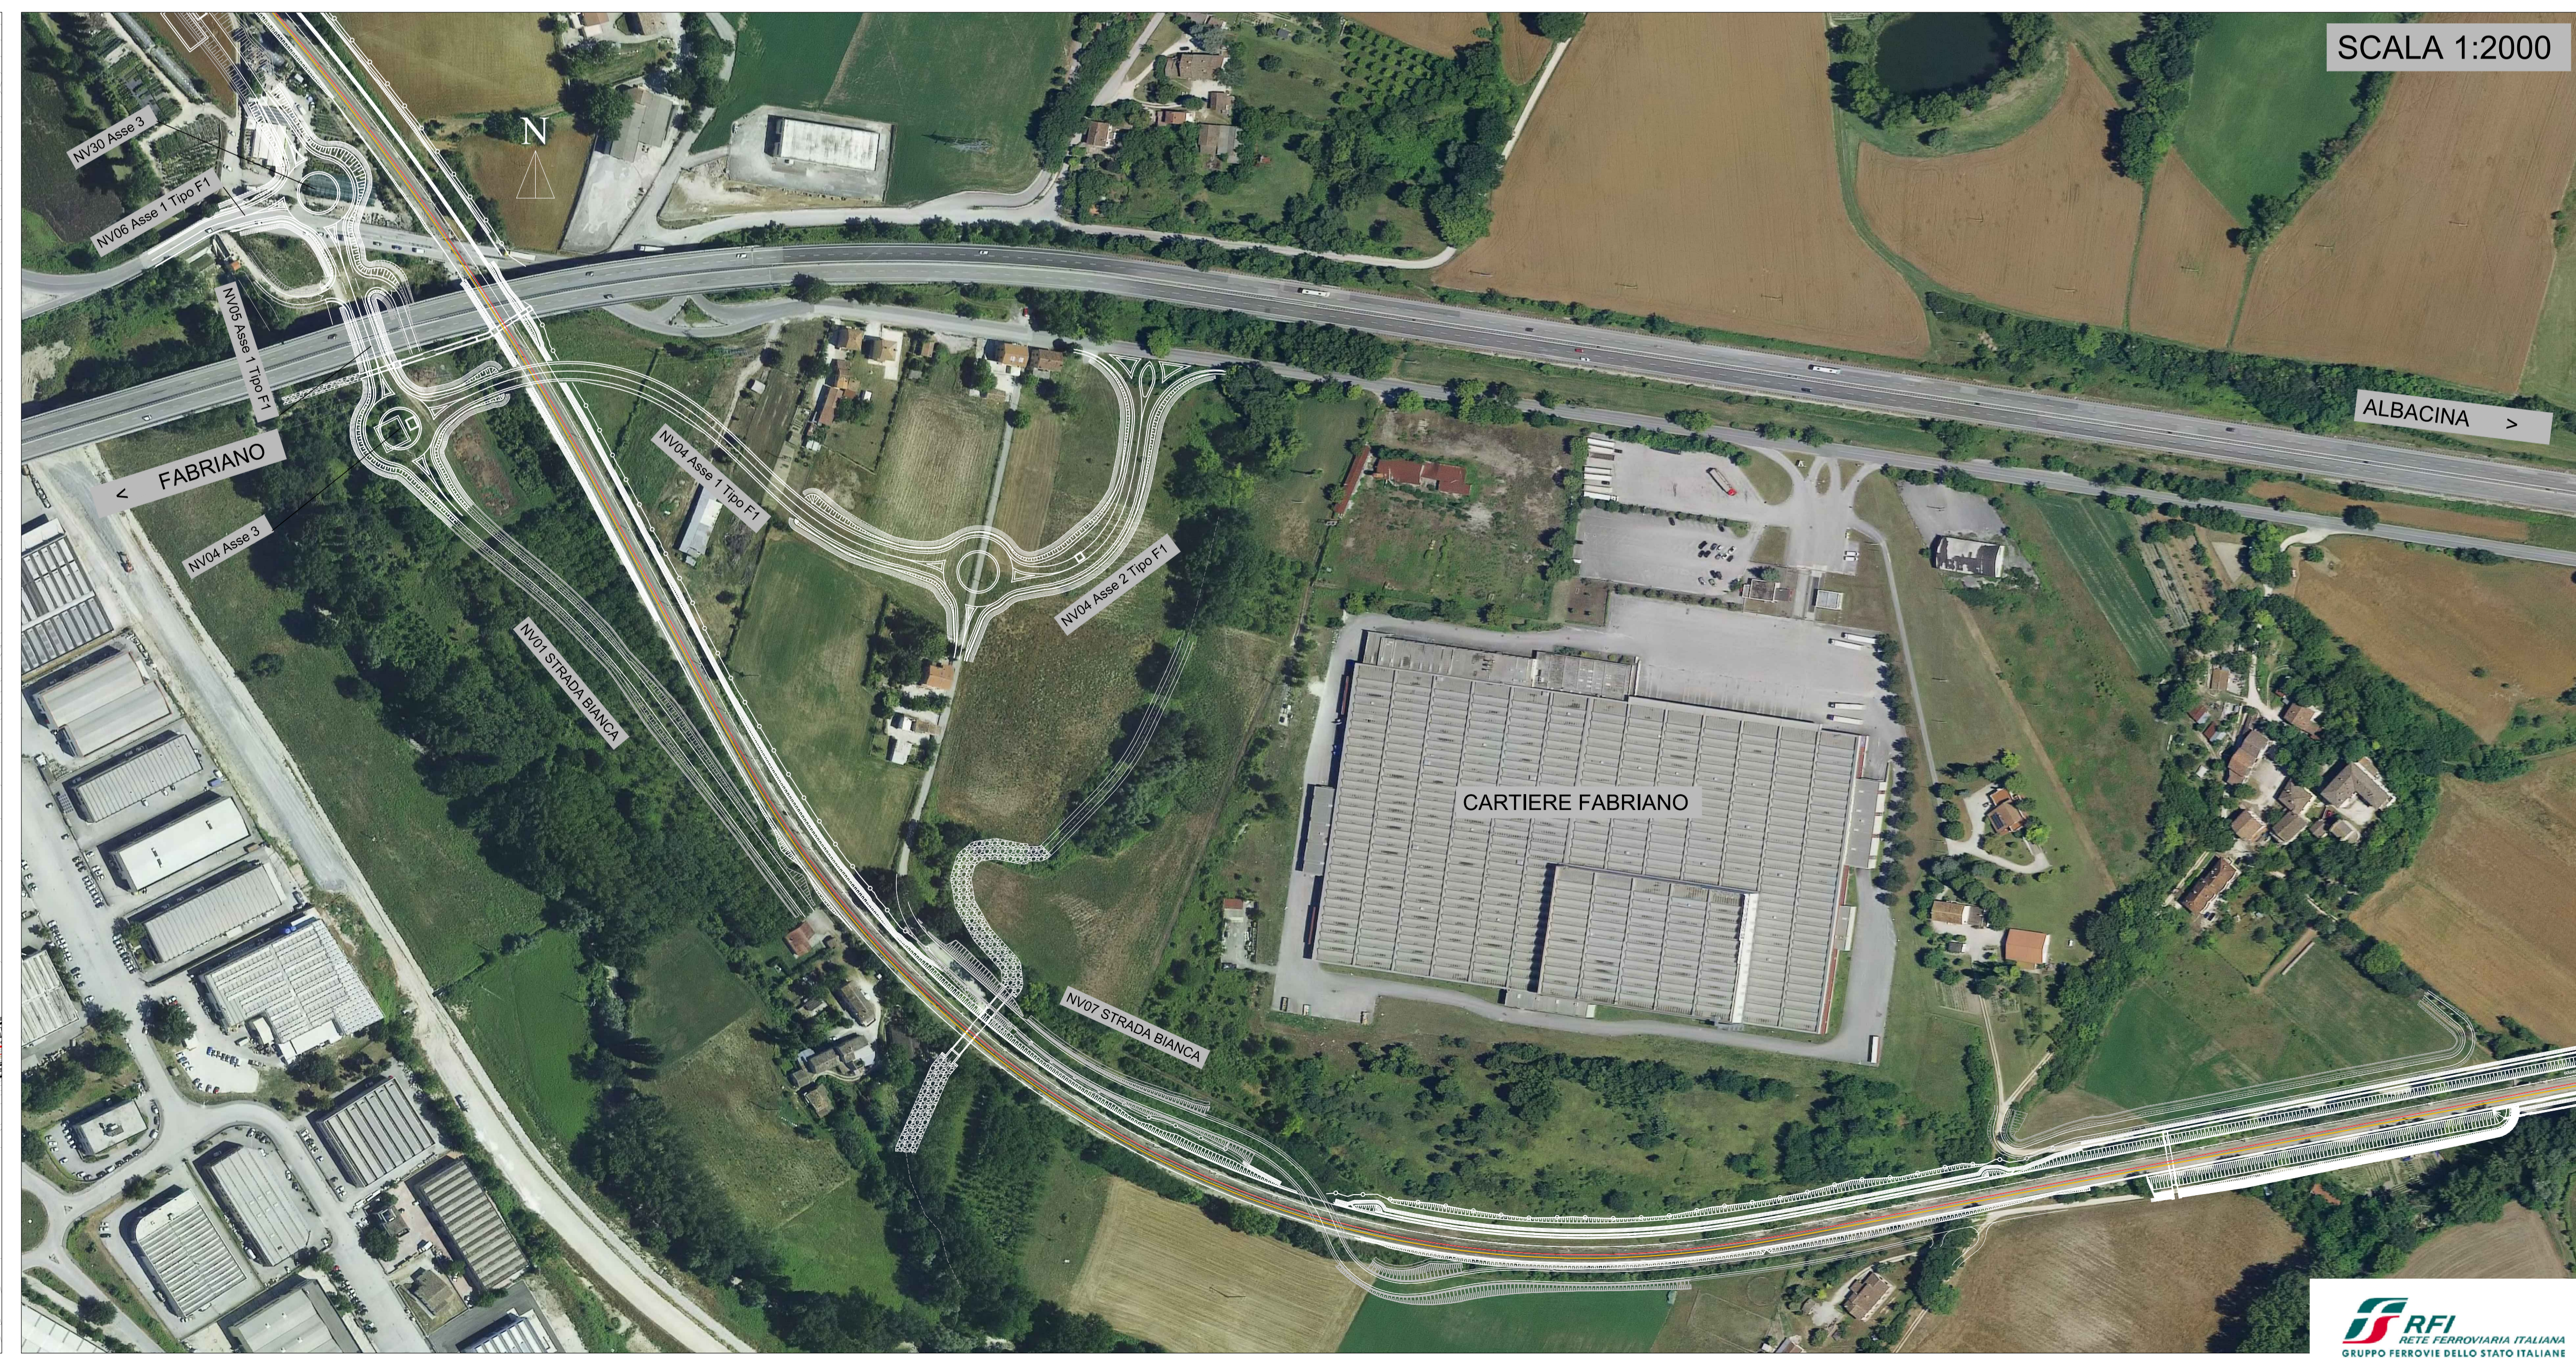

SCALA 1:2000