


Sezione geologica generale del versante (A-A')

(1:1.500)

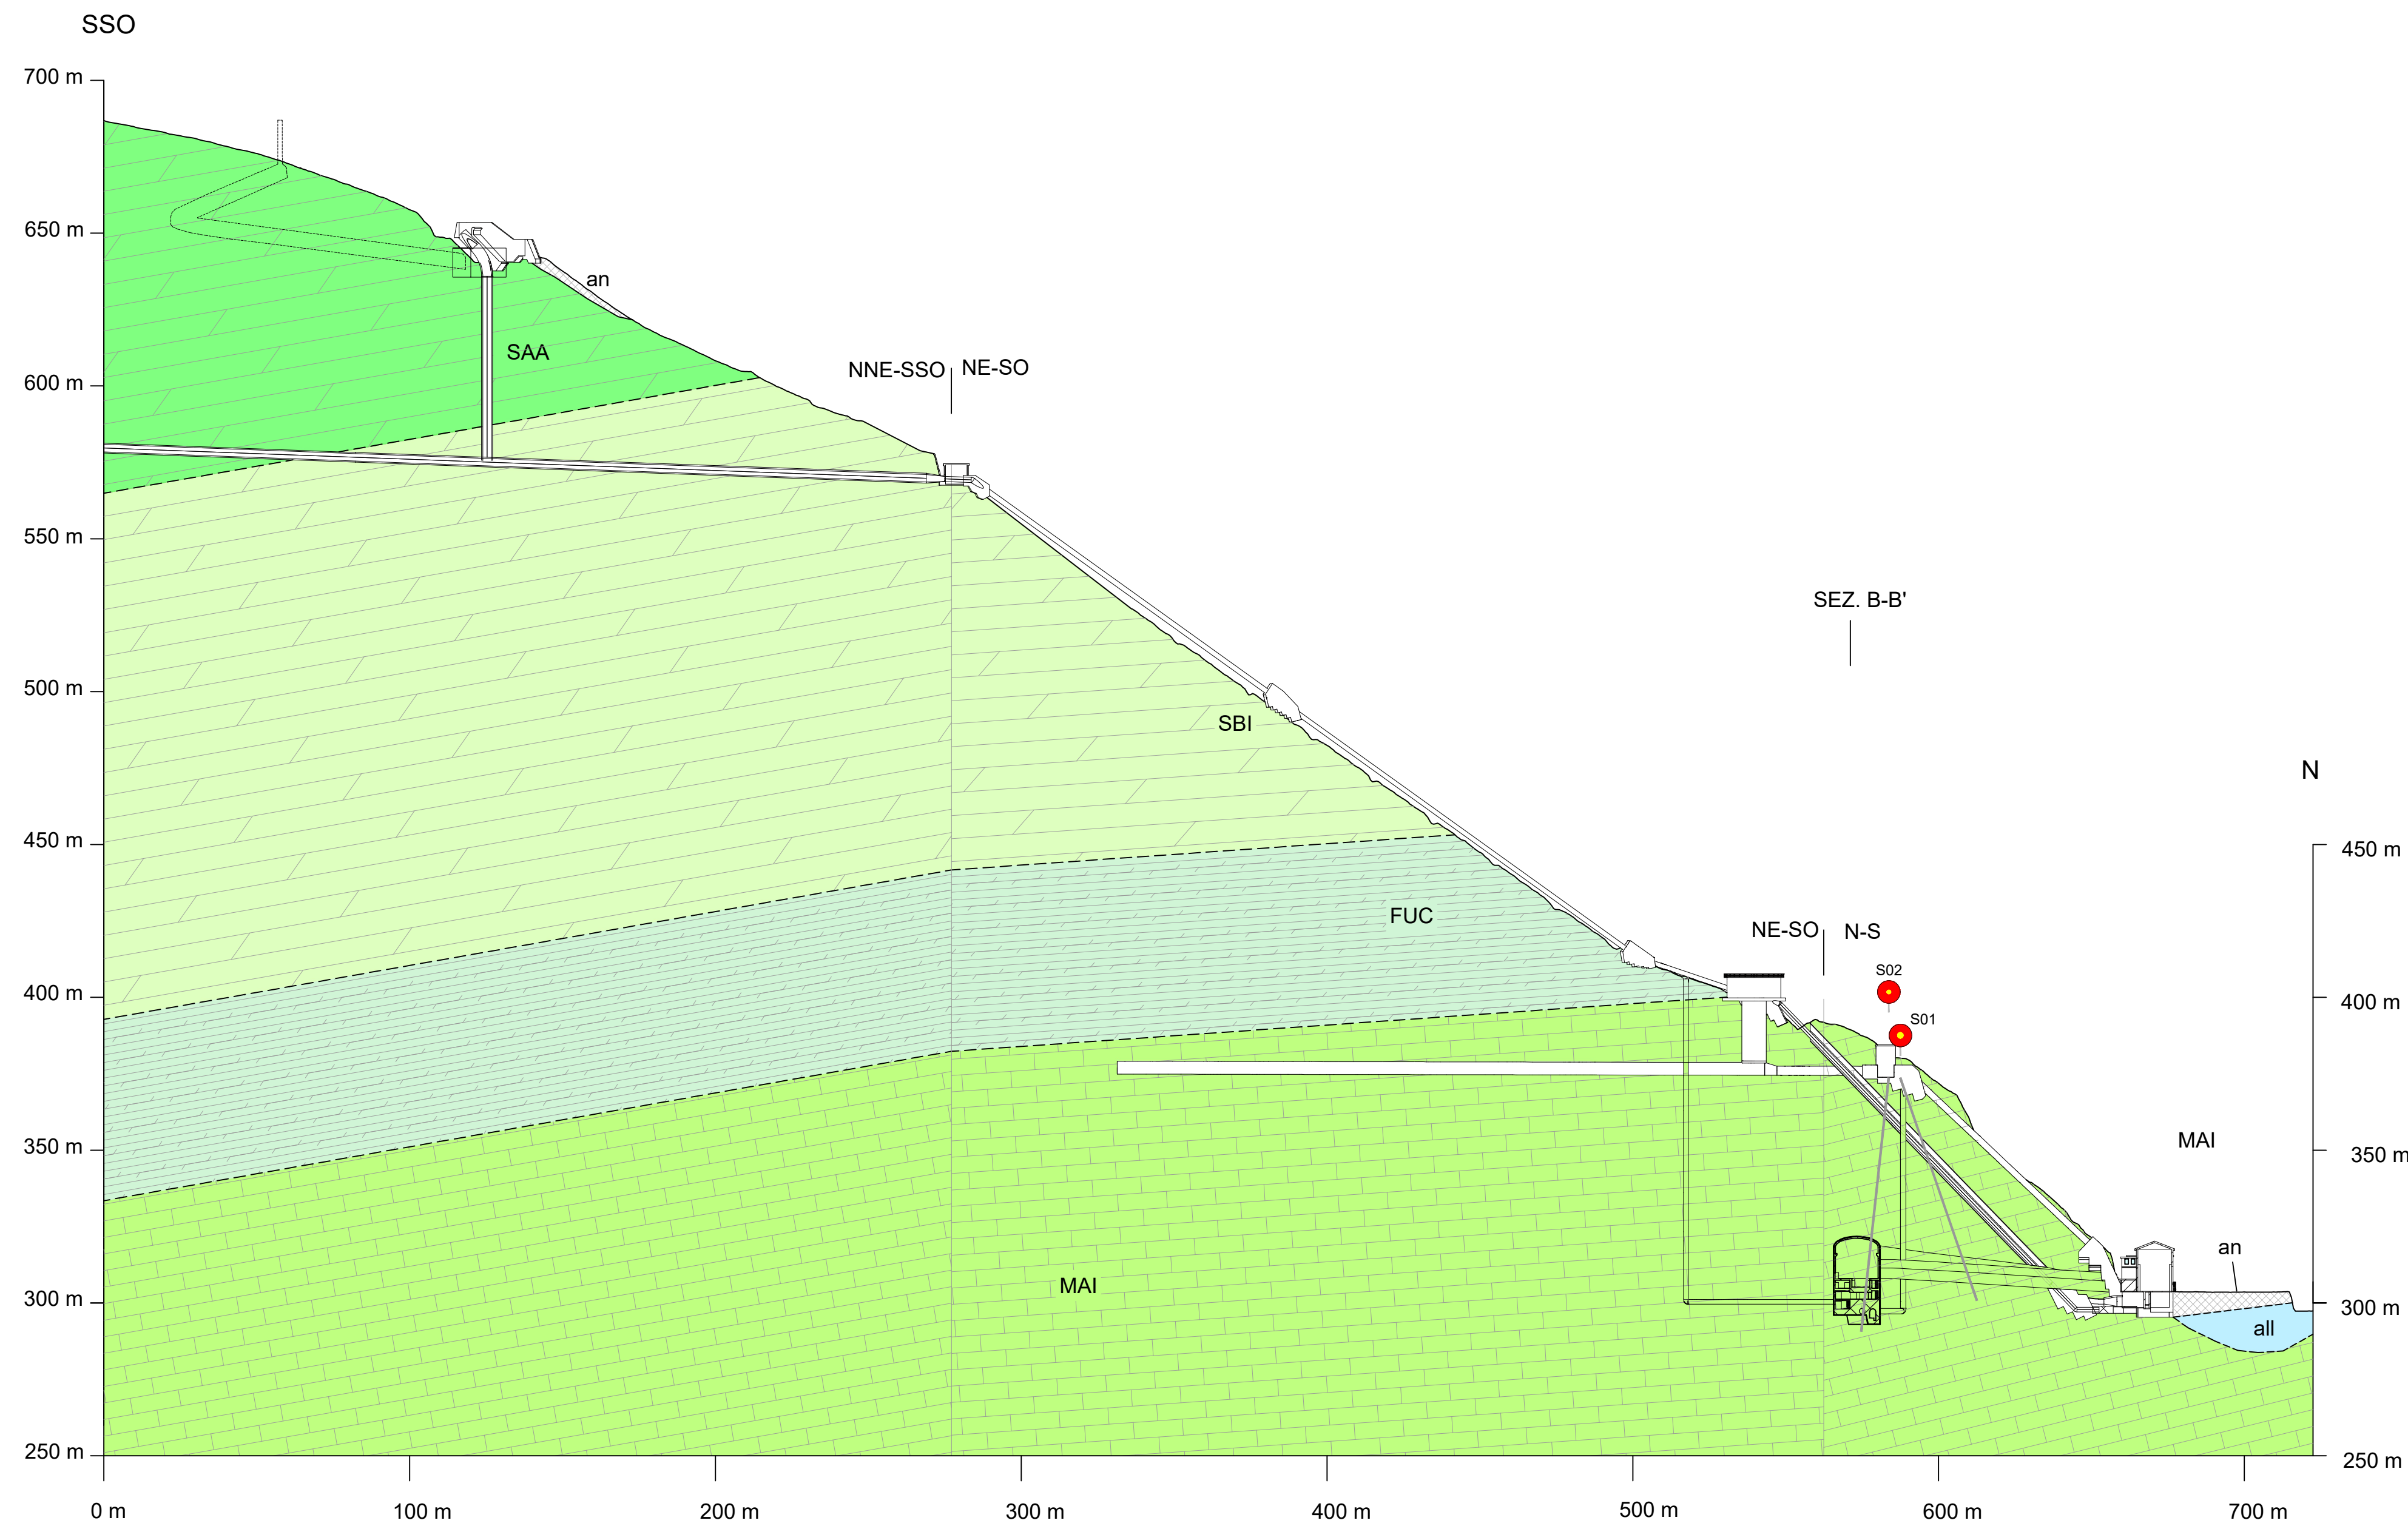


Legenda


- all - Depositi alluvionali
- SAA - Scaglia rossa
- SBI - Scaglia bianca
- FUC - Marne a Fucoidi
- MAI - Maiolica
- an - Deposito antropico

Simbologia

- Contatto interpretato
- Faglia incerta/sepolta
- Sondaggio geognostico proiettato

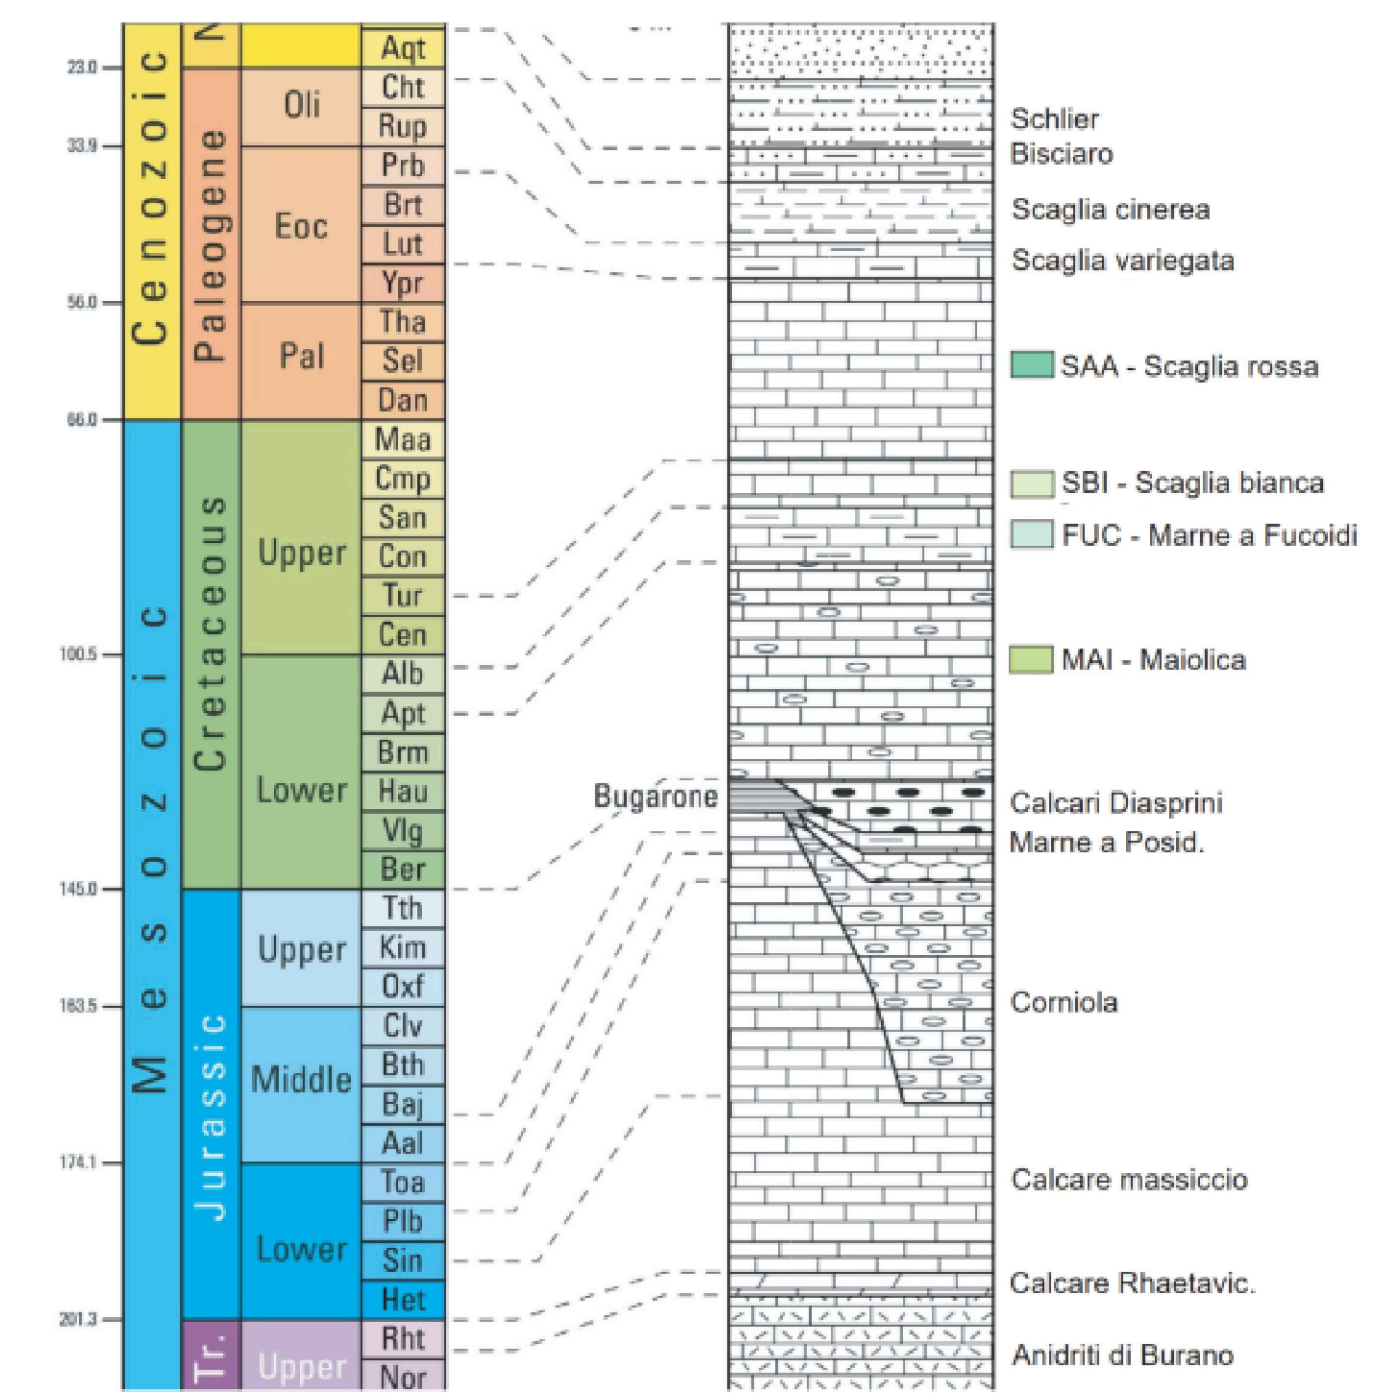

Da: Conti et al. 2020 (ridisegnata)

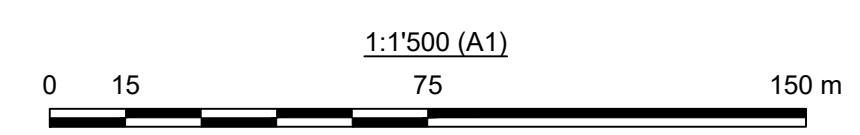

01	25/08/2023	Emissione per revisione	S. Rosselli	D. Battaglia	A. Balestra
00	30/05/2022	Prima Emissione	S. Rosselli	D. Battaglia	A. Balestra
REV.	DATE	DESCRIPTION	PREPARED	CHECKED	APPROVED
Lombardi		IMPIANTO DI VALCIMARRA II			
enel		INSTALLAZIONE DI NUOVO GRUPPO REVERSIBILE			
Green Power		EGP CODE: 2021.0047.008-GT-GEN-DW-010			
HGT Design & Execution		CLASSIFICATION:	FORMAT:	SCALE:	PLOT SCALE:
EGP VALIDATION		Public	A1	1:1500	1:1
EGP VALIDATION		UTILIZATION SCOPE:		TITLE:	
EGP VALIDATION		Progetto Definitivo per Autorizzazione		Sezione geologica generale del versante Sezione A-A'	
EGP VALIDATION		EGP CODE			
VALIDATED BY:	G. Ripellino				
VERIFIED BY:	F. Podio				
COLLABORATORS:		GROUP:	FUNCTION:	TYPE:	ISSUER:
		GRE	EEC	D99	ITH171680001101

This document is property of Enel Green Power SpA. It is strictly forbidden to reproduce this document, in whole or in part, and to provide to others any related information without the previous written consent by Enel Green Power SpA.