
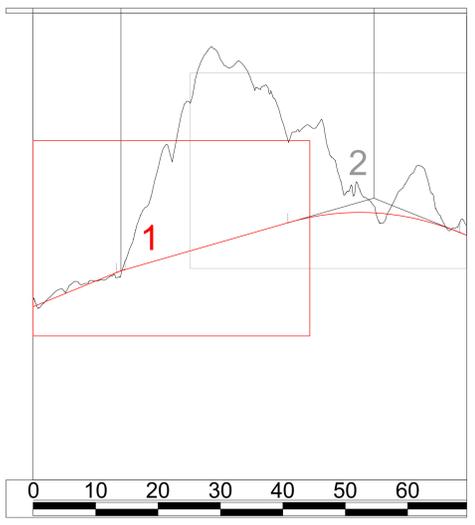


1  
PROG. 0.000  
Q. 277.632

2  
PROG. 1404.952  
Q. 335.235

R 10000.000  
T1 61.431  
T2 61.424  
R2 0.188  
SV 122.798  
DP -1.22798%

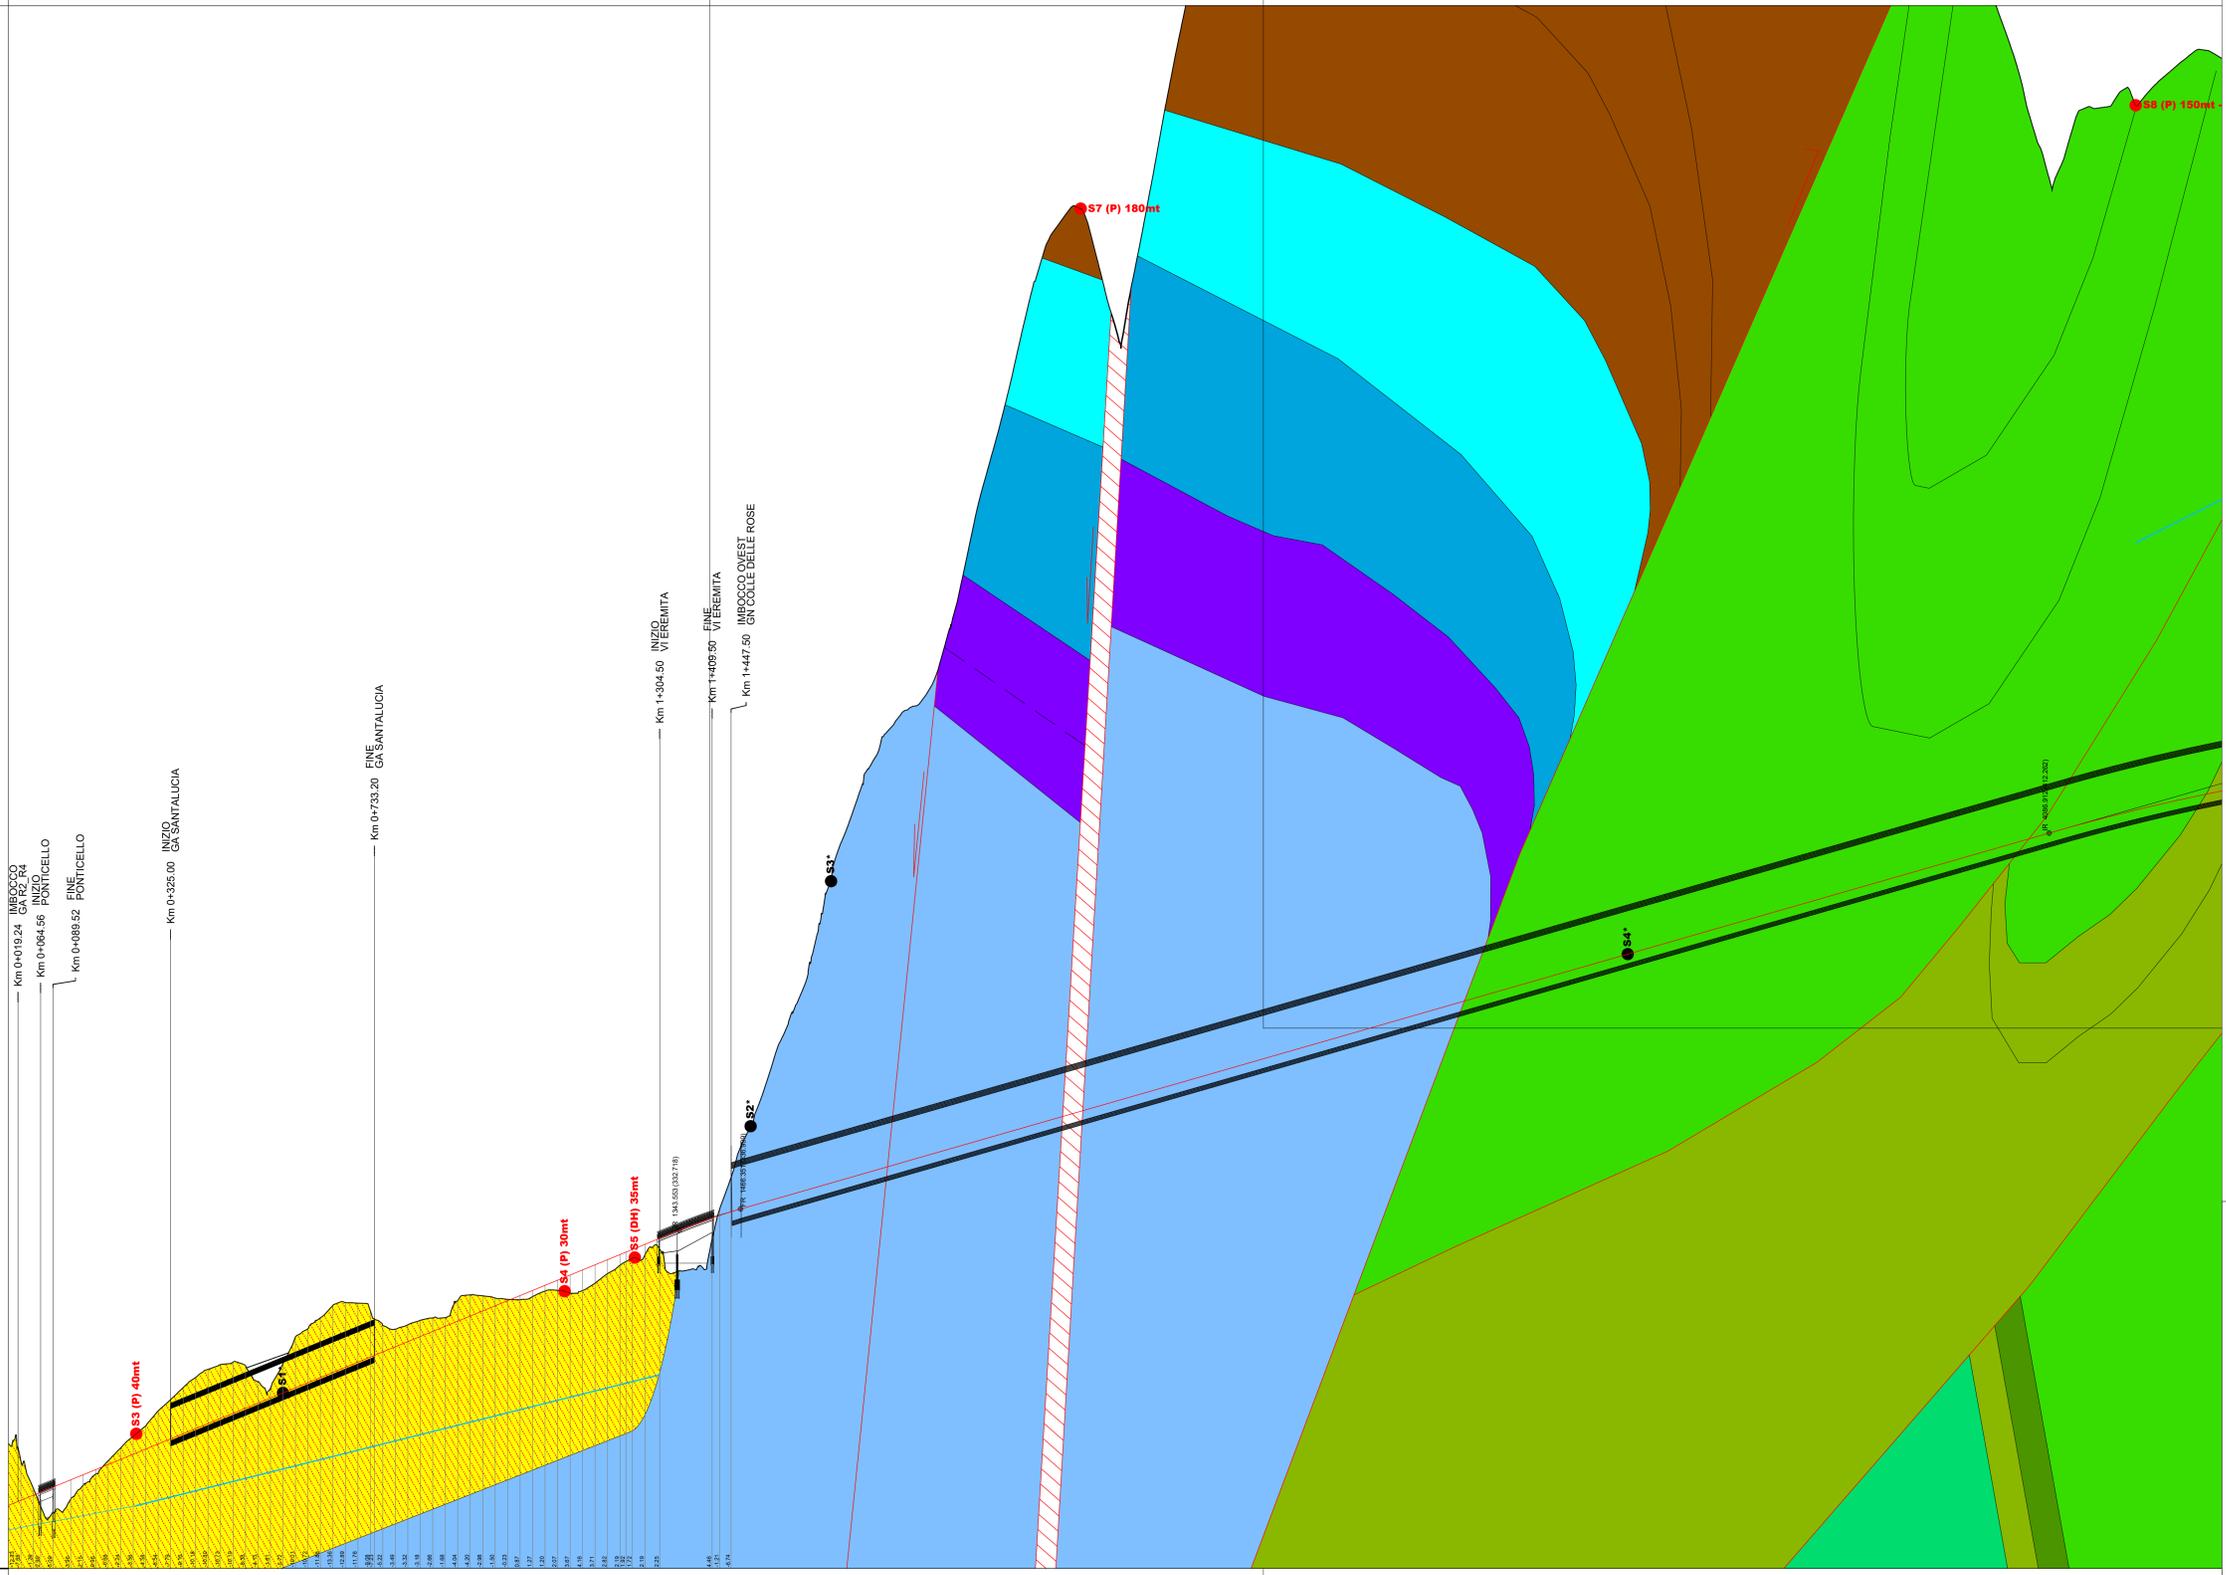

Legend table with columns for soil types (dt, A, tr, AAn, FILLa, MA, SCH, BI, SCC, VAS, SAA, SBI, FUC, MAI, CD, CP, RAS-MS, COI, CM) and their descriptions. Includes symbols for geological limits and contact types.

Technical data table with columns: No. SEZIONI, DISTANZE PROGRESSIVE, DISTANZE PARZIALI, QUOTE TERRENO, QUOTE PROGETTO, ETTOMETRICHE, AND. PLAN, AND. CIGLI, DIAG. VELOCITA'. Includes a graph of ground and proposed elevations.

Project information block including logos for Sanas and Direzione Tecnica, project title 'S.S. N. 685 "DELLE TRE VALLI UMBRE" TRATTO SPOLETO-ACQUASPARTA', and details about the design team and project status.