


PIANTA IMPALCATO PONTE VIABILITA' "NV04"-Scala 1:100

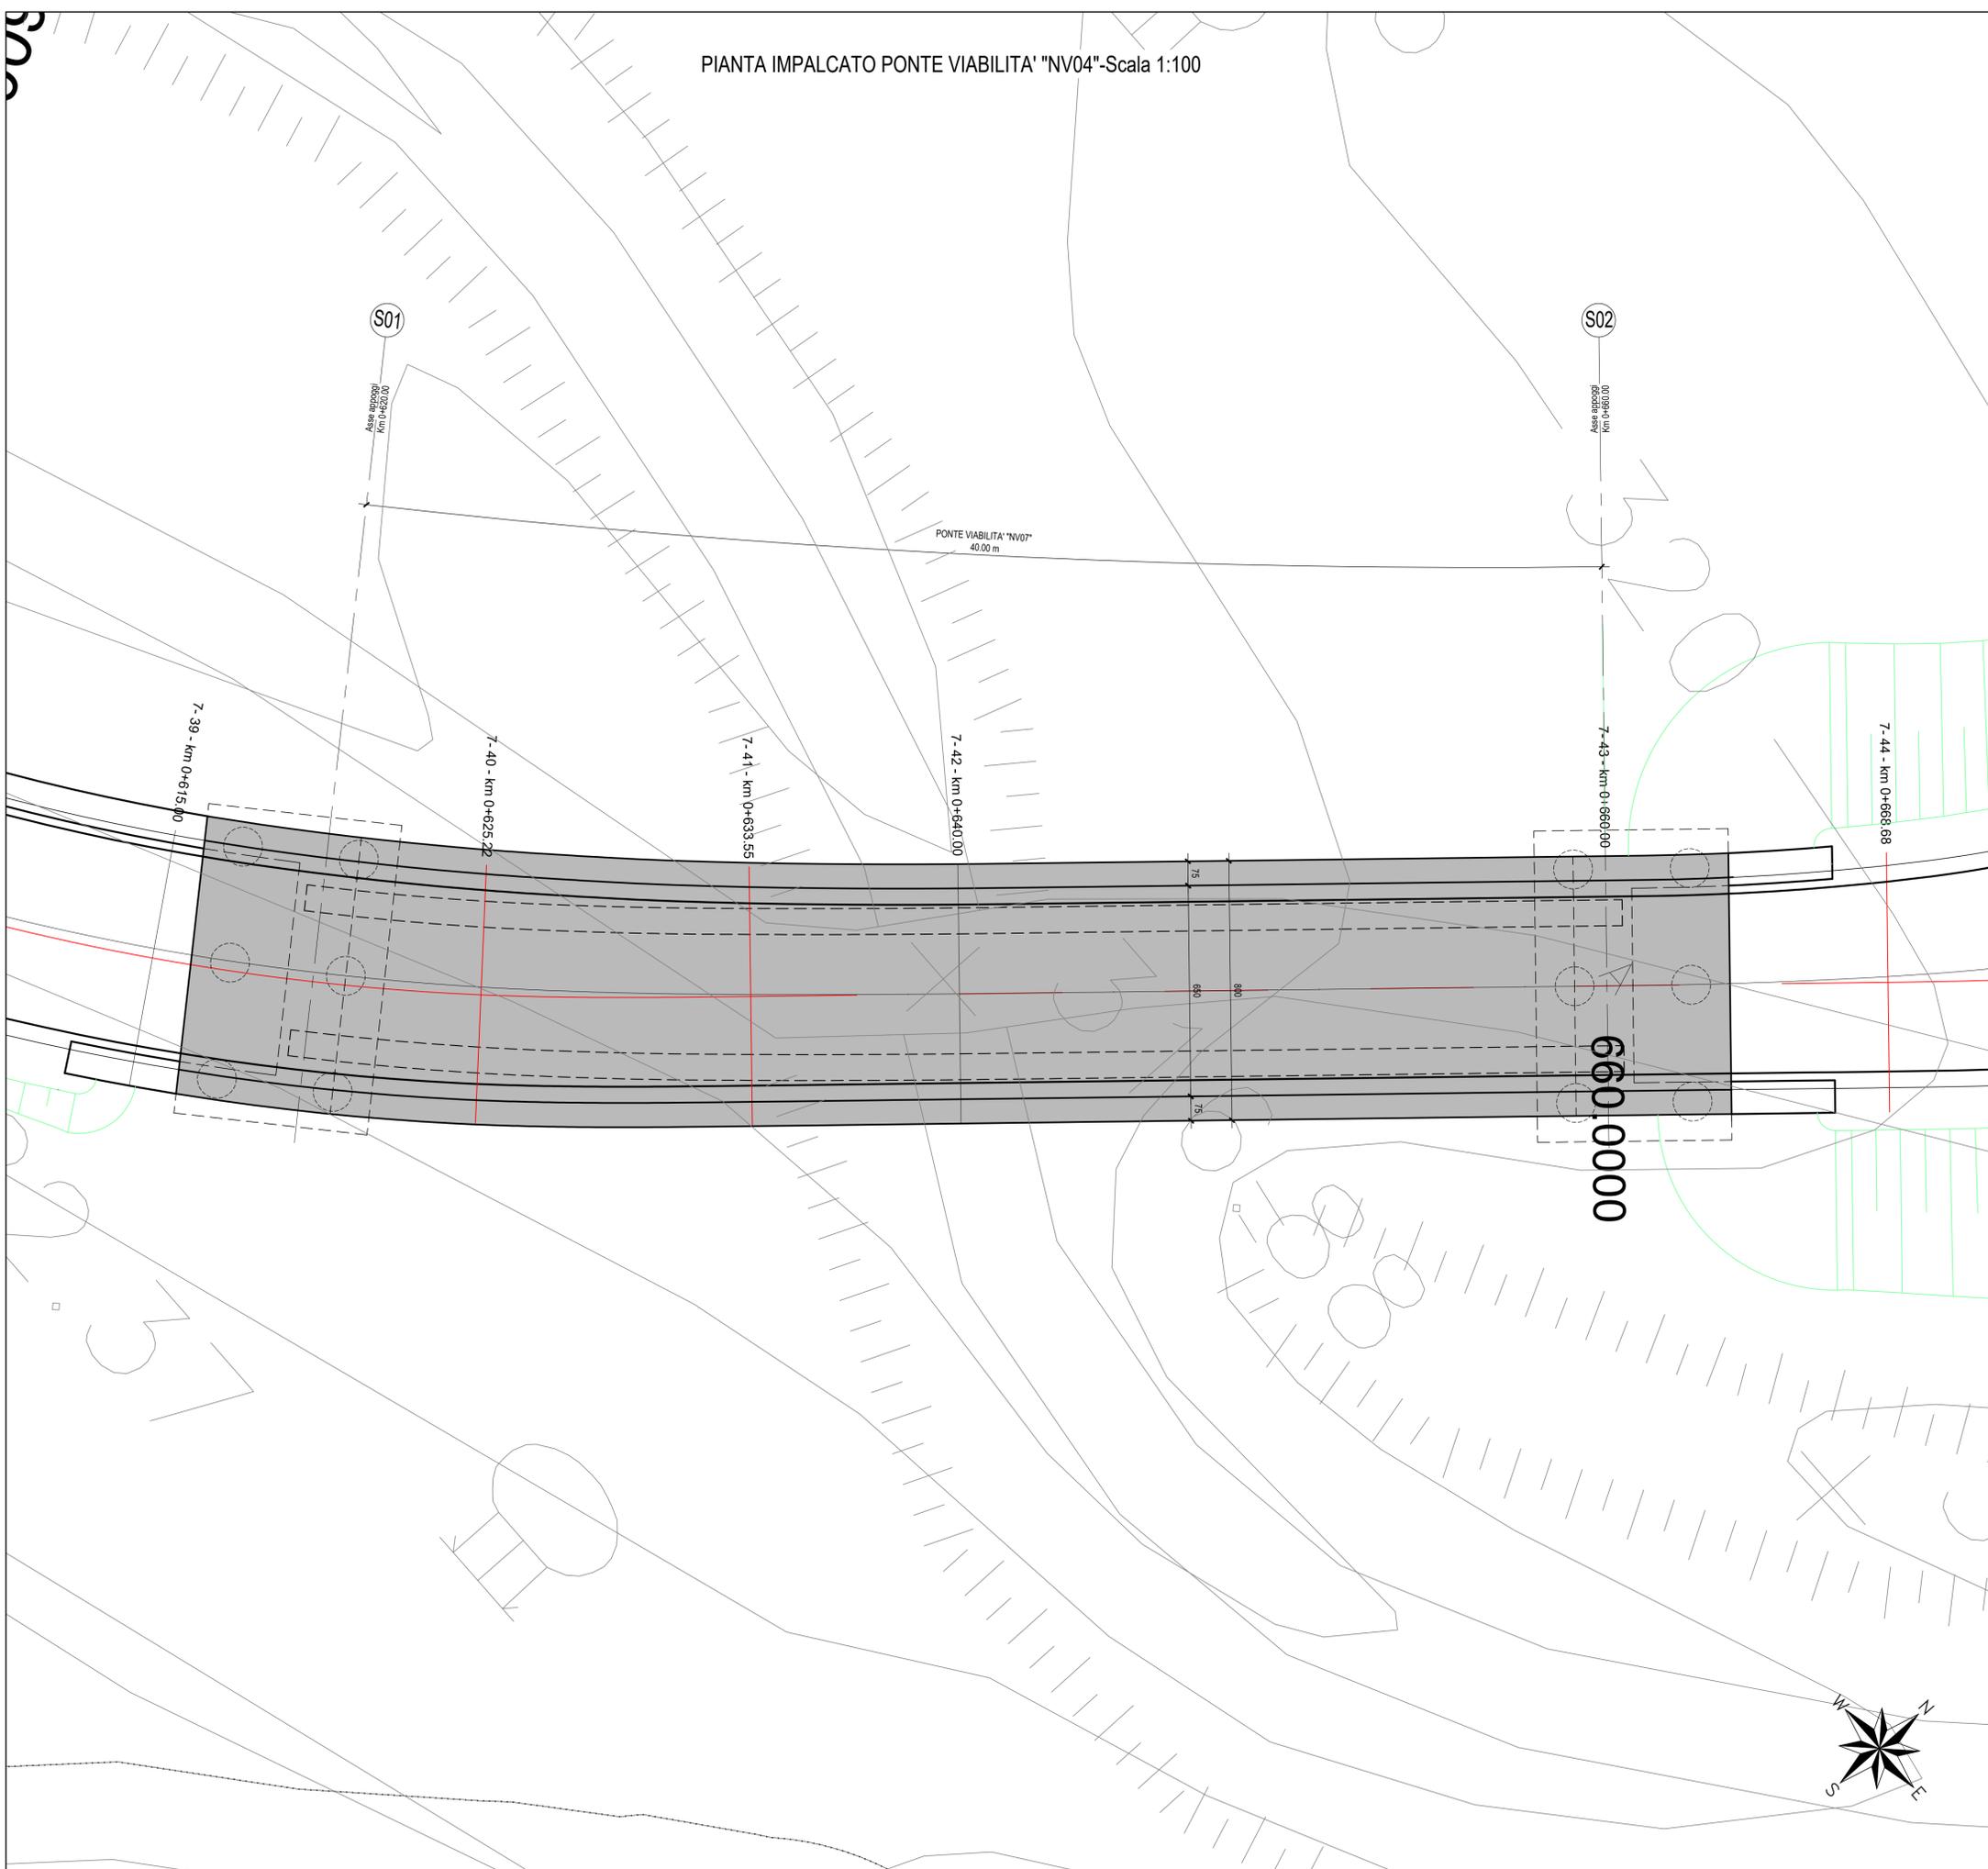

Direzione Tecnica

S.S. N. 685 "DELLE TRE VALLI UMBRE"
 TRATTO SPOLETO-ACQUASPARTA
 2° stralcio: Firenzuola - Acquasparta

PROGETTO DEFINITIVO

COD. PG373

PROGETTAZIONE: ATI SINTAGMA - GP INGEGNERIA - ENGENKO - GDG - ICARIA

IL RESPONSABILE DELL'INTEGRAZIONE DELLE PRESTAZIONI SPECIALISTICHE:
 Dott. Ing. Giorgio Guidacci
 Ordine degli Ingegneri della Prov. di Roma n° 14035

IL PROGETTISTA:
 Dott. Ing. Federico Durastanti
 Ordine degli Ingegneri della Prov. di Terni n°A844

IL GEOLOGO:
 Dott. Geol. Giorgio Cerquiglini
 Ordine dei Geologi della Regione Umbria n°108

IL COORDINATORE PER LA SICUREZZA IN FASE DI PROGETTAZIONE:
 Dott. Ing. Filippo Pambiano
 Ordine degli Ingegneri della Prov. di Perugia n° A1373

IL RESPONSABILE DI PROGETTO
 Dott. Ing. Rita Gandolfo

IL R.U.P.
 Dott. Ing. Alessandro Micheli

PROTOCOLLO DATA

IL GRUPPO DI PROGETTAZIONE:

MANDATARIA: MANDANTI:

Logos and names of the engineering firms: Sintagma, GP INGEGNERIA, Engenko, GEOPINGGIA, and ICARIA. Each logo is accompanied by the name and title of a professional member of the project team.

Official stamps and signatures of the project team members, including the R.U.P. and the project manager.

OPERE IDRAULICHE
PONTICELLO NV07
 Planimetria

CODICE PROGETTO		NOME FILE		REVISIONE	SCALA:
PROGETTO	LV. PROG. ANNO	T000I03STRPL01_A		A	Varie
DPPG373	D 22	CODICE ELAB.	T000I03STRPL01		
REV.	DESCRIZIONE	DATA	REDATTO	VERIFICATO	APPROVATO
A	EMISSIONE PER CDS	Gen 2023	A.Moruso	F.Durastanti	G.Guidacci