

CAMPATE 2,3,4,5 L=32 m SCALA 1:100 1/2 SEZIONE 1/2 PIANTA

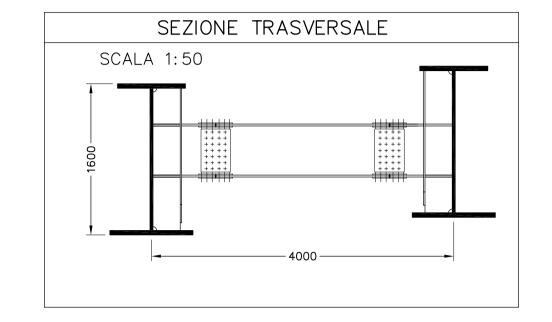

SEZIONE LONGITUDINALE CAMPATE 2,3,4,5 L=32 m scala 1:100

B	32000/6	32000/6	32000/6	32000/6	32000/6	32000/6

CAMPATE 1 e 6 L=21 m SCALA 1:100

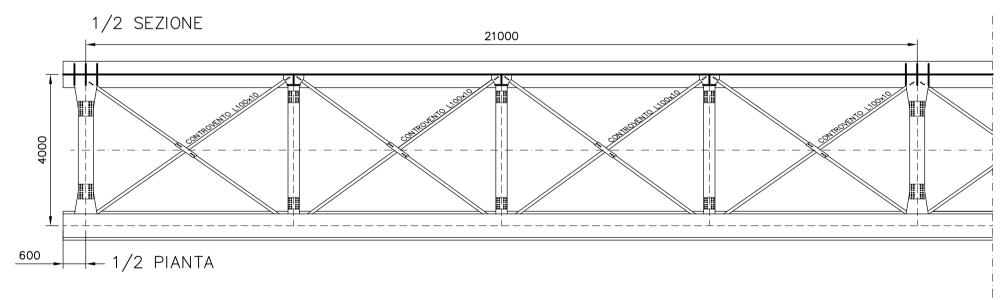

SEZIONE LONGITUDINALE CAMPATE 1 e 6 L=21 m scala 1:100

TABELL	CAMPATE		
CAMPATA N°	LUCE L (m)	INIZIO	FINE
1	21,00	P43	P44
2	32,00	P44	P45
3	32,00	P45	P46
4	32,00	P46	P47
5	32,00	P47	P48
6	21,00	P48	SC



