


Az	4.68	V1	1489264.61	V2	1489291.15	V3	1489305.95
L	5.75		4350038.80		4350030.09		4350030.83
XI	1489265.49	CO	1489293.29	N	1.00	A	24.00
YI	4350065.52		4350058.86	Sv	20.57	AngF	21.05
	1489285.30	R	28.00	m	0.63	Tan	20.99
	4350059.78	Ac	73.71	Ti	13.81	Tc	6.95
		Tan	20.99	T	21.26		
		Sv	36.02				
		Fr	5.60				
				Az	0.05		
				L	1.01		
				XI	1489304.95		
				YI	4350030.78		
				XI	1489305.95		
				YI	4350030.83		



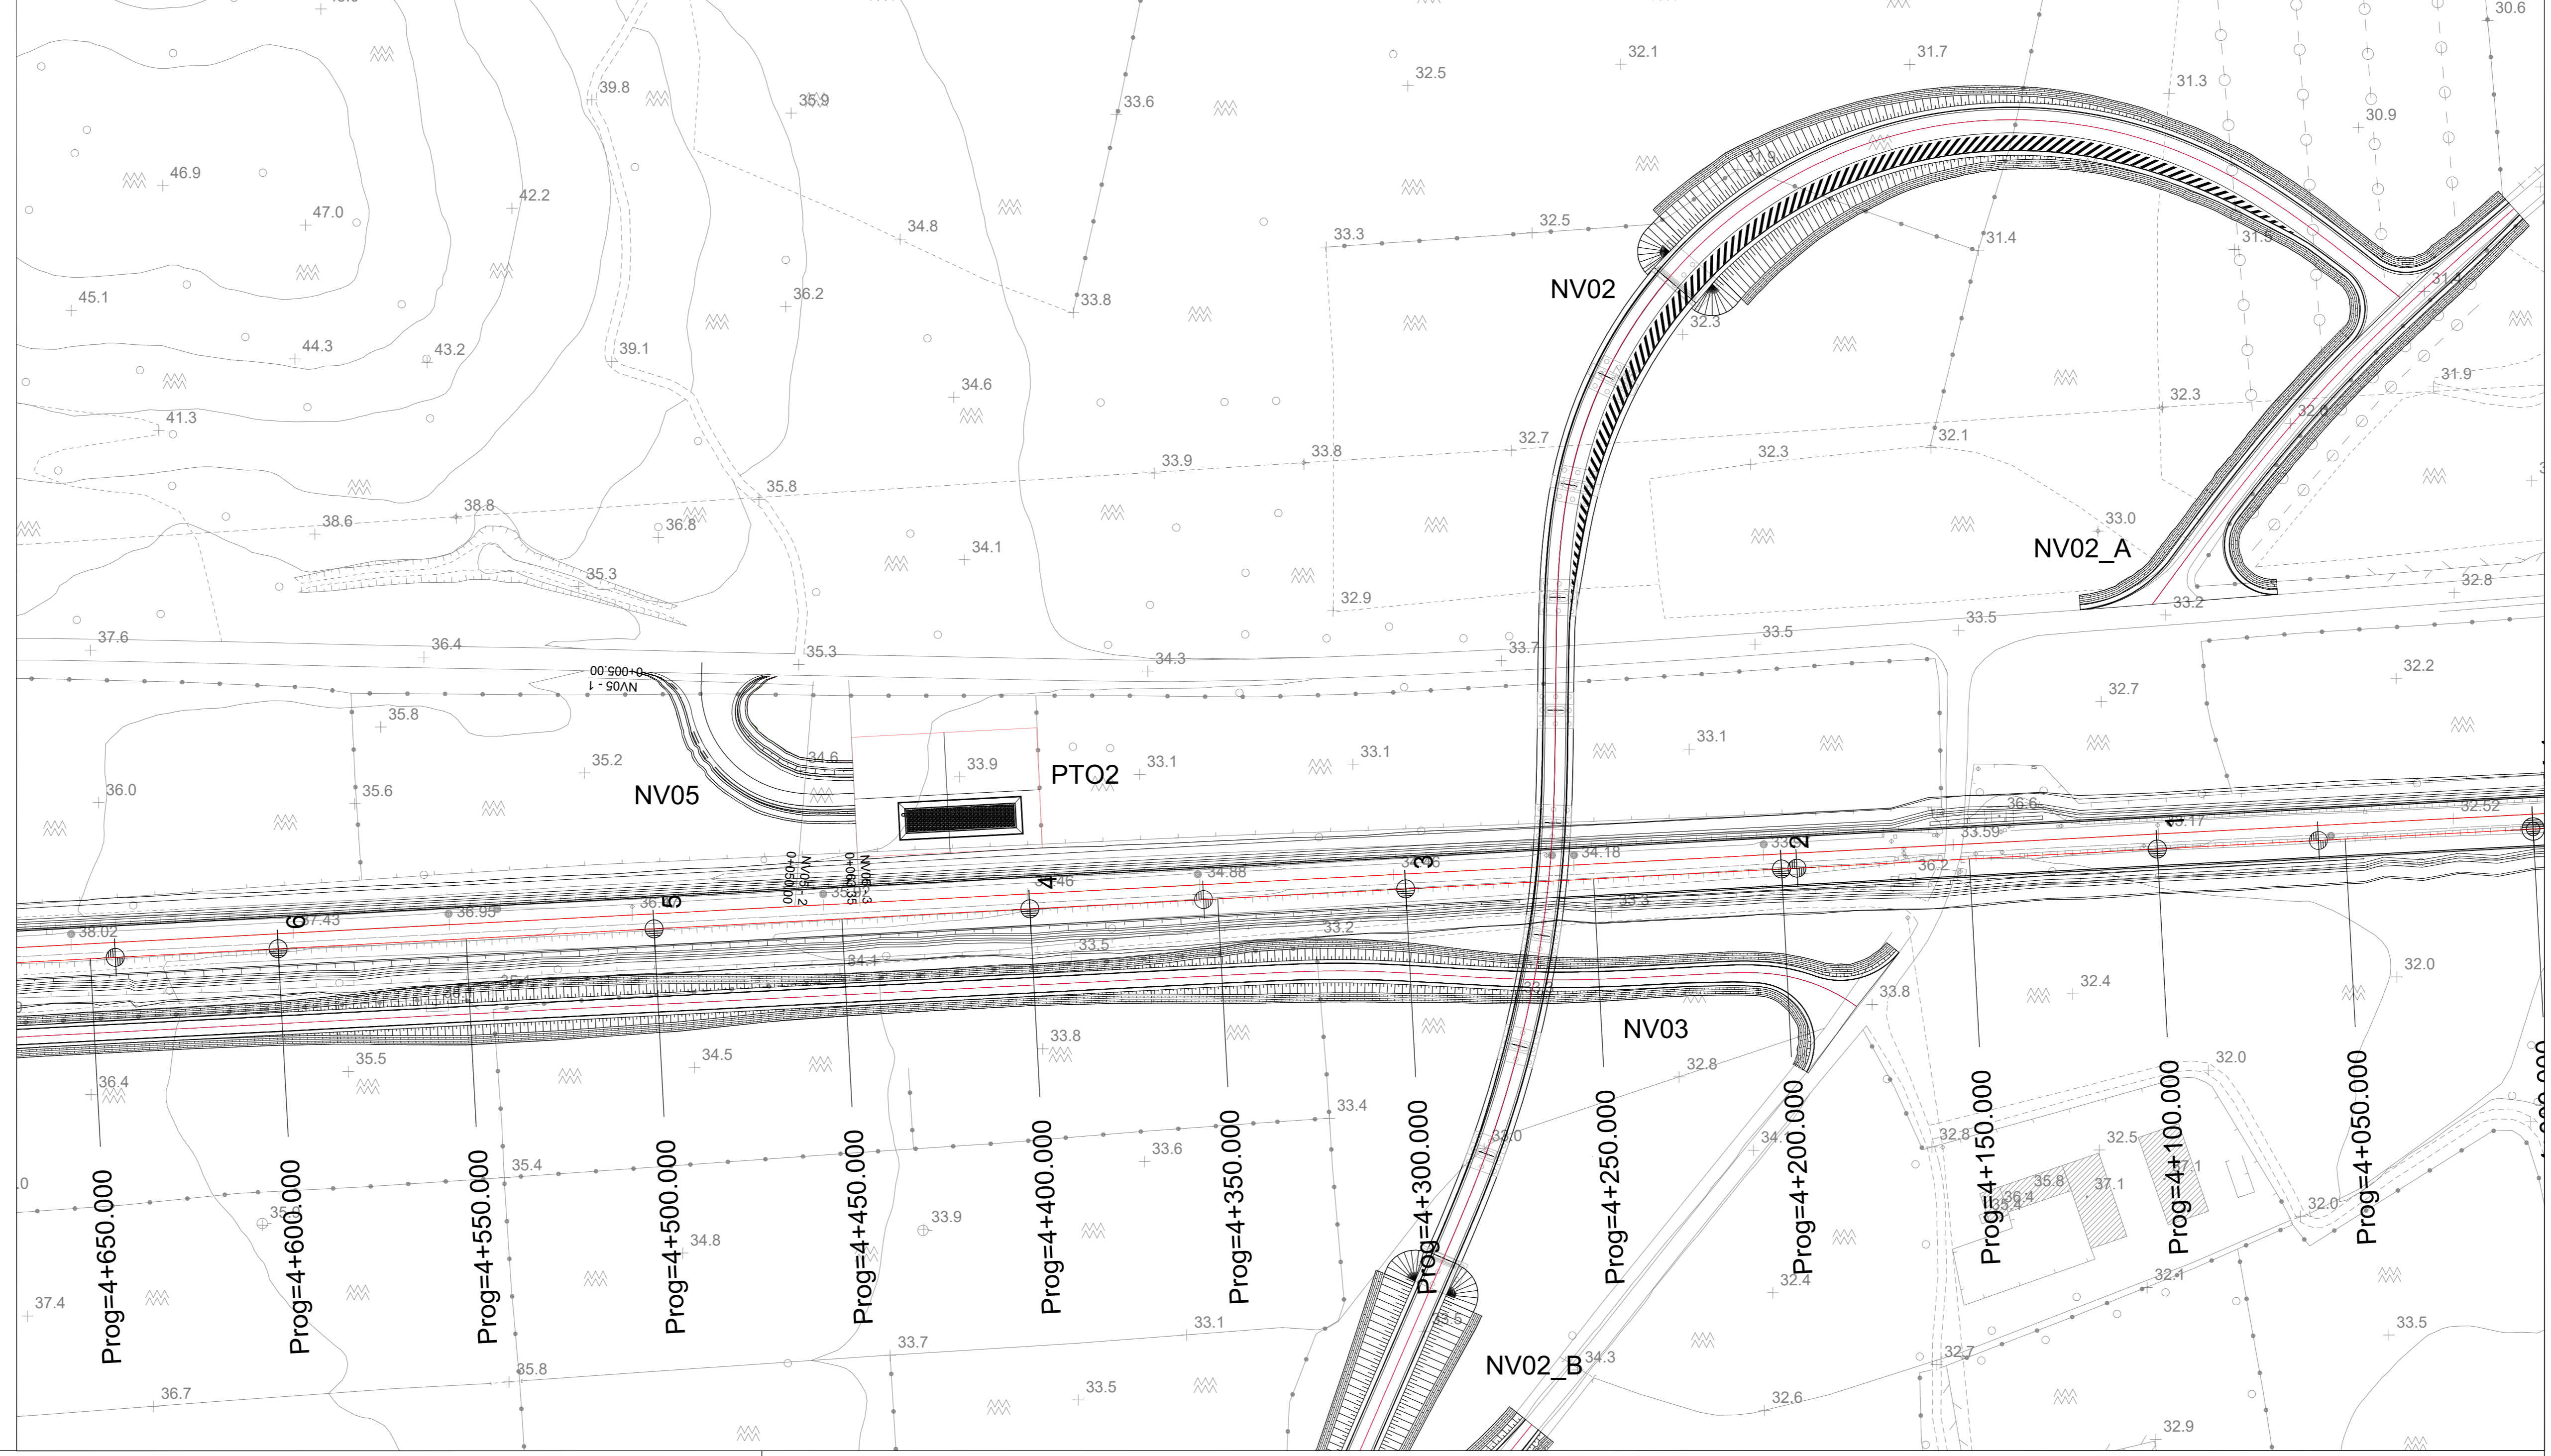


NOTE

PROFILO LONGITUDINALE NV05

SCALA 1:1000 SEZIONI TIPO

SCALA 1:50

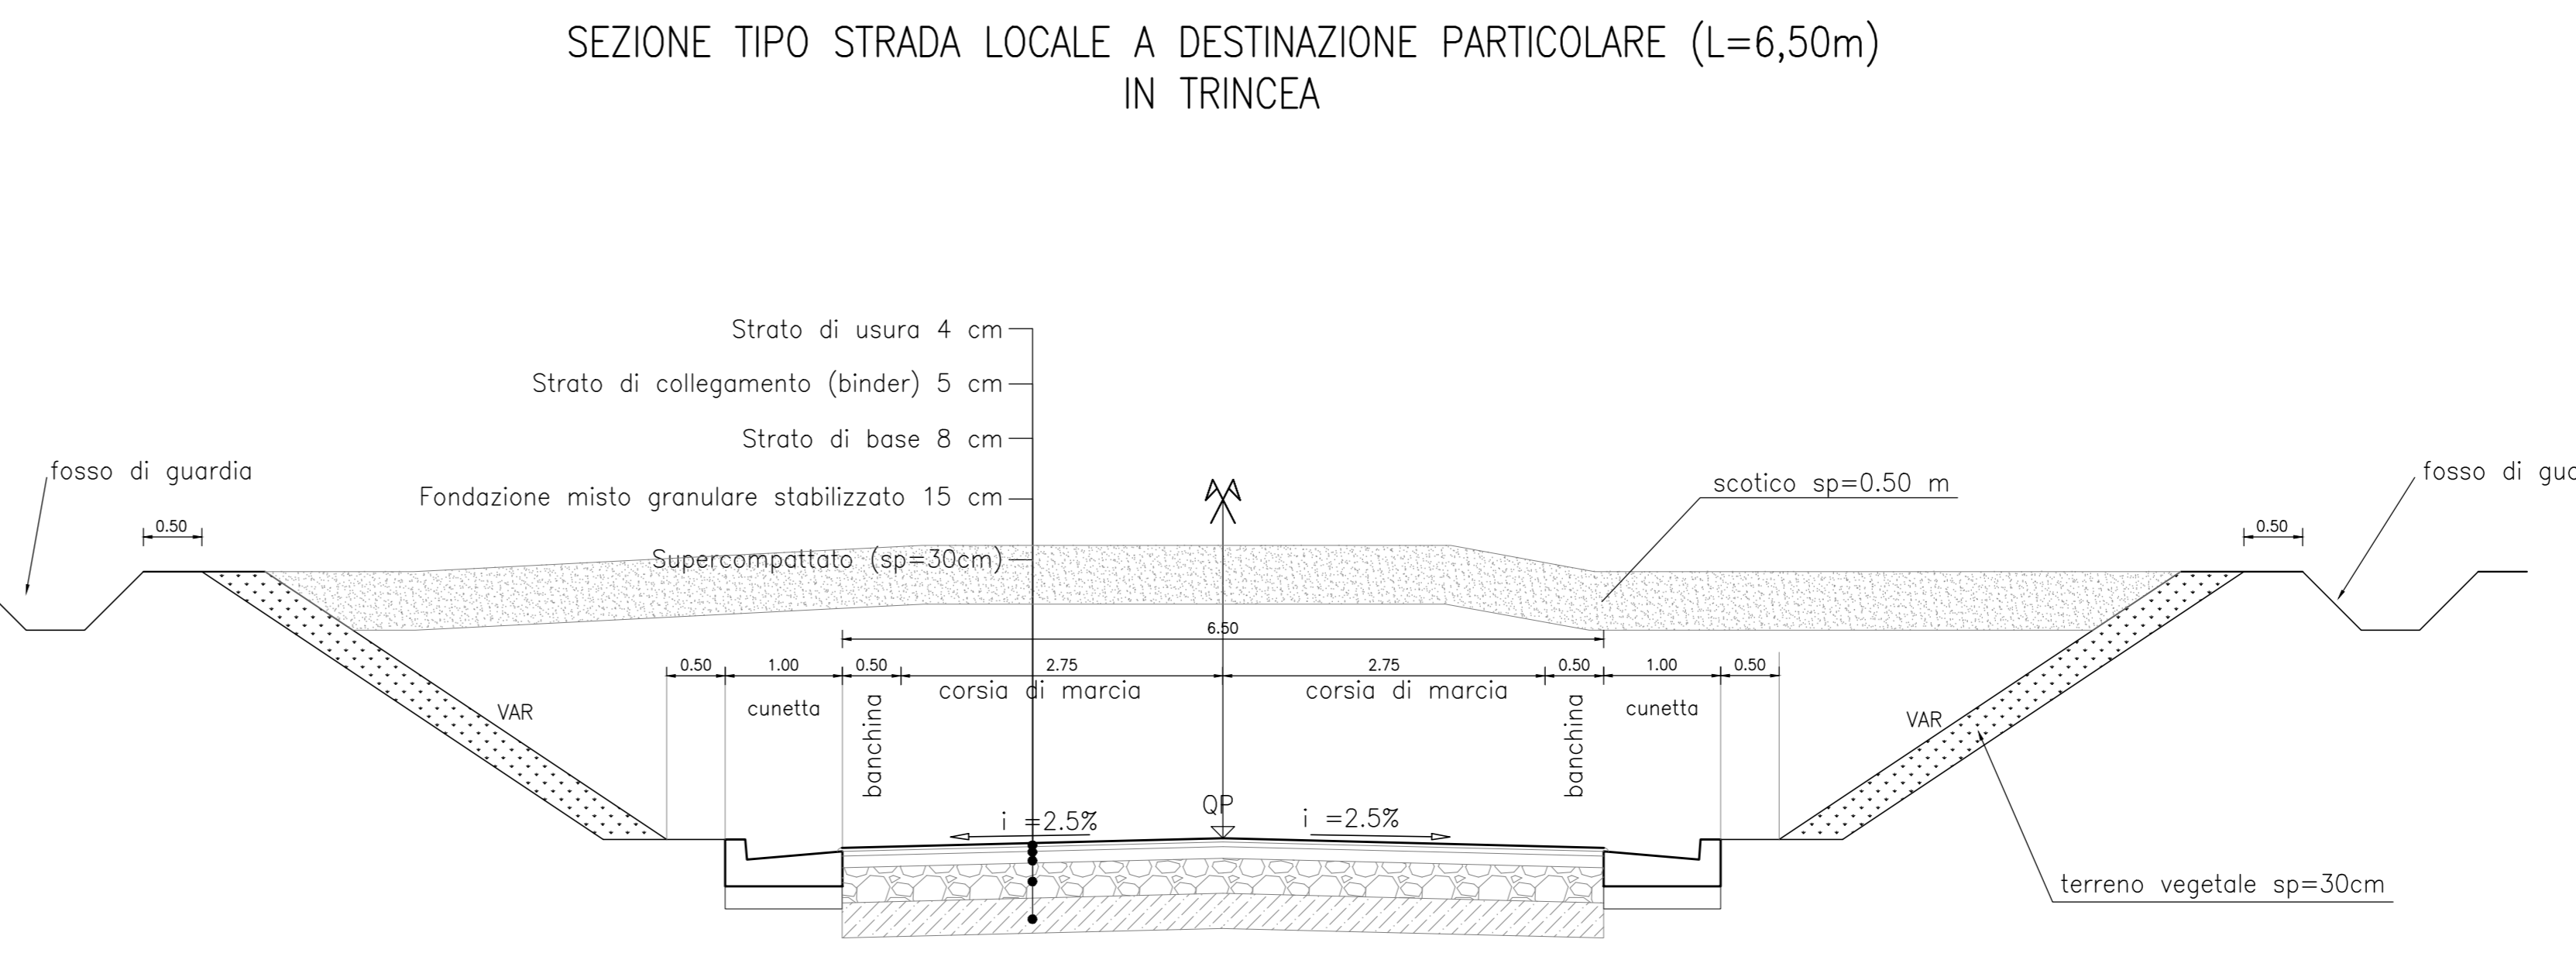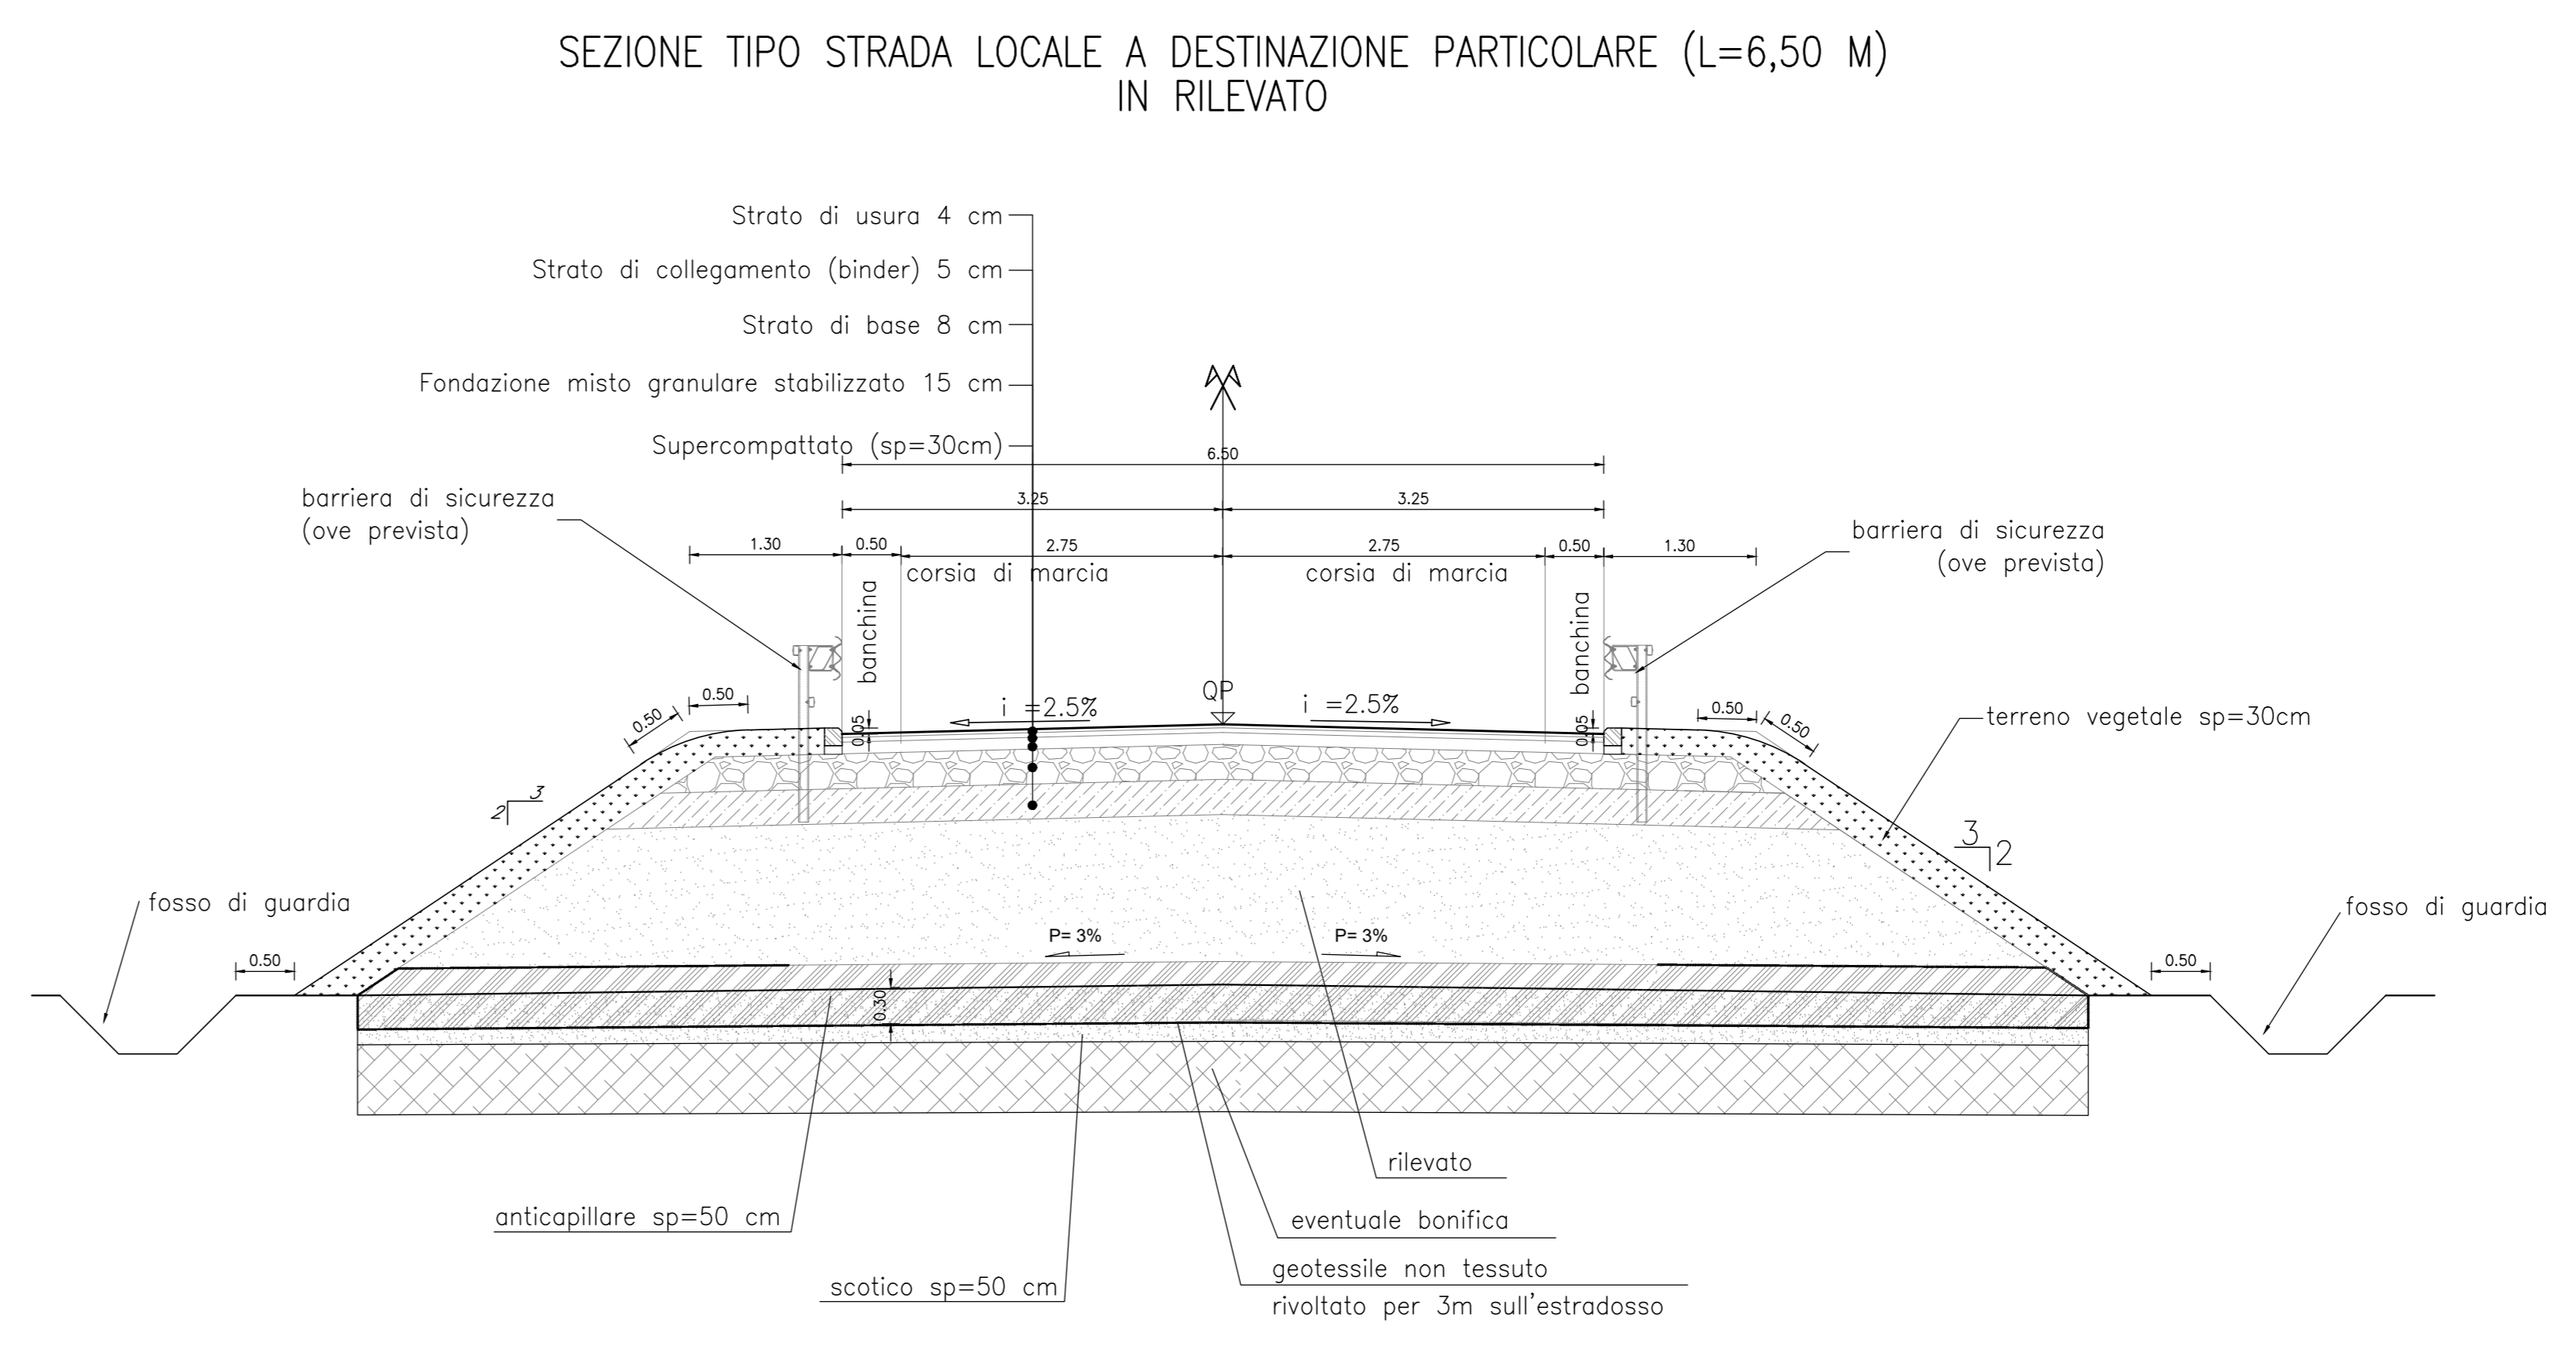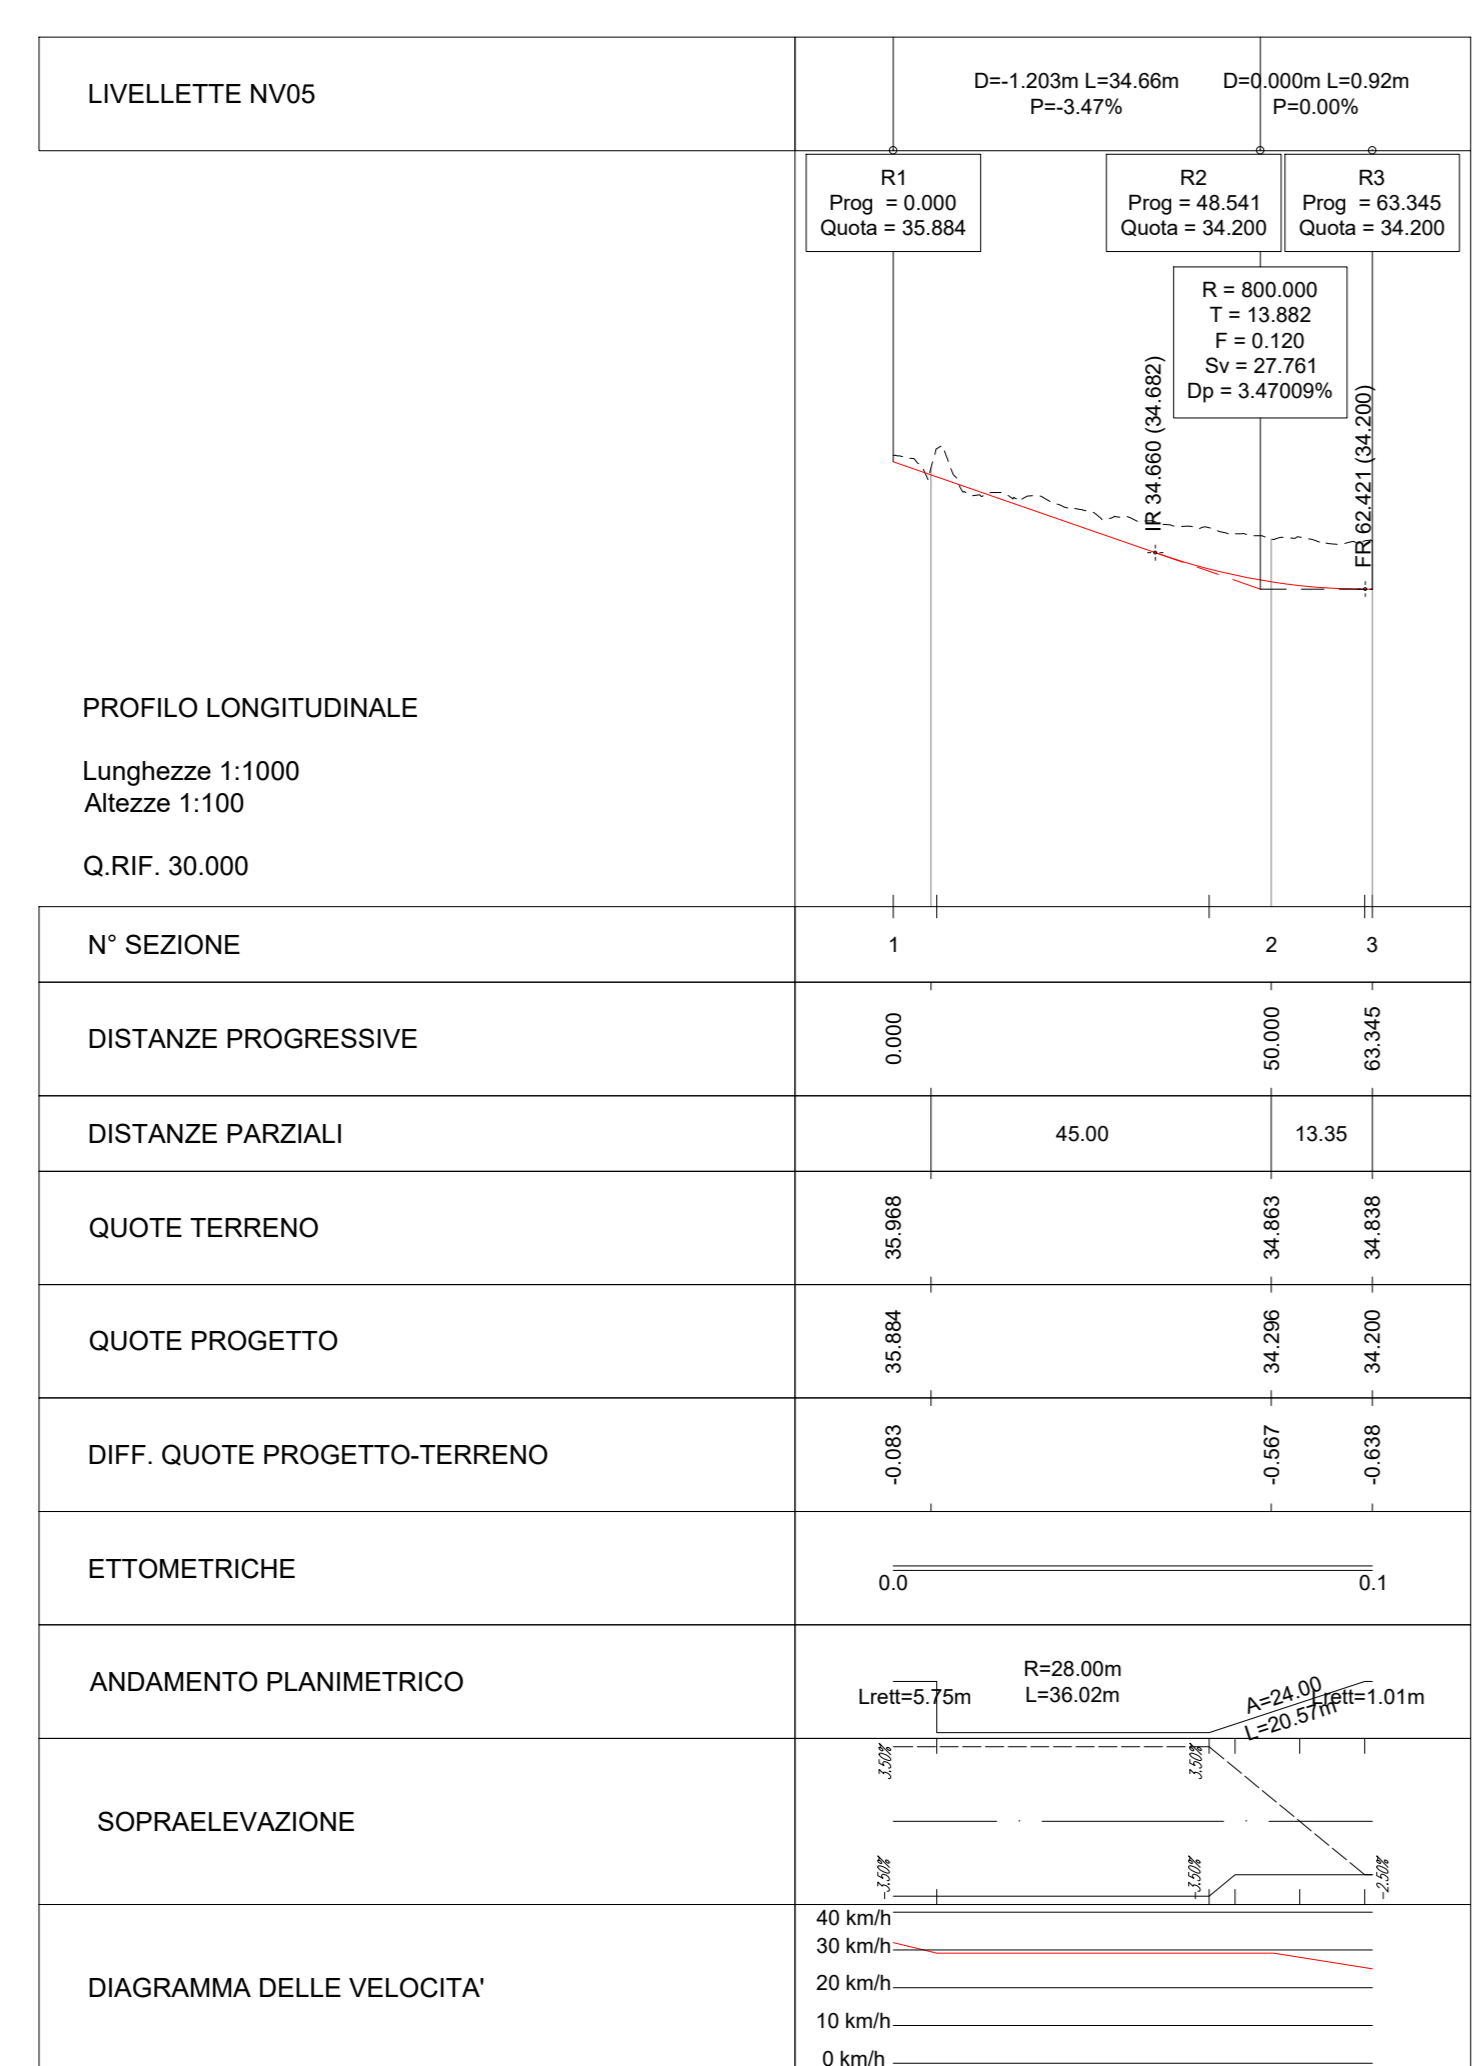

COMMITTENTE:
PROGETTAZIONE:
S.O. PROGETTAZIONE LINEE, NODI E ARMAMENTO

PROGETTO DI FATTIBILITA' TECNICA ECONOMICA DI 2° FASE
RADDOPPIO DECIMOMANNU-VILLAMASSARGIA
LOTTO 2
VIABILITA' STRADALE - NV05 - Viabilità di accesso al PT02
Planoprofilo, tracciamento e sezione tipo

COMMESSA	LOTTO	FASE	ENTE	TIPO DOC.	OPERA/DISCIPLINA	PROGR.	REV.
RR0P	02	R	13	LZ	NV0500	001	A

Revis.	Descrizione	Redatto	Data	Verificato	Data	Approvato	Data	Autorizzato	Data
A	Emissione esecutiva	A.Poli	Mar. 2023	A.Moretto	Mar. 2023	T.Pacetti	Mar. 2023	Ing. V. Conforti	Mar. 2023