
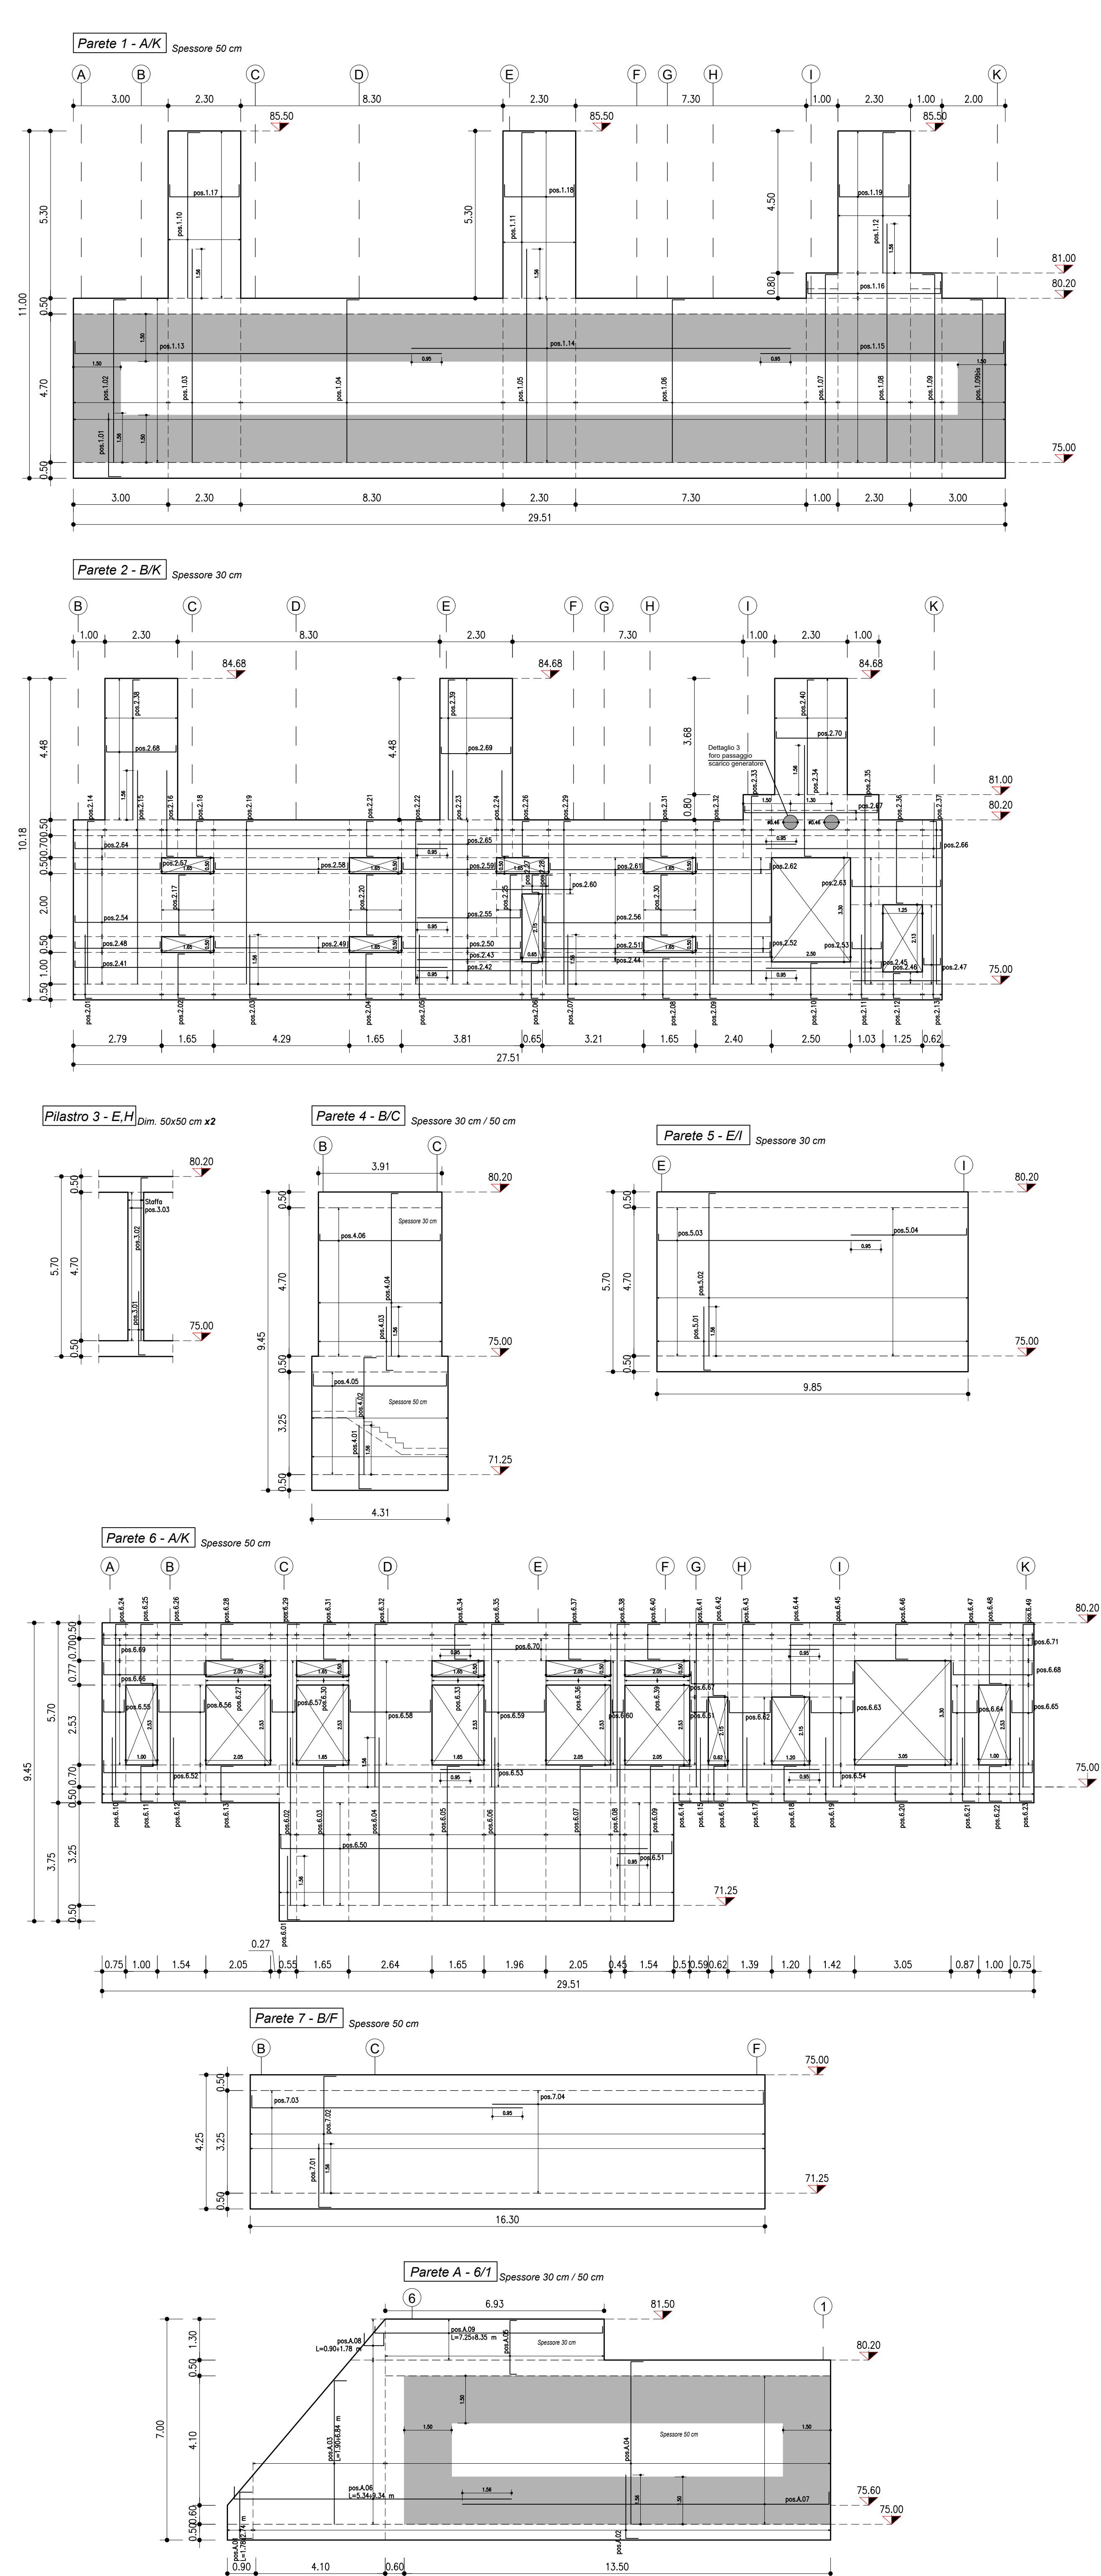


COMPUTO ARMATURE					
Pos.	Tipologia	Armatura diametro/passi	numero	L tot [cm]	Peso [kg]
SCALA 1 - Spessore soletta 20 cm					
S1.01	φ	12 / 20	48	160	68
S1.02	φ	12 / 20	8	458	33
S1.03	φ	12 / 20	5	435	19
S1.04	φ	12 / 20	5	435	19
S1.05	φ	12 / 20	5	413	5
S1.06	φ	12 / 20	105	100	93
S1.07	φ	12 / 20	5	157	7
S1.08	φ	12 / 20	5	141	43
S1.09	φ	12 / 20	34	141	43
S1.10	φ	12 / 20	5	336	15
S1.11	φ	12 / 20	5	336	15
S1.12	φ	12 / 20	5	225	10
S1.13	φ	12 / 20	22	160	31
S1.14	φ	12 / 20	5	488	22
S1.15	φ	12 / 20	5	488	22
S1.16	φ	12 / 20	5	194	9
S1.17	φ	12 / 20	5	94	4
S1.18	φ	12 / 20	5	225	10
S1.19	φ	12 / 20	14	160	20
S1.20	φ	12 / 20	5	291	13
S1.21	φ	12 / 20	5	266	12
S1.22	φ	12 / 20	5	221	10
S1.23	φ	12 / 20	5	221	10
S1.24	φ	12 / 20	5	194	9
S1.25	φ	12 / 20	5	161	7
S1.26	φ	12 / 20	5	137	6

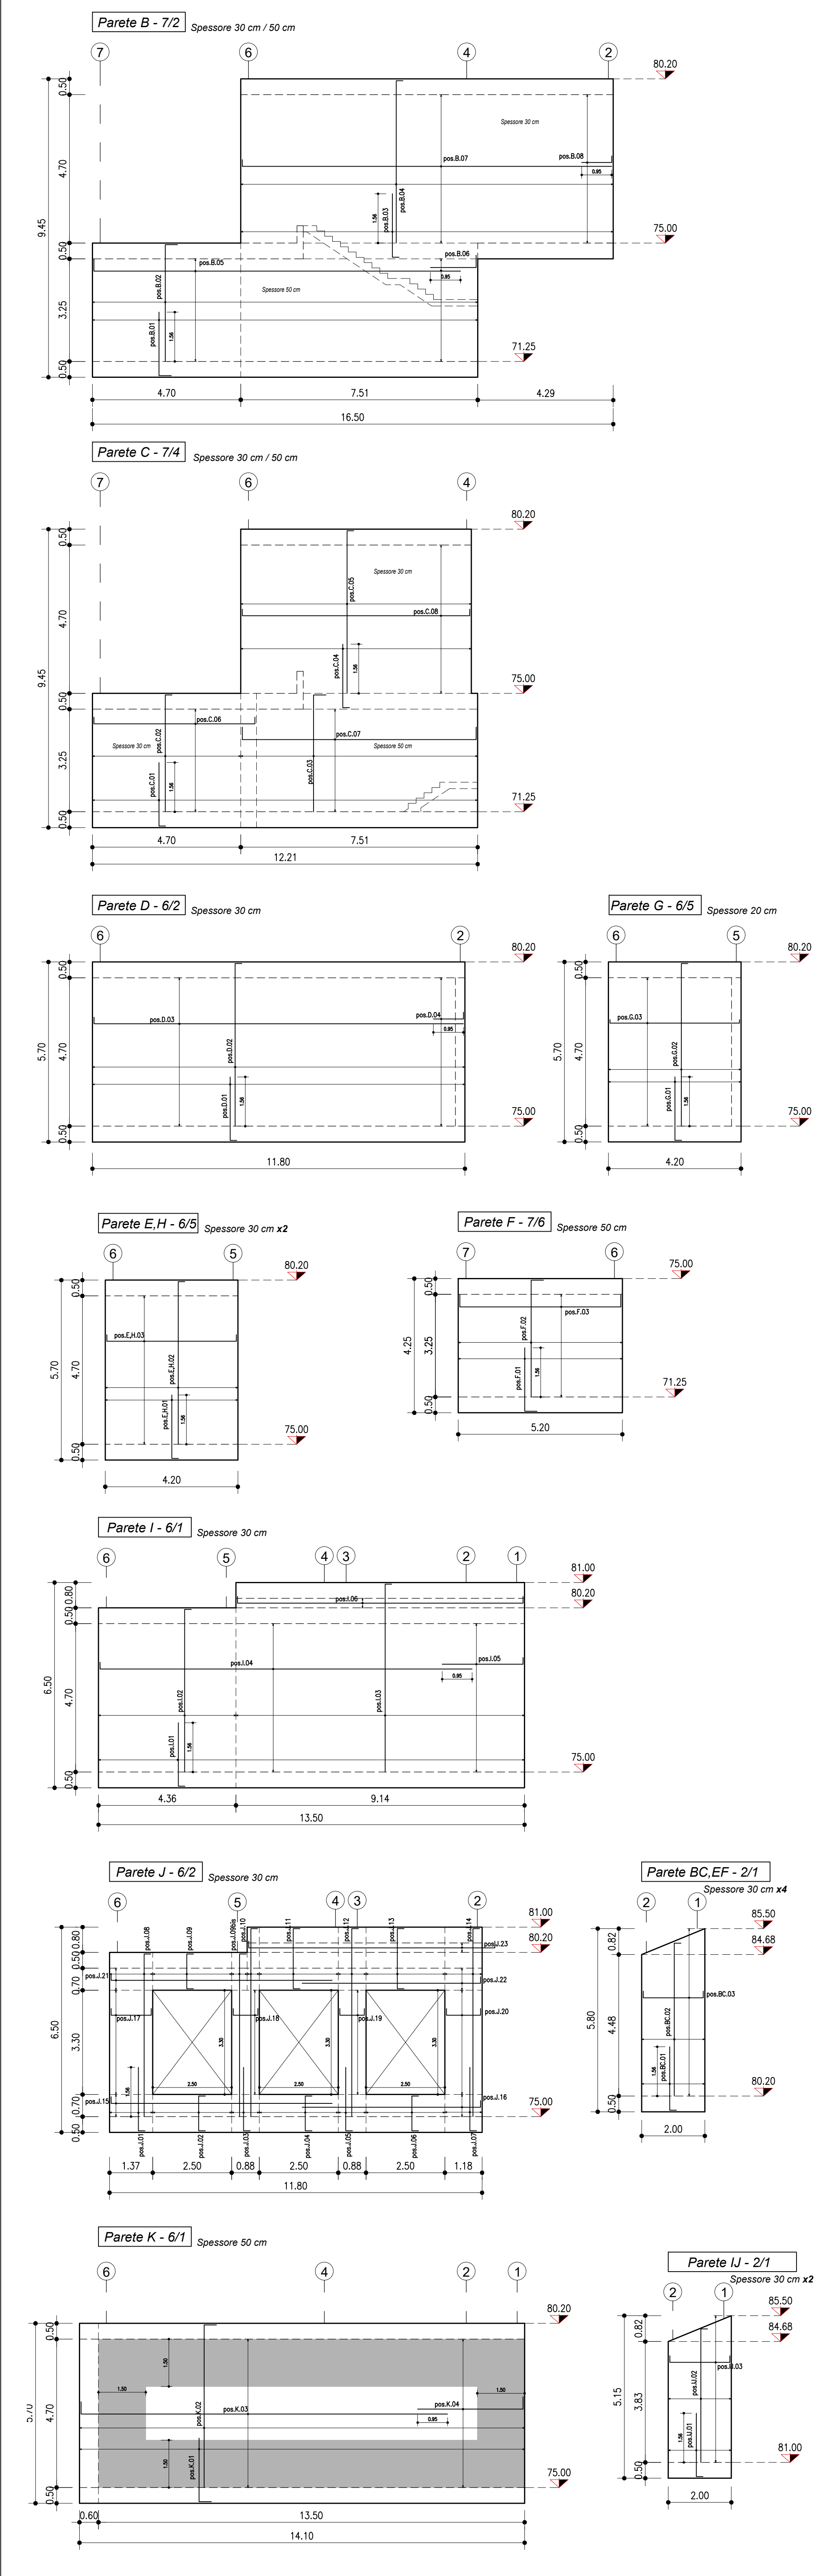

COMPUTO ARMATURE								
Pos.	Tipologia	Armatura diametro/passi	a [cm]	b [cm]	c [cm]	numero	L tot [cm]	Peso [kg]
PARETE 1 - A/K - Spessore 50 cm								
1.01	B	φ 20	/	/	/	296	240	1752
1.02	φ	20	/	/	/	315	39	554
1.03	A	φ 20	/	/	/	24	676	400
1.04	B	φ 20	/	/	/	84	554	1148
1.05	A	φ 20	/	/	/	24	676	400
1.06	B	φ 20	/	/	/	74	554	1011
1.07	A	φ 20	/	/	/	10	634	156
1.08	A	φ 20	/	/	/	24	756	447
1.09	φ	20	/	/	/	595	39	634
1.09Bis	B	φ 20	/	/	/	20	554	273
1.10	B	φ 20	/	/	/	24	564	334
1.11	B	φ 20	/	/	/	24	564	334
1.12	B	φ 20	/	/	/	24	484	286
1.13	B	φ 12	/	/	/	104	1200	1108
1.14	A	φ 12	/	/	/	104	1200	1108
1.15	B	φ 12	/	/	/	104	809	747
1.16	C	φ 12	/	/	/	39	16	498
1.17	C	φ 12	/	/	/	39	106	298
1.18	C	φ 12	/	/	/	39	106	298
1.19	C	φ 12	/	/	/	39	90	298
PARETE 2 - B/K - Spessore 30 cm								
2.01	B	φ 20	/	/	/	28	222	153
2.02	C	φ 20	/	/	/	21	21	182
2.03	B	φ 20	/	/	/	21	18	222
2.04	C	φ 20	/	/	/	21	18	182
2.05	B	φ 20	/	/	/	40	222	219
2.06	C	φ 20	/	/	/	21	21	152
2.07	B	φ 20	/	/	/	34	222	186
2.08	C	φ 20	/	/	/	21	21	182
2.09	B	φ 20	/	/	/	24	222	131
2.10	C	φ 20	/	/	/	21	21	152
2.11	C	φ 20	/	/	/	201	110	39
2.12	C	φ 20	/	/	/	21	14	120
2.13	B	φ 20	/	/	/	8	222	44
2.14	B	φ 20	/	/	/	10	536	132
2.15	A	φ 20	/	/	/	18	676	300
2.16	B	φ 20	/	/	/	6	292	43
2.17	C	φ 20	/	/	/	21	21	152
2.18	C	φ 20	/	/	/	21	21	152
2.19	C	φ 20	/	/	/	21	18	182
2.20	C	φ 20	/	/	/	21	18	232
2.21	C	φ 20	/	/	/	21	21	152
2.22	B	φ 20	/	/	/	14	536	185
2.23	A	φ 20	/	/	/	18	676	300
2.24	B	φ 20	/	/	/	6	292	43
2.25	B	φ 20	/	/	/	8	366	72
2.26	C	φ 20	/	/	/	21	12	152
2.27	C	φ 20	/	/	/	21	8	97
2.28	B	φ 20	/	/	/	2	366	18
2.29	B	φ 20	/	/	/	32	536	423
2.30	C	φ 20	/	/	/	21	18	232
2.31	C	φ 20	/	/	/	21	18	152
2.32	B	φ 20	/	/	/	16	536	211
2.33	B	φ 20	/	/	/	21	10	637
2.34	B	φ 20	/	/	/	24	372	230
2.35	B	φ 20	/	/	/	10	616	152
2.36	C	φ 20	/	/	/	21	14	301
2.37	B	φ 20	/	/	/	8	536	106
2.38	B	φ 20	/	/	/	24	464	275
2.39	B	φ 20	/	/	/	24	464	275
2.40	B	φ 20	/	/	/	24	384	227
2.41	B	φ 12	/	/	/	10	1200	107
2.42	φ	12	/	/	/	20	1200	95
2.43	B	φ 12	/	/	/	21	4	347
2.44	C	φ 12	/	/	/	4	737	27
2.45	B	φ 12	/	/	/	8	385	27
2.46	A	φ 12	/	/	/	4	277	10
2.47	C	φ 12	/	/	/	21	26	94
2.48	C	φ 12	/	/	/	21	6	311
2.49	C	φ 12	/	/	/	21	6	462
2.50	C	φ 12	/	/	/	21	6	413
2.51	C	φ 12	/	/	/	21	6	353
2.52	C	φ 12	/	/	/	21	6	272
2.53	C	φ 12	/	/	/	21	20	135
2.54	B	φ 12	/	/	/	20	1200	213
2.55	B	φ 12	/	/	/	20	347	62
2.56	C	φ 12	/	/	/	21	20	758
2.57	C	φ 12	/	/	/	21	6	311
2.58	C	φ 12	/	/	/	21	6	462
2.59	C	φ 12	/	/	/	21	6	333
2.60	A	φ 12	/	/	/	8	255	18
2.61	C	φ 12	/	/	/	21	6	333
2.62	C	φ 12	/	/	/	21	6	272
2.63	C	φ 12	/	/	/	21	116	322
2.64	A	φ 12	/	/	/	8	1200	95
2.65	A	φ 12	/	/	/	8	1200	128
2.66	B	φ 12	/	/	/	12	573	61
2.67	C	φ 12	/	/	/	21	4	461
2.68	C	φ 12	/	/	/	21	46	262
2.69	C	φ 12	/	/	/	21	46	262
2.70	C	φ 12	/	/	/	21	38	262
PILASTRO 3 - E/H - Dimensioni 50x50 cm x2								
3.01	B	φ 20	/	/	/	16	536	111
3.02	B	φ 20	/	/	/	16	536	111
3.03	D	φ 8	/	/	/	40	40	176
PARETE 4 - B/C - Spessore 30 cm / 50 cm								
4.01	B	φ 20	/	/	/	44	240	260
4.02	B	φ 20	/	/	/	44	409	444
4.03	B	φ 20	/	/	/	40	222	219
4.04	B	φ 20	/	/	/	40	536	529
4.05	A	φ 12	/	/	/	39	66	499
4.06	C	φ 12	/	/	/	21	48	423
PARETE 5 - E/I - Spessore 30 cm								
5.01	B	φ 20	/	/	/	100	222	547
5.02	B	φ 20	/	/	/	100	536	1322
5.03	B	φ 12	/	/	/	48	725	309
5.04	B	φ 12	/	/	/	21	48	387
PARETE 6 - A/K - Spessore 50 cm								
6.01	B	φ 20	/	/	/	22	240	130
6.02	A	φ 20	/	/	/	6	531	79
6.03	B	φ 20	/	/	/	18	479	213
6.04	A	φ 20	/	/	/	28	531	367
6.05	A	φ 20	/	/	/	18	479	213
6.06	A	φ 20	/	/	/	20	531	262
6.07	B	φ 20	/	/	/	22	479	260
6.08	A	φ 20	/	/	/	6	531	79
6.09	B	φ 20	/	/	/	16	479	189
6.10	B	φ 20	/	/	/	8	240	47
6.11	C	φ 20	/	/	/	39	188	46
6.12	B	φ 20	/	/	/	32	240	189
6.13	C	φ 20	/	/	/	39	188	223
6.14	C	φ 20	/	/	/	6	188	28
PARETE 6 - A/K - Spessore 50 cm								
6.15	B	φ 20	/	/	/	6	240	36
6.16	C	φ 20	/	/	/	39	188	37
6.17	B	φ 20	/	/	/	14	240	83
6.18	C	φ 20	/	/	/	12	188	56
6.19	B	φ 20	/	/	/	16	240	95
6.20	C	φ 20	/	/	/	39	32	188
6.21	B	φ 20	/	/	/	10	240	59
6.22	C	φ 20	/	/	/	39	10	188
6.23	B	φ 20	/	/	/	39	6	554
6.24	B	φ 20	/	/	/	8	554	109
6.25	C	φ 20	/	/	/	39	10	265
6.26	B	φ 20	/	/	/	16	554	219
6.27	D	φ 8	/	/	/	16	39	8
6.28	C	φ 20	/	/	/			