


**PROFILO A-A**  
SCALA 1:200  
CARREGGIATA OVEST  
FASE DEFINITIVA

← SAVONA

→ GENOVA

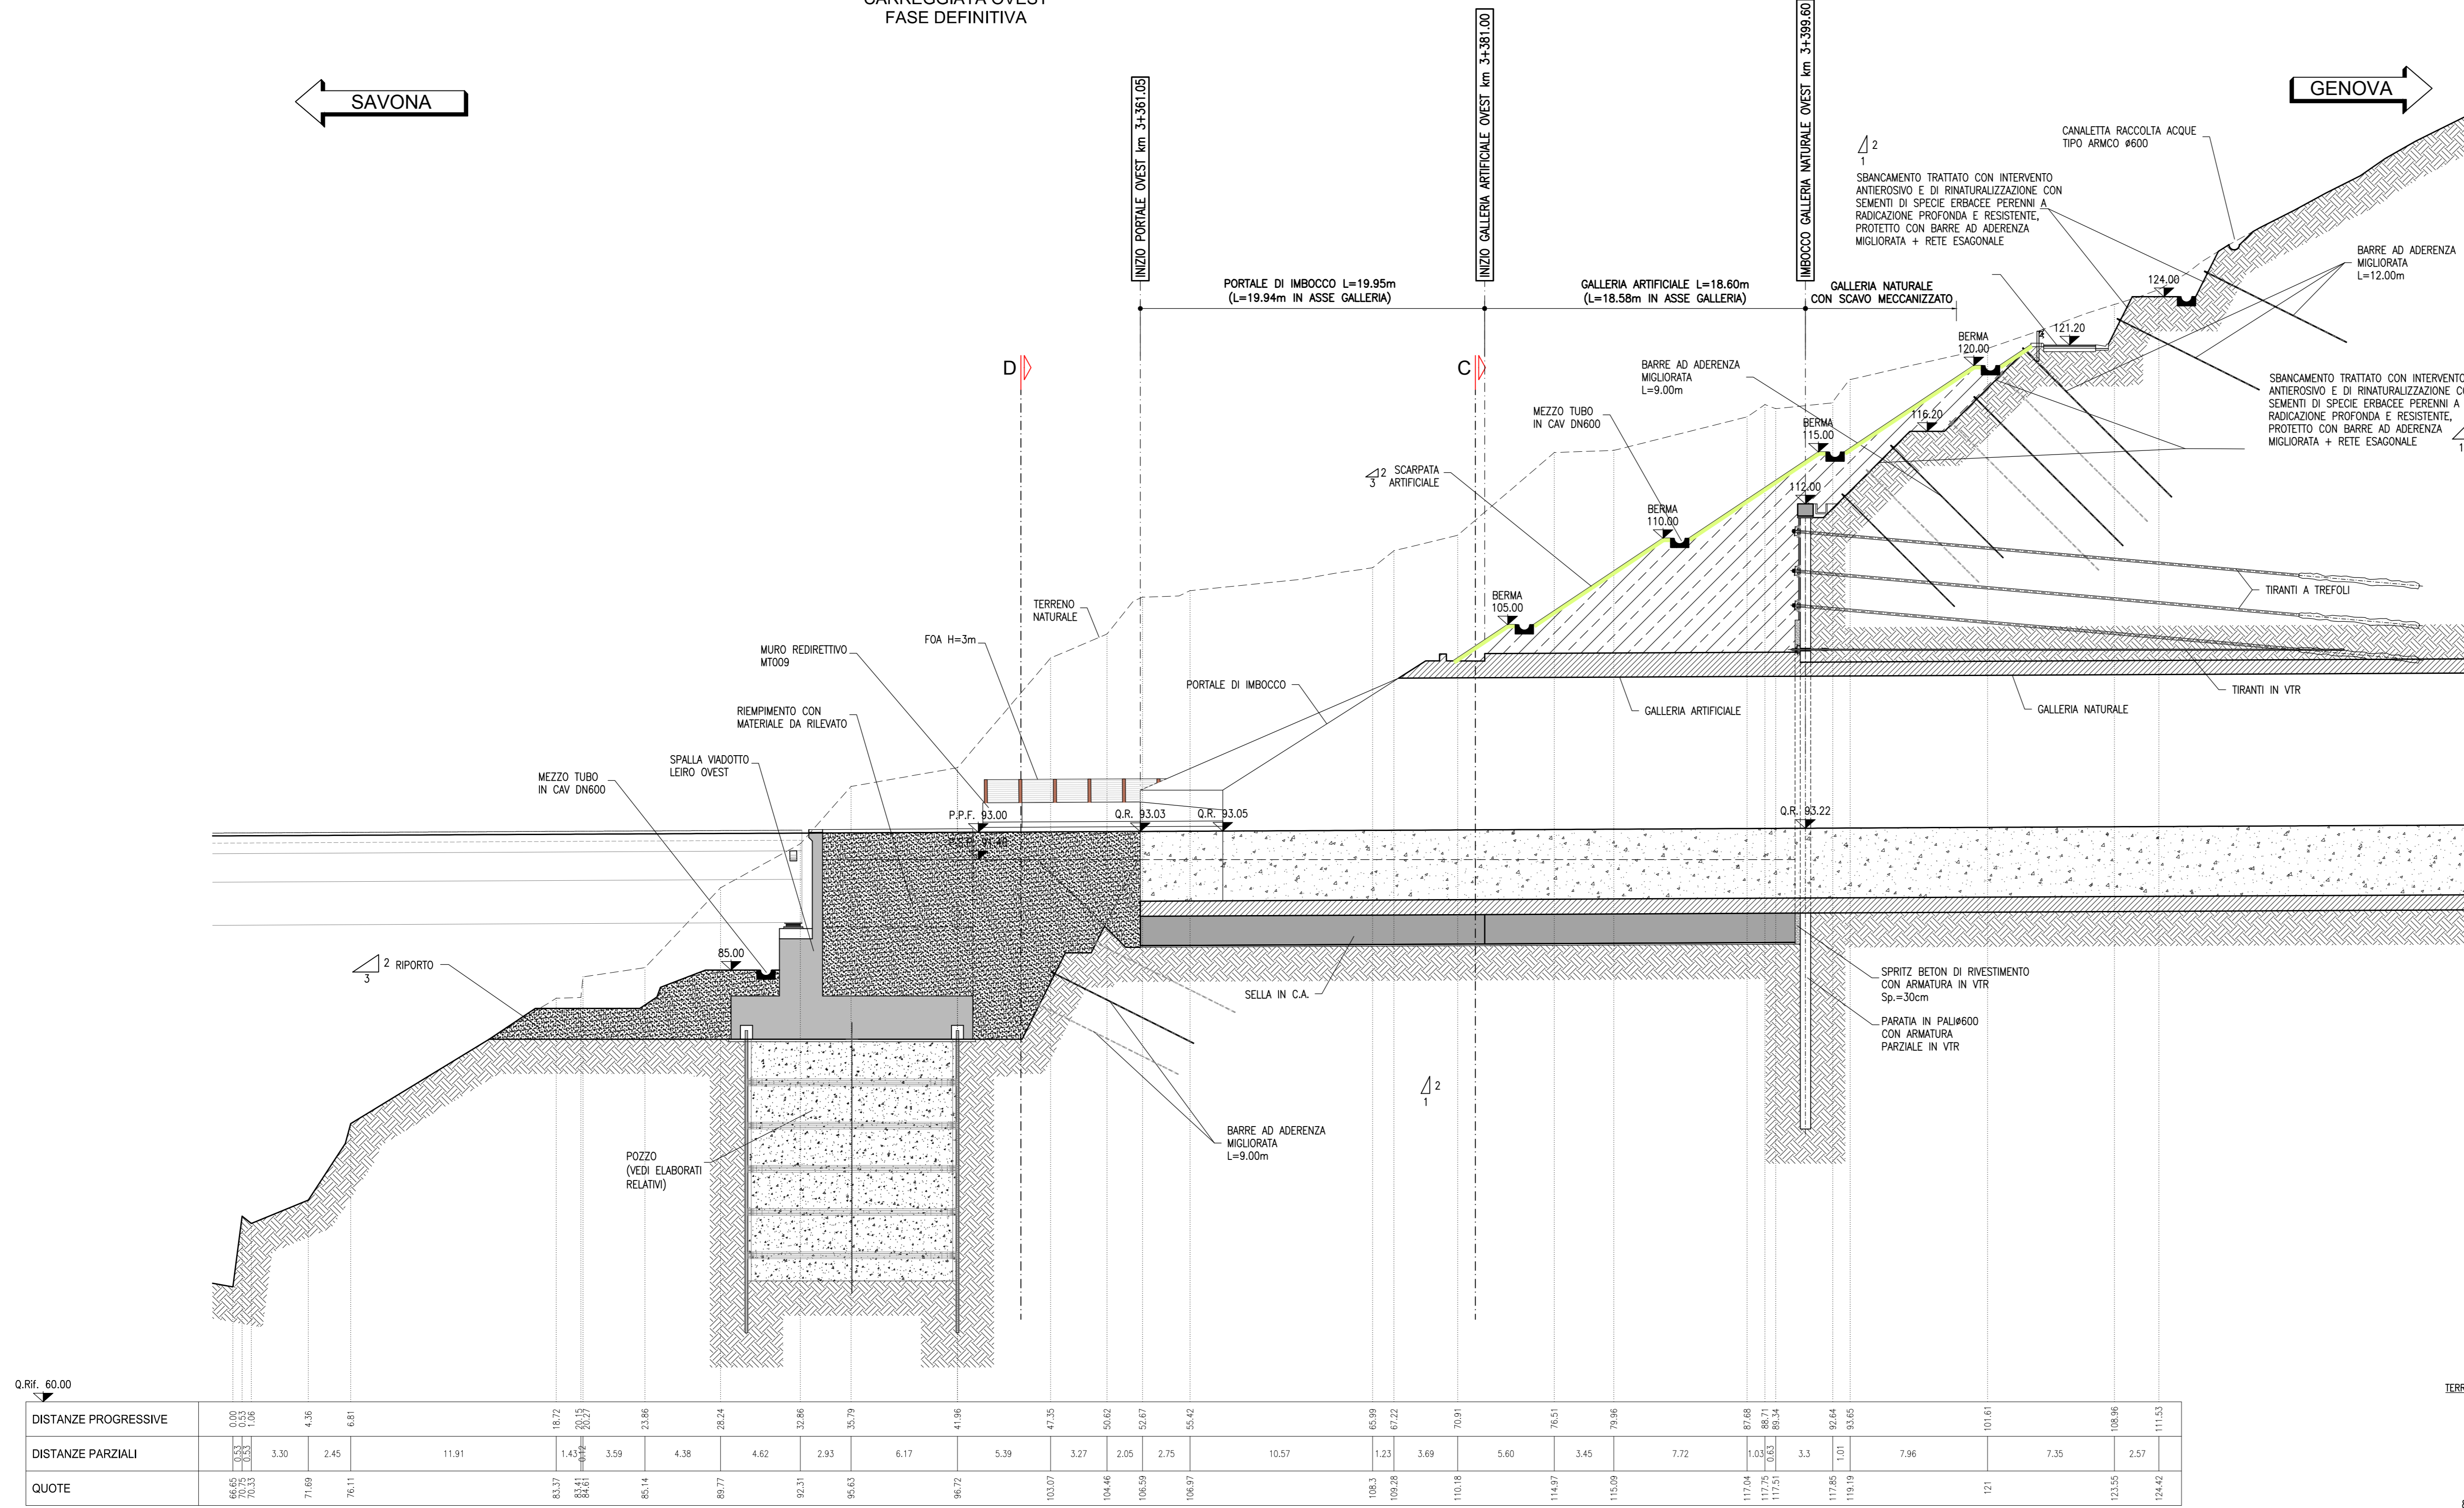

