


IMPIANTO DI TERRA TORRE EOLICA

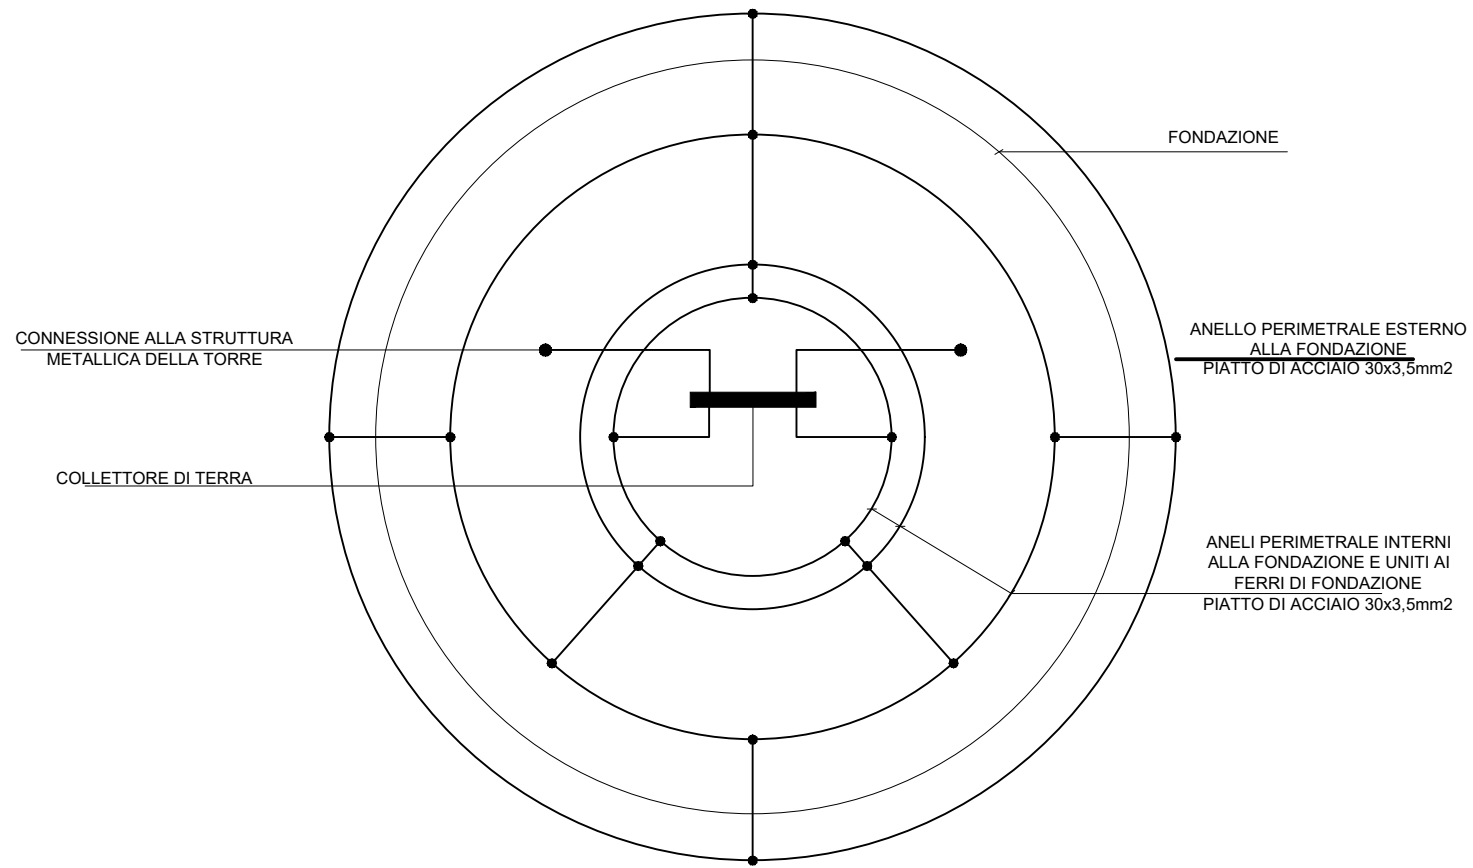

		CONTRACTOR'S LOGO		PROJECT: IMPIANTO EOLICO SANLURI-SARDA		EGP VALIDATION		UTILIZATION SCOPE		TITLE: Schema rete di terra WTG	
				FILE NAME: GRE.EEC.D.99JT.W.17279.00.077.00 - Schema rete di terra WTG		VALIDATED by: G. Alfano		BASIC DESIGN			
				CLASSIFICATION: PUBLIC		VERIFIED by:				EGP CODE	
				FORMAT: A3		SCALE: -		PLOT SCALE: 1:1		SHEET: 1 di 1 of 1	
				Engineering & Construction		COLLABORATORS:				GROUP: GREEECD	
										FUNCTION: 99	
										TYPE: IT	
										ISSUER: W172790007700	
										COUNTRY: 00	
										TEC: 00	
										PLANT: 00	
										SYSTEM: 00	
										PROGRESSIVE: 00	
										REVISION: 00	
REV.	DATE	DESCRIPTION	PREPARED	CHECKED	APPROVED						
00	28/09/2022	Prima emissione	D.Stangalino	G.Alfano	D.Stangalino						

This document is property of Enel Green Power SpA. It is strictly forbidden to reproduce this document, in whole or in part, and to provide to others any related information without the previous written consent by Enel Green Power SpA.