


RAZIONALIZZAZIONE E SVILUPPO RTN  
NELLA MEDIA VALLE DEL PIAVE  
Linea 220KV POLPET-SCORZE (22217B1)  
STUDIO DI IMPATTO AMBIENTALE  
Profilo della vegetazione sotto le linee aeree



TERNAGROUP  
LU2217B1BCX11444  
14/05/13  
Pagina 7 di 7

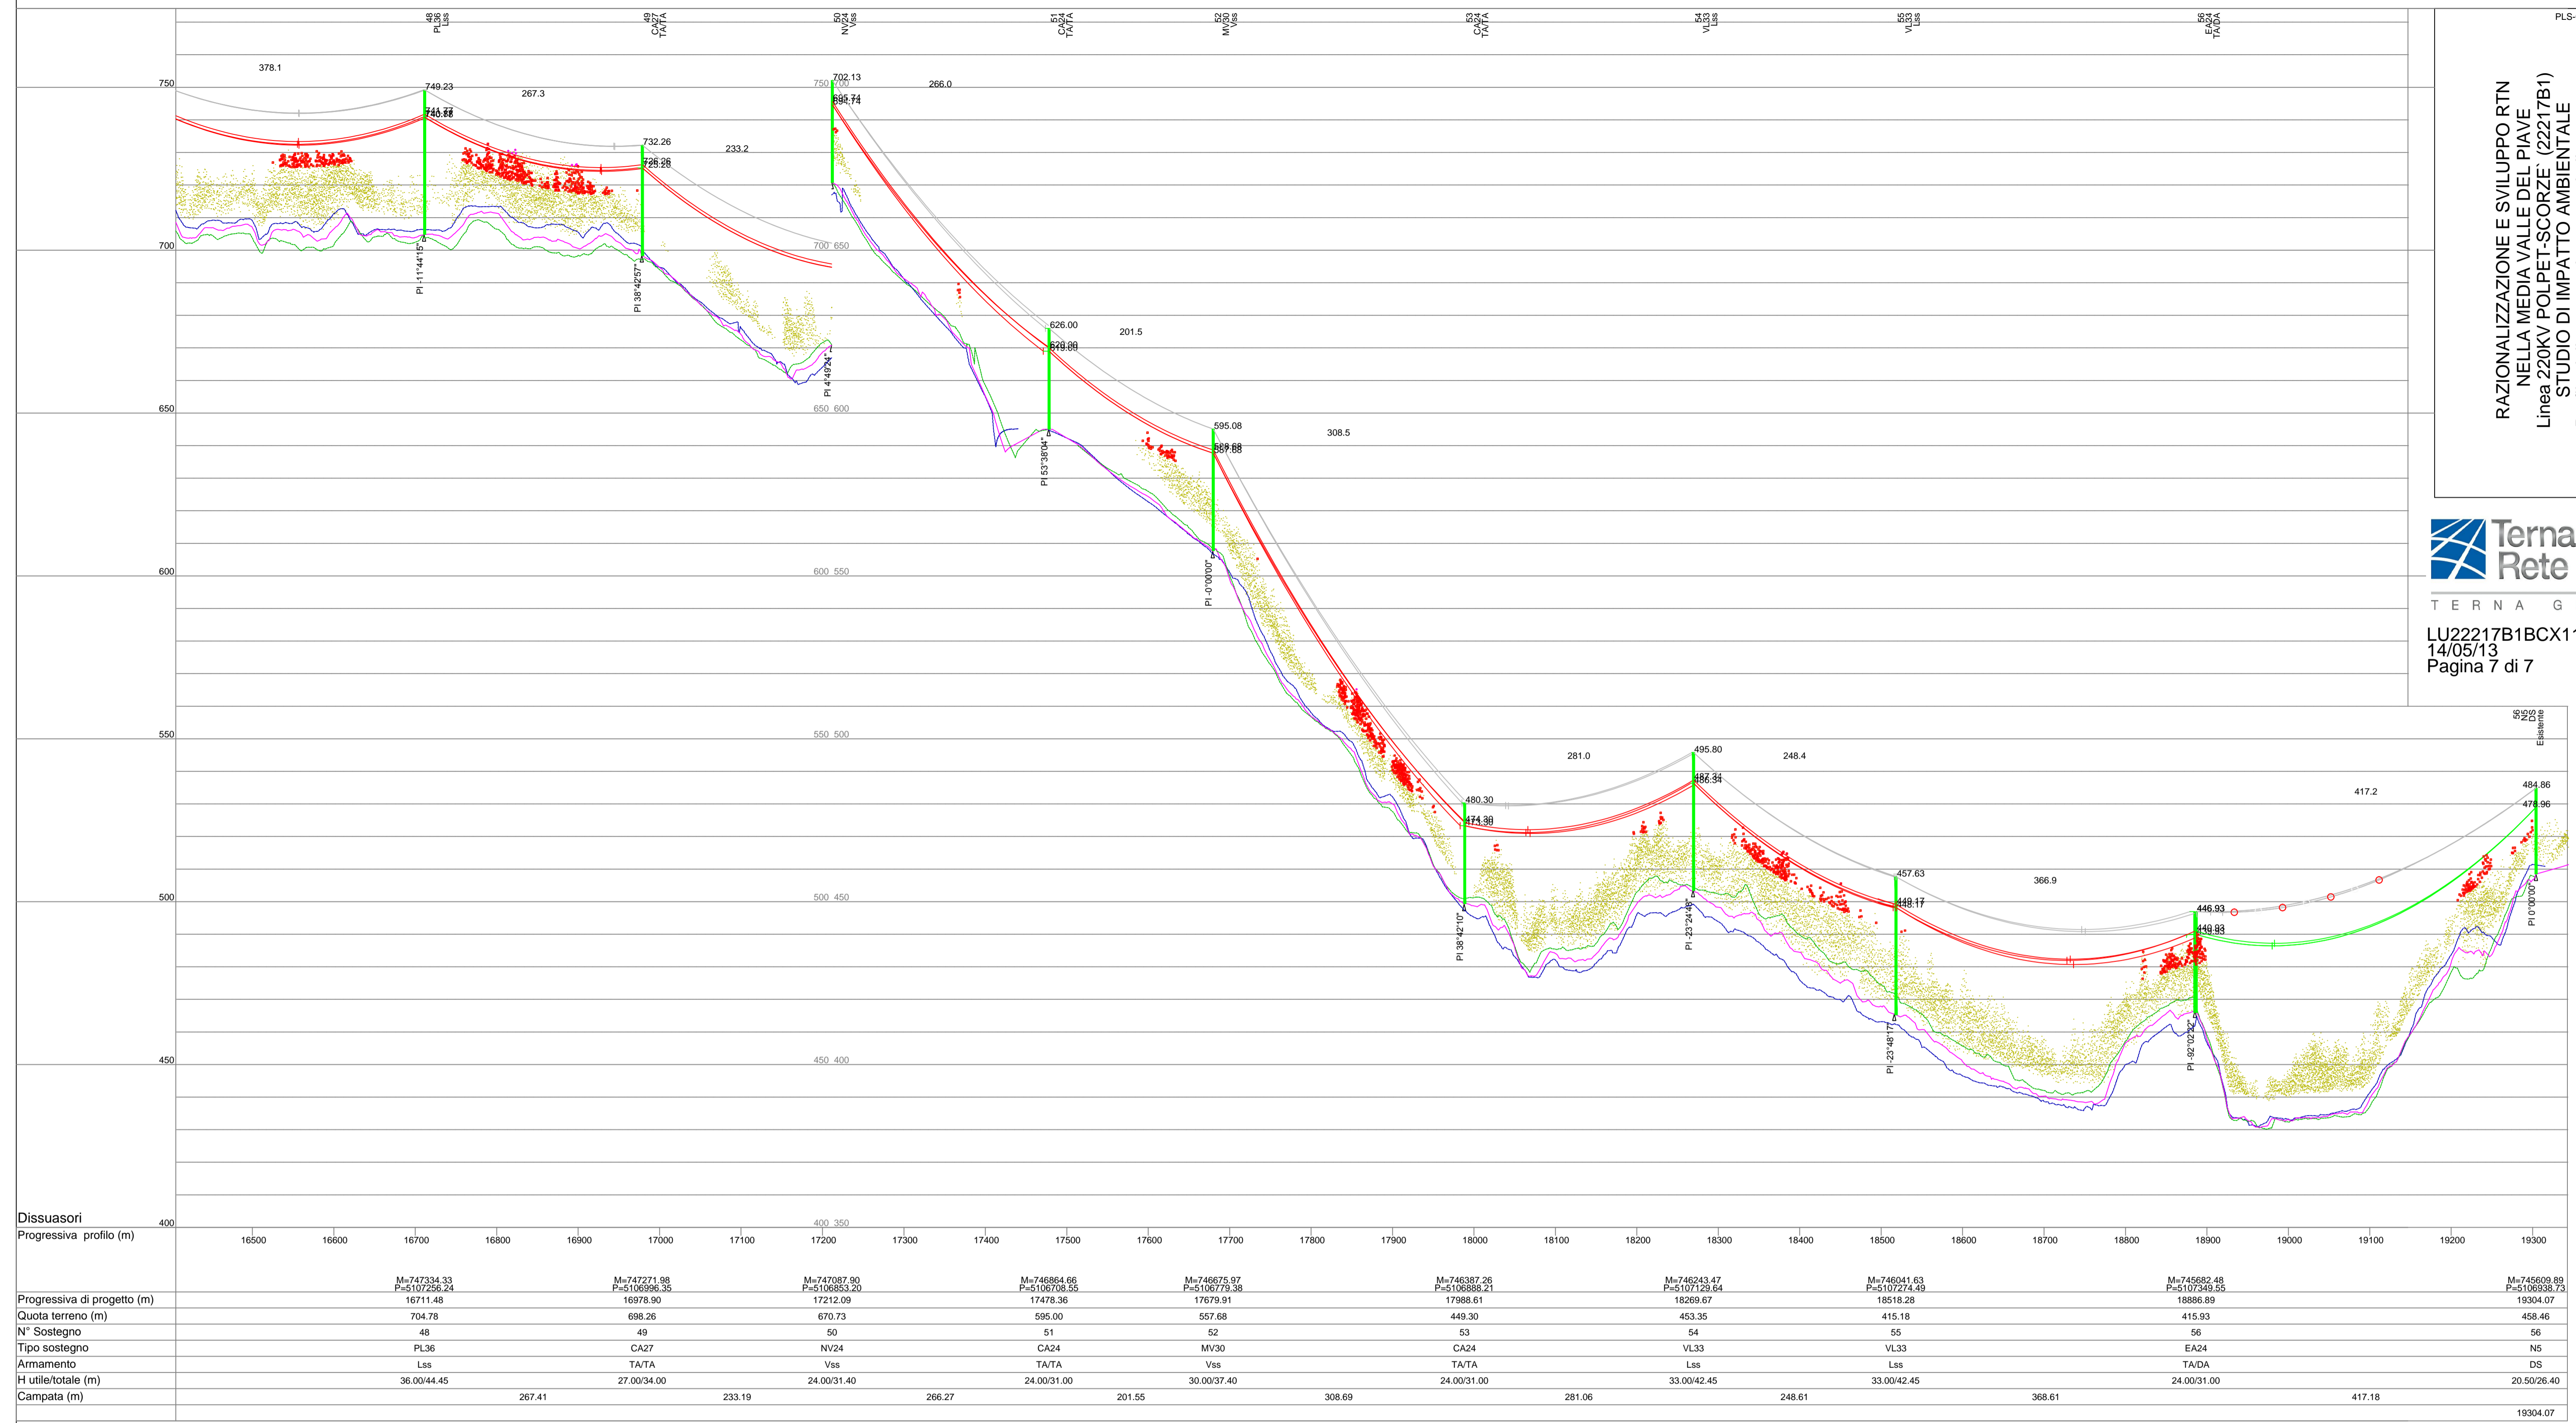

Progressiva di progetto (m)	16711.48	16978.90	17212.09	17478.36	17679.91	17988.61	18269.67	18518.28	18886.89	19304.07		
M=	747334.33	747271.96	747087.90	746864.66	746675.97	746387.26	746243.47	746041.63	745692.48	745609.89		
F=	5107236.24	5106996.35	5106863.20	5106708.55	5106573.38	5106388.21	5107129.64	5107274.49	5107349.55	5106938.73		
Quota terreno (m)	704.78	698.26	670.73	595.00	557.68	449.30	453.35	415.18	415.93	458.46		
N° Sostegno	48	49	50	51	52	53	54	55	56	56		
Tipo sostegno	PL36	CA27	NV24	CA24	MV30	CA24	VL33	VL33	EA24	NS		
Armamento	Lss	TA/TA	Vss	TA/TA	Vss	TA/TA	Lss	Lss	TA/DA	DS		
H utile/totale (m)	36.00/44.45	27.00/34.00	24.00/31.40	24.00/31.00	30.00/37.40	24.00/31.00	33.00/42.45	33.00/42.45	24.00/31.00	20.50/26.40		
Campata (m)		267.41	233.19	266.27	201.55	308.69	281.06	33.00/42.45	248.61	368.61	417.18	19304.07

40.0 m  
Scala Oriz.  
10.0 m  
Scala Vert.

