

A topographic map of the Grotta di Seiano area. The map features contour lines indicating elevation, with labels such as 4.4, 28.2, 29.5, 48.0, 69.8, 135.3, and 151.1. A yellow highlighted path runs from the bottom left towards the center, ending at a red circle with a black dot. A dashed line follows the path. A green hatched area is visible on the left side. The map also shows various buildings and structures, including a large building complex at the top right. The text 'Grotta di Seiano' is visible near the center.

boe di segnalazione diurna e notturna


pontone attrezzato con gru

panne anti-torbidità superficiale

squadra subacquea addetta alle operazioni di smontaggio

natante di servizio

N

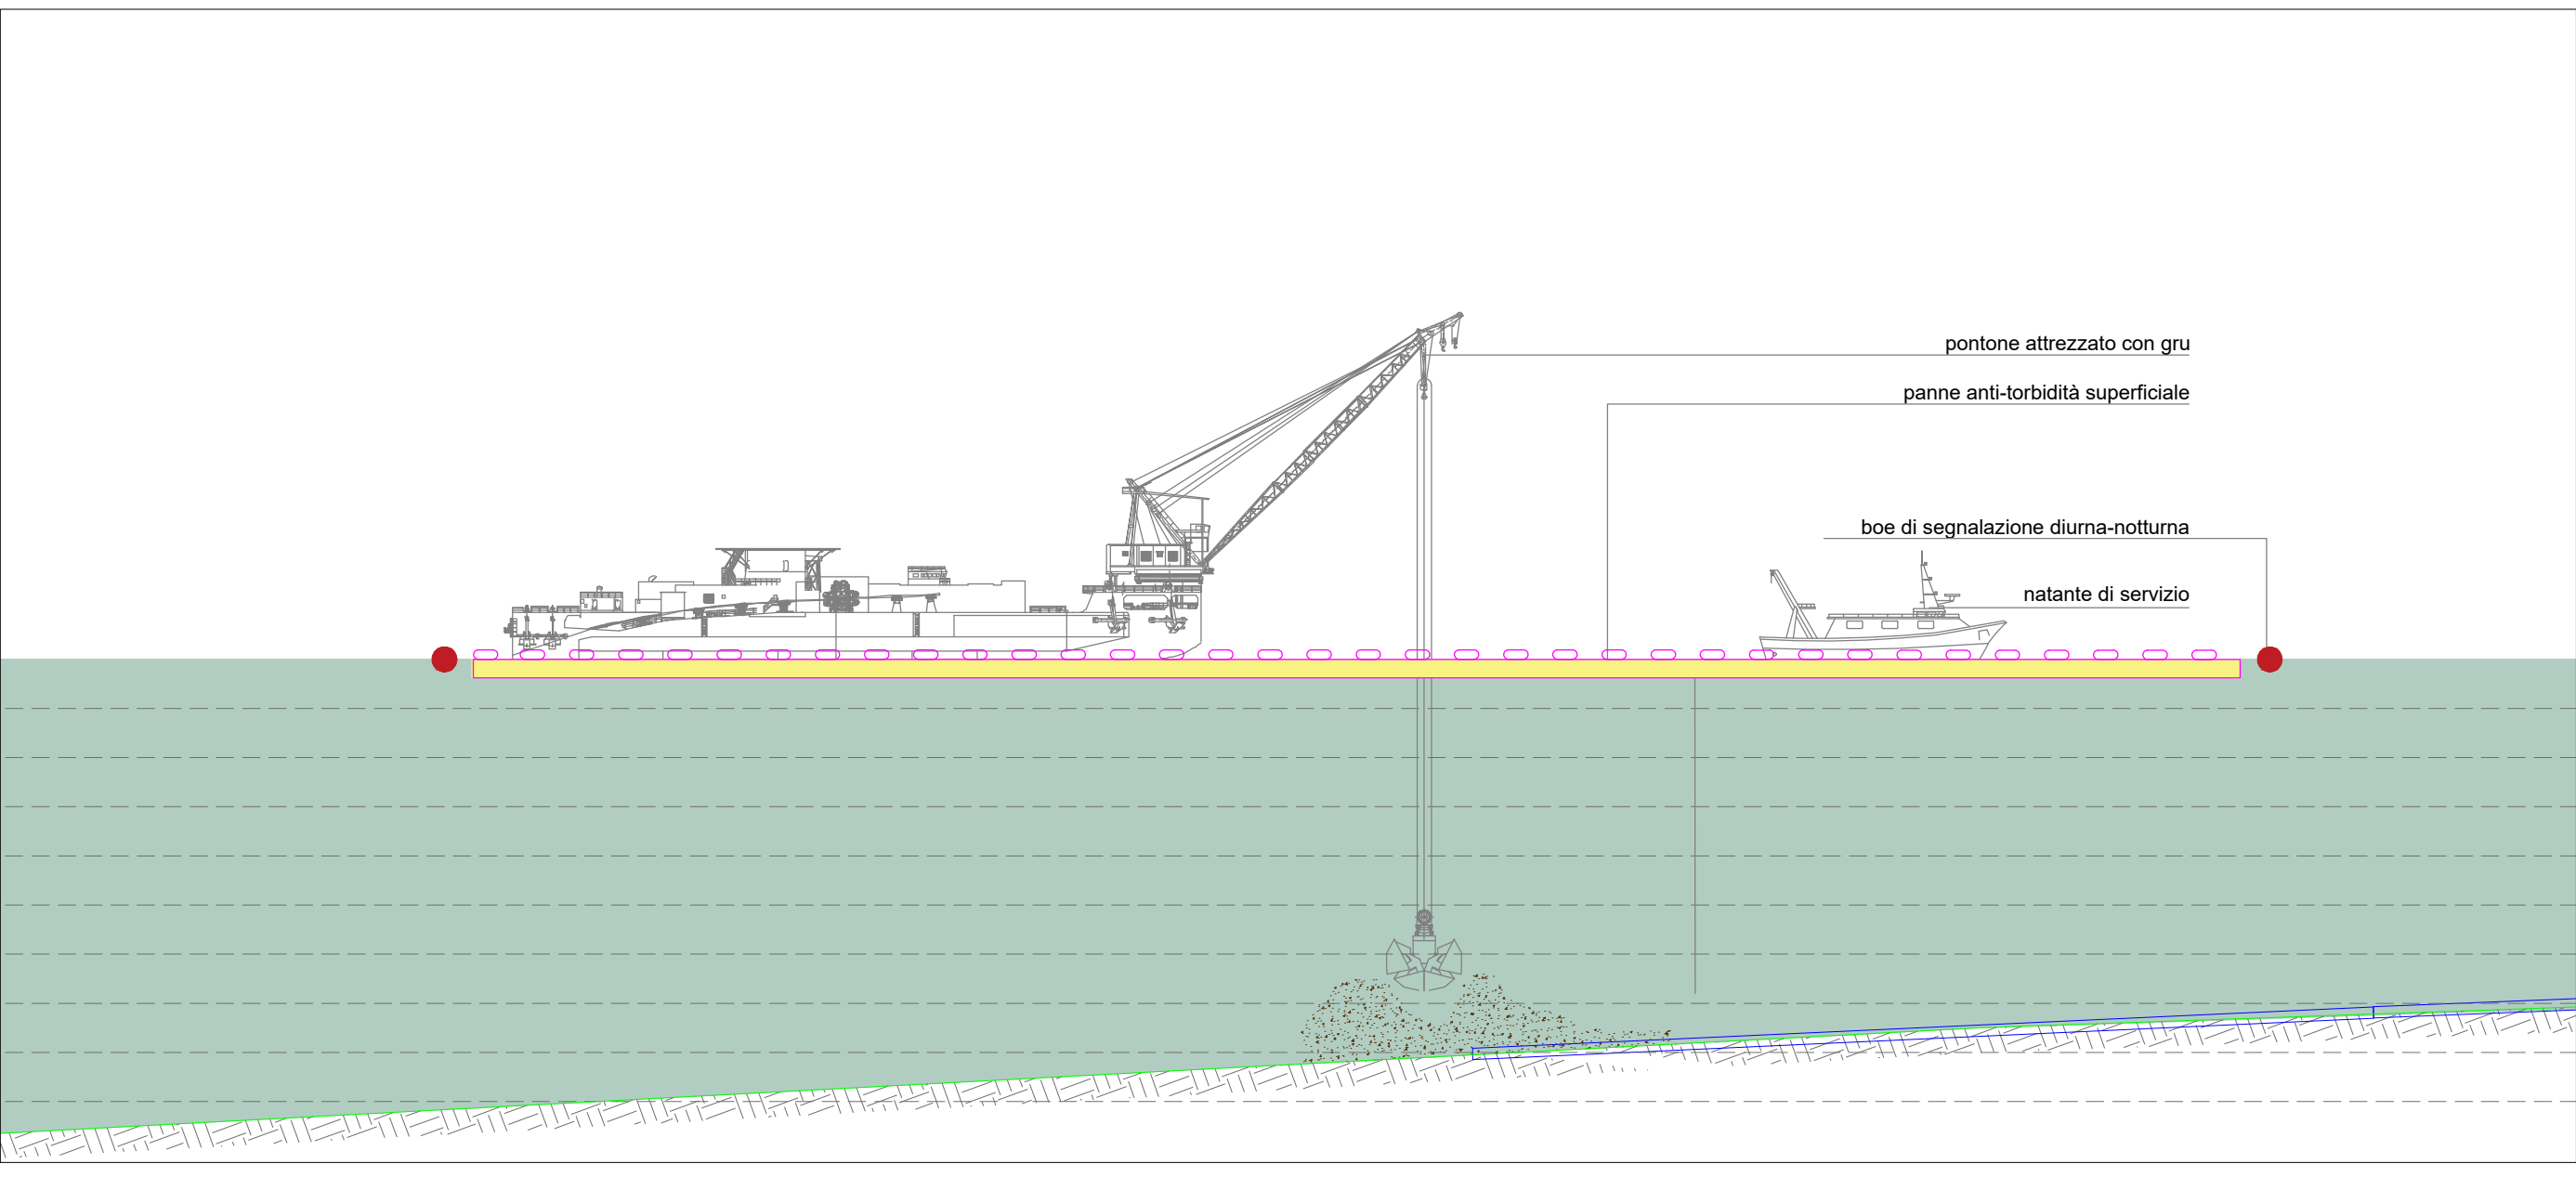

Elaborato	ELABORATI GENERALI & ECONOMICI SICUREZZA Cantiere mobile realizzazione condotta sottomarina			DATA	NOME	FIRMA
			REDAITTO	GIU. 2023	DC	
			VERIFICATO	GIU. 2023	MF	
			APPROVATO			
			DATA	GIU. 2023	CODICE ELABORATO	
REVISIONE	DATA	AGGIORNAMENTI	SCALA		PS-PL.10.01.15.01	
0	GIU. 2023	Emissione				
			CODICE FILE			