


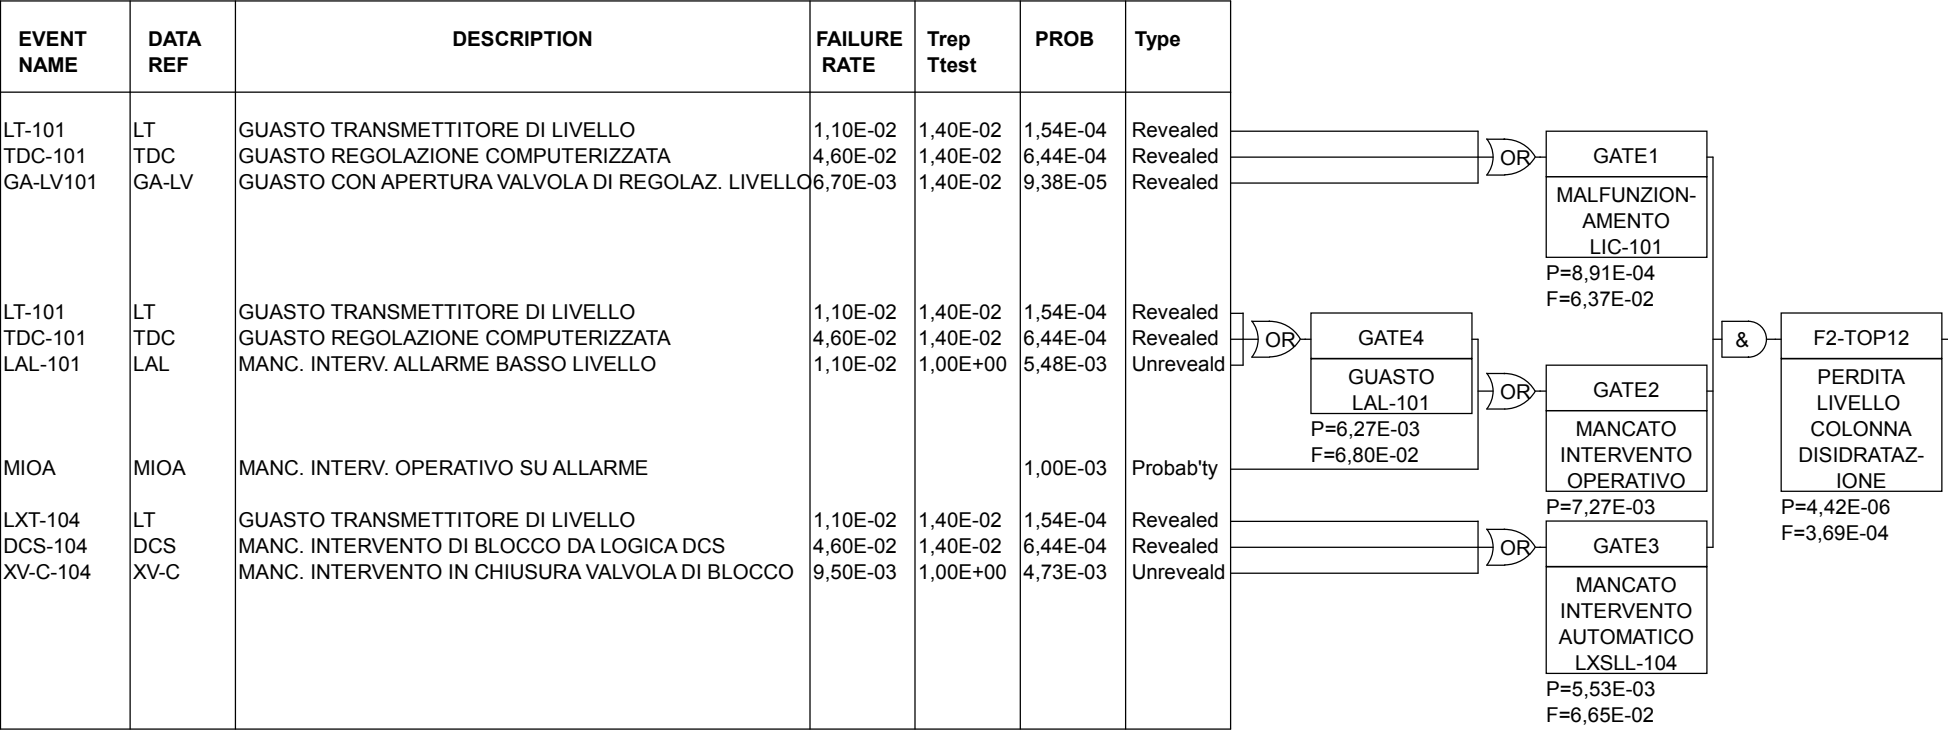

Logan Fault and Event Tree Analysis Version 7.1.4
Date (dd-mm-yy):18-06-13 Time: 15.35.23
Fault Tree File: Z:\Documenti\70000\70977 APS Alfonsine RDSP\Guasto\Fase 2\TOP12\70977-Fase2-TOP12
Cutset Order: 6 Evaluation Method: Upper limit
Proof Tests: Simultaneous

FIGURE . FAULT TREE FOR PERDITA LIVELLO COLONNA DISIDRATAZIONE