


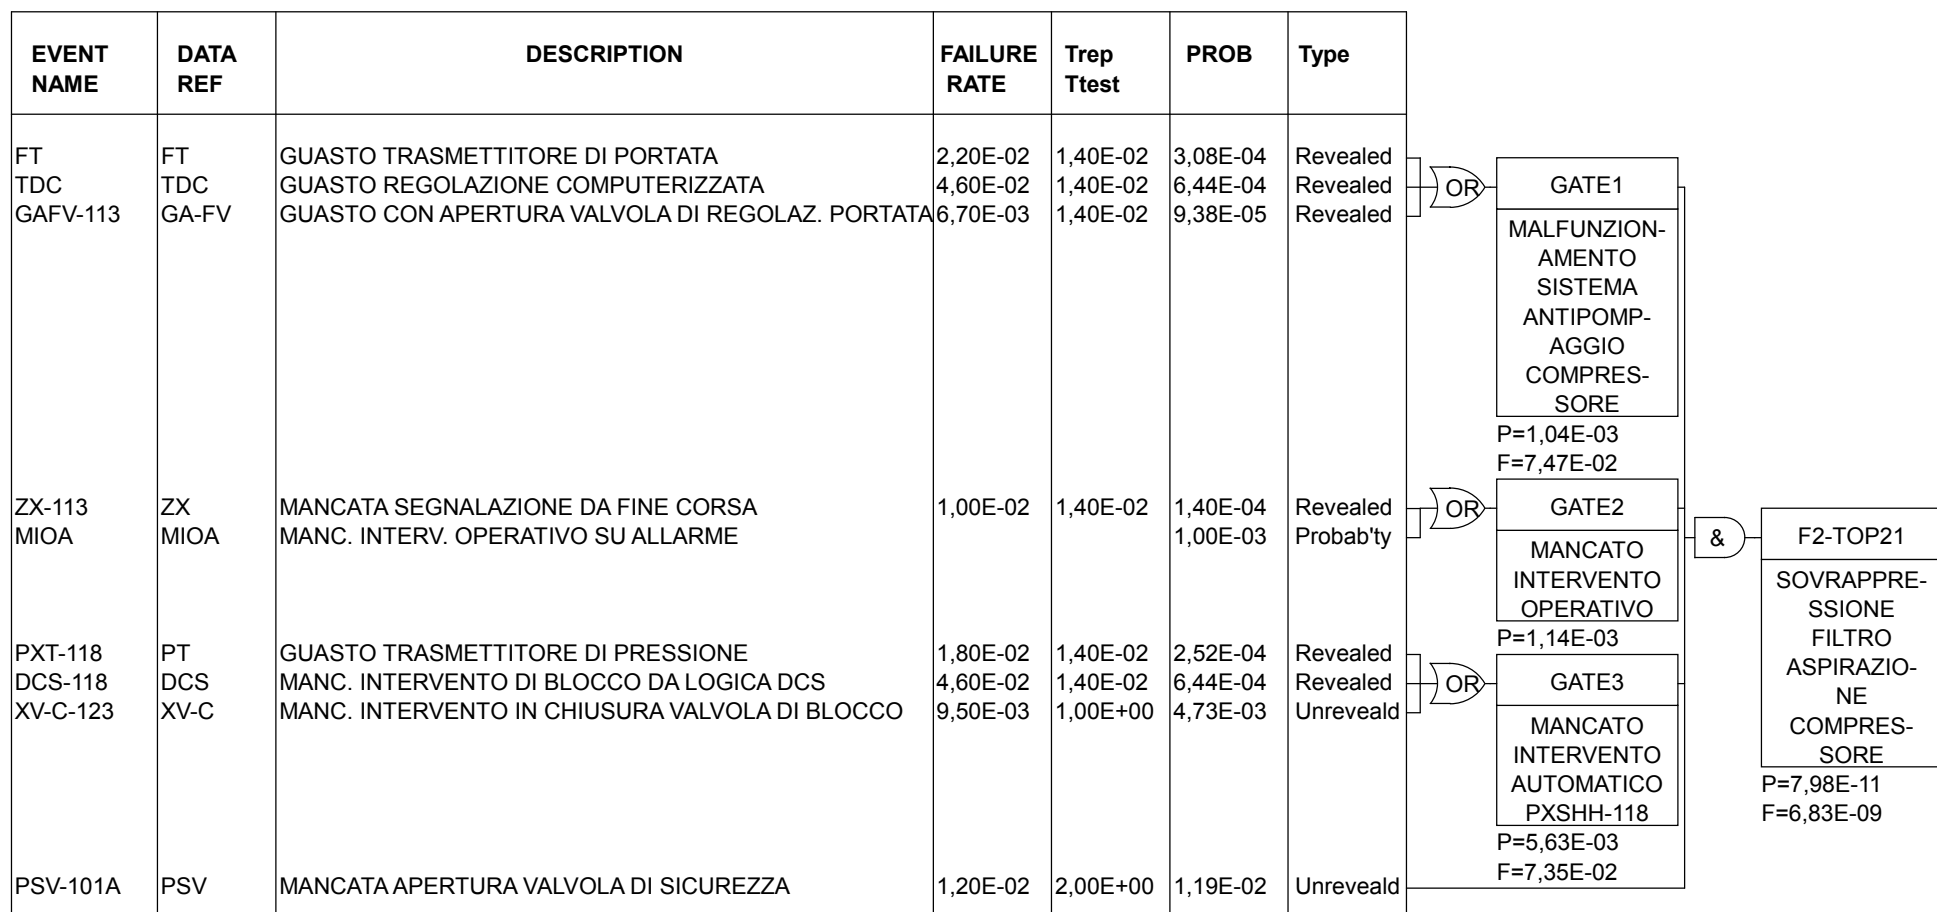

Logan Fault and Event Tree Analysis Version 7.1.4

Date (dd-mm-yy): 18-06-13 Time: 15.38.51

Fault Tree File: Z:\Documenti\70000\70977 APS Alfonsine RDSP\Guasto\Fase 2\TOP21\70977-Fase2-TOP21

Cutset Order: 6 Evaluation Method: Upper limit

Proof Tests: Simultaneous

FIGURE . FAULT TREE FOR SOVRAPPRESSIONE FILTRO ASPIRAZIONE COMPRESSORE