



LIVELLETTA	L=28.82m i=4.00% Δh=1.15m	L=63.66m R=600.00m	L=43.81m i=14.76% Δh=6.47m	L=82.62m R=550.00m	L=0.14m i=-0.42% Δh=0.00m
-------------------	---------------------------------	-----------------------	----------------------------------	-----------------------	---------------------------------

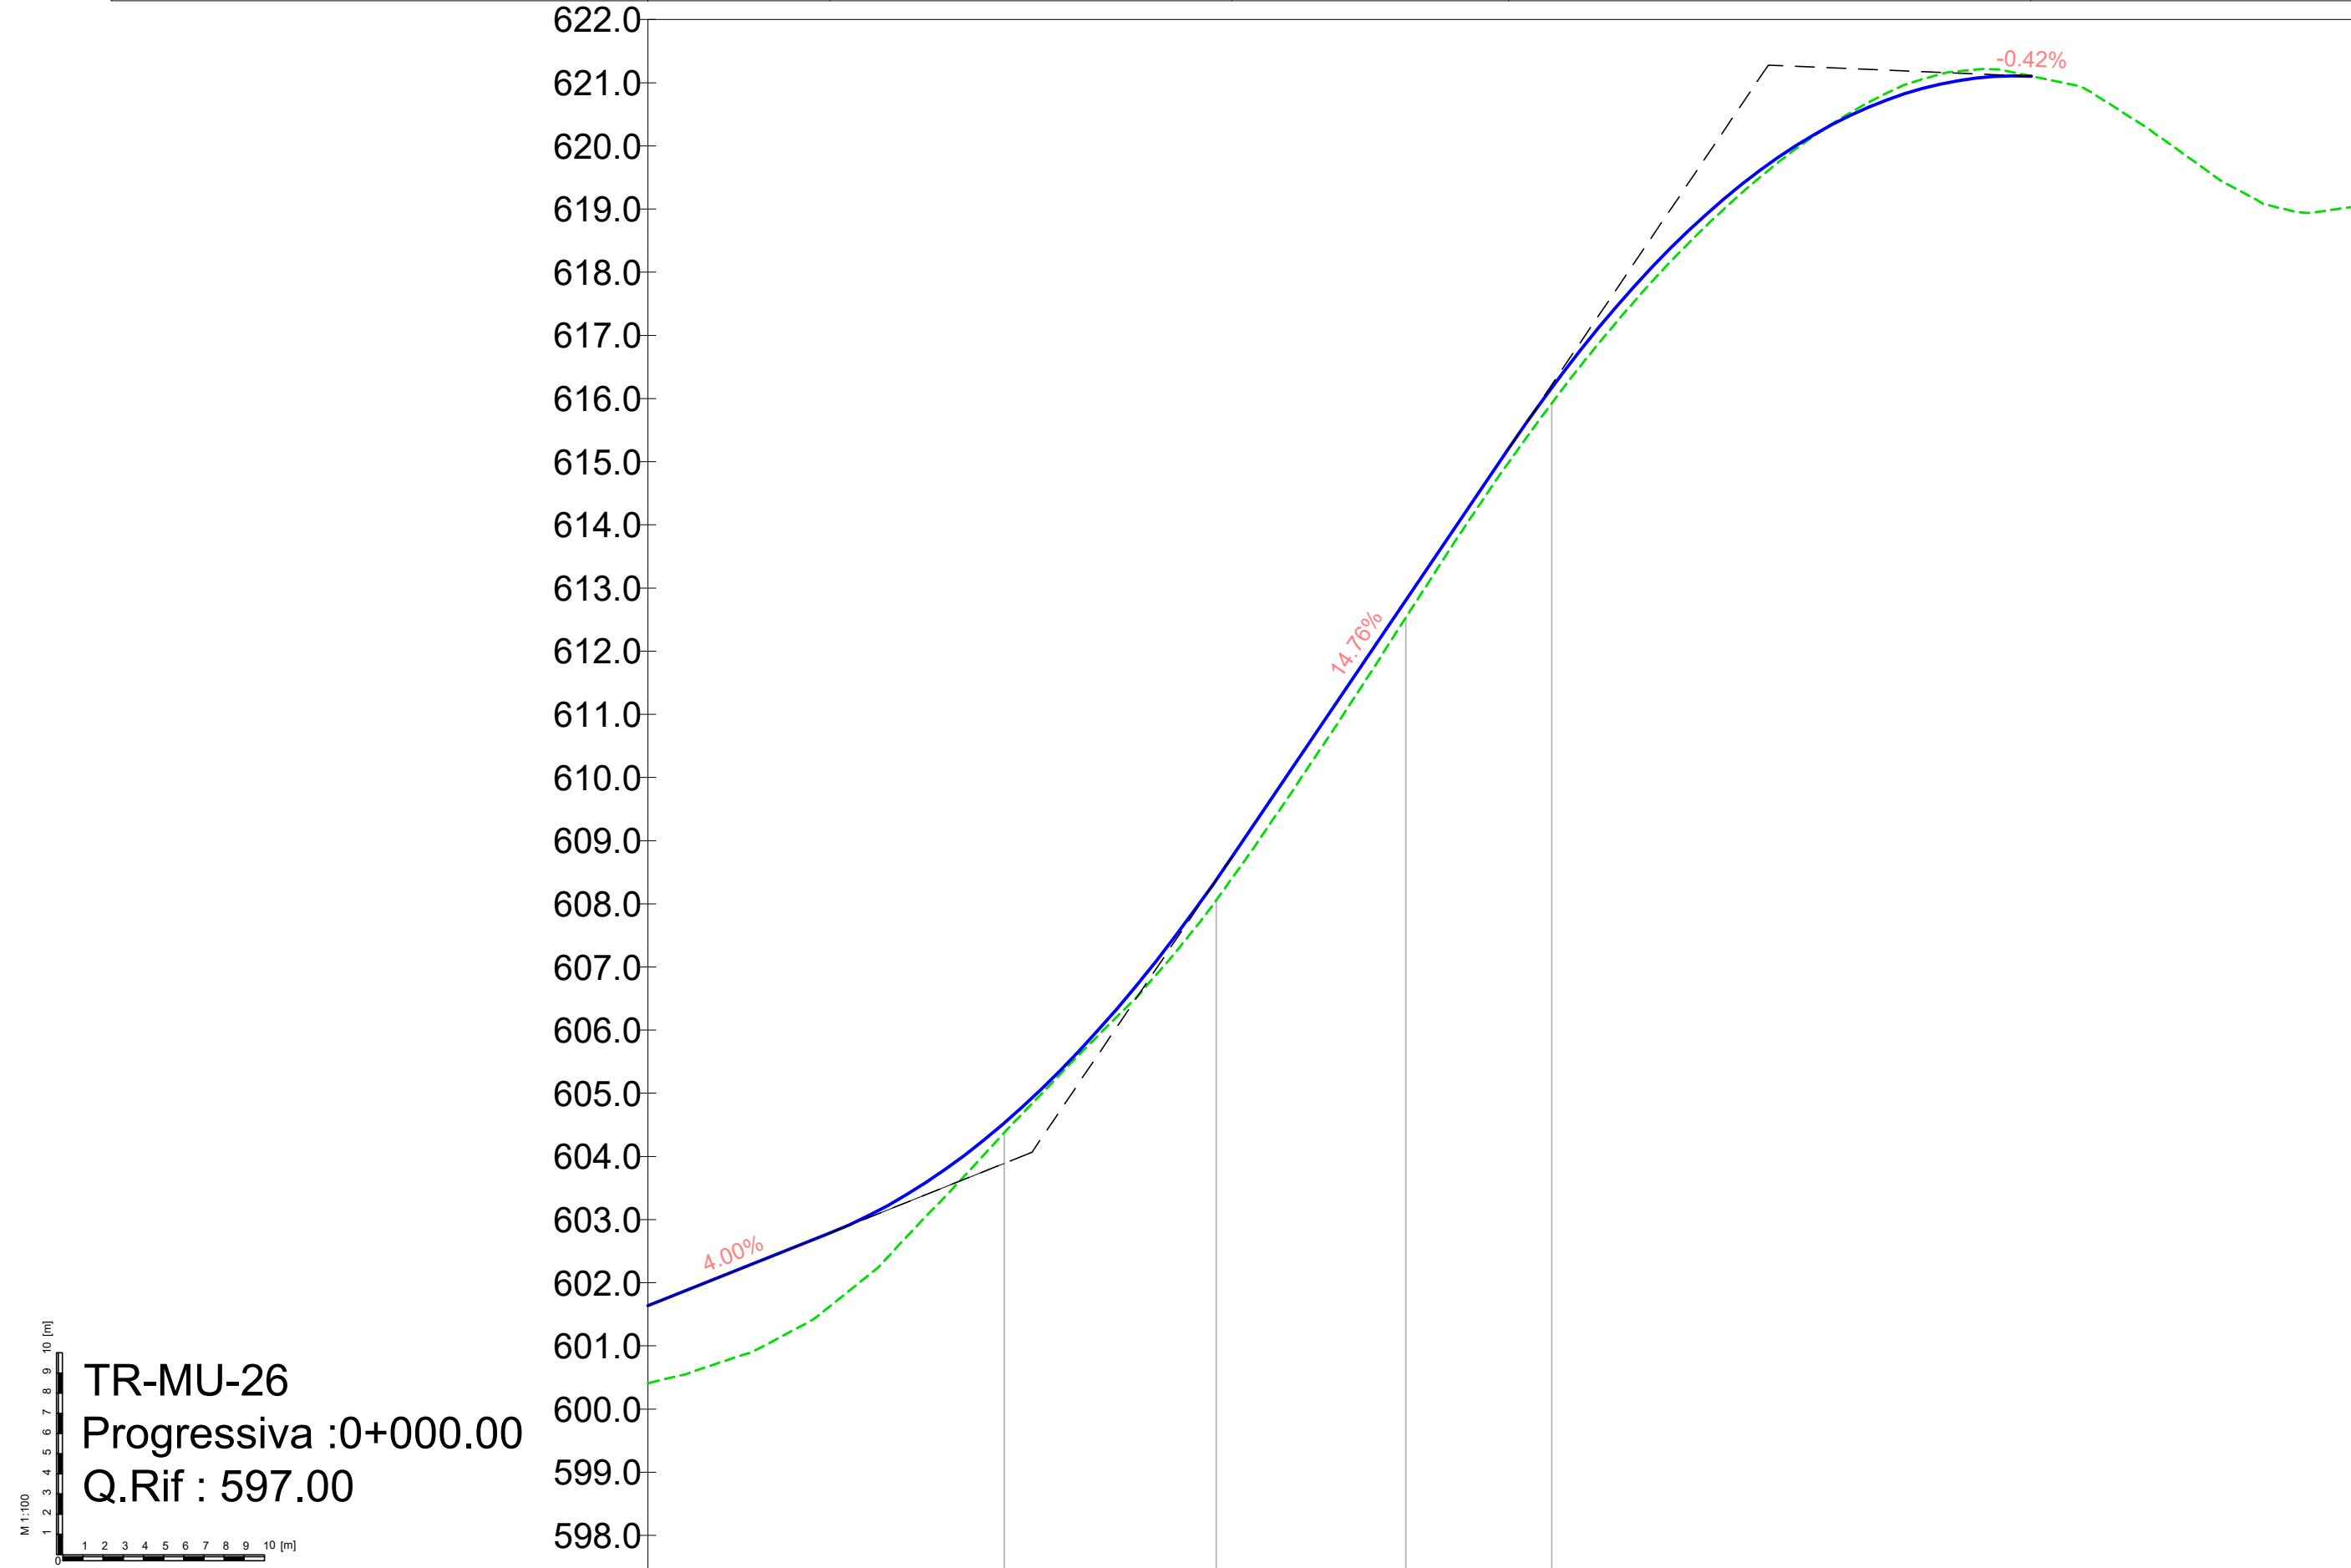


NUMERO SEZIONE	1	2	3	4
DISTANZE PROGRESSIVE	0+056.40	0+090.00	0+120.00	0+143.11
DISTANZE PARZIALI		33,60	30,00	23,11
QUOTE TERRENO	604.38	608.06	612.54	615.93
QUOTE PROGETTO	604.38	608.06	612.54	615.93
DIFFERENZA QUOTE	0.00	0.00	0.00	0.00

LIVELLETTA	L=14.93m R=700.00m	L=6.35m i=-1.12% Δh=-0.07m	L=58.32m R=600.00m	L=10.75m i=1.01% Δh=0.11m	L=99.82m i=-8.74% Δh=-8.72m	L=26.10m R=550.00m	L=62.45m i=-3.96% Δh=-2.47m
-------------------	-----------------------	----------------------------------	-----------------------	---------------------------------	-----------------------------------	-----------------------	-----------------------------------

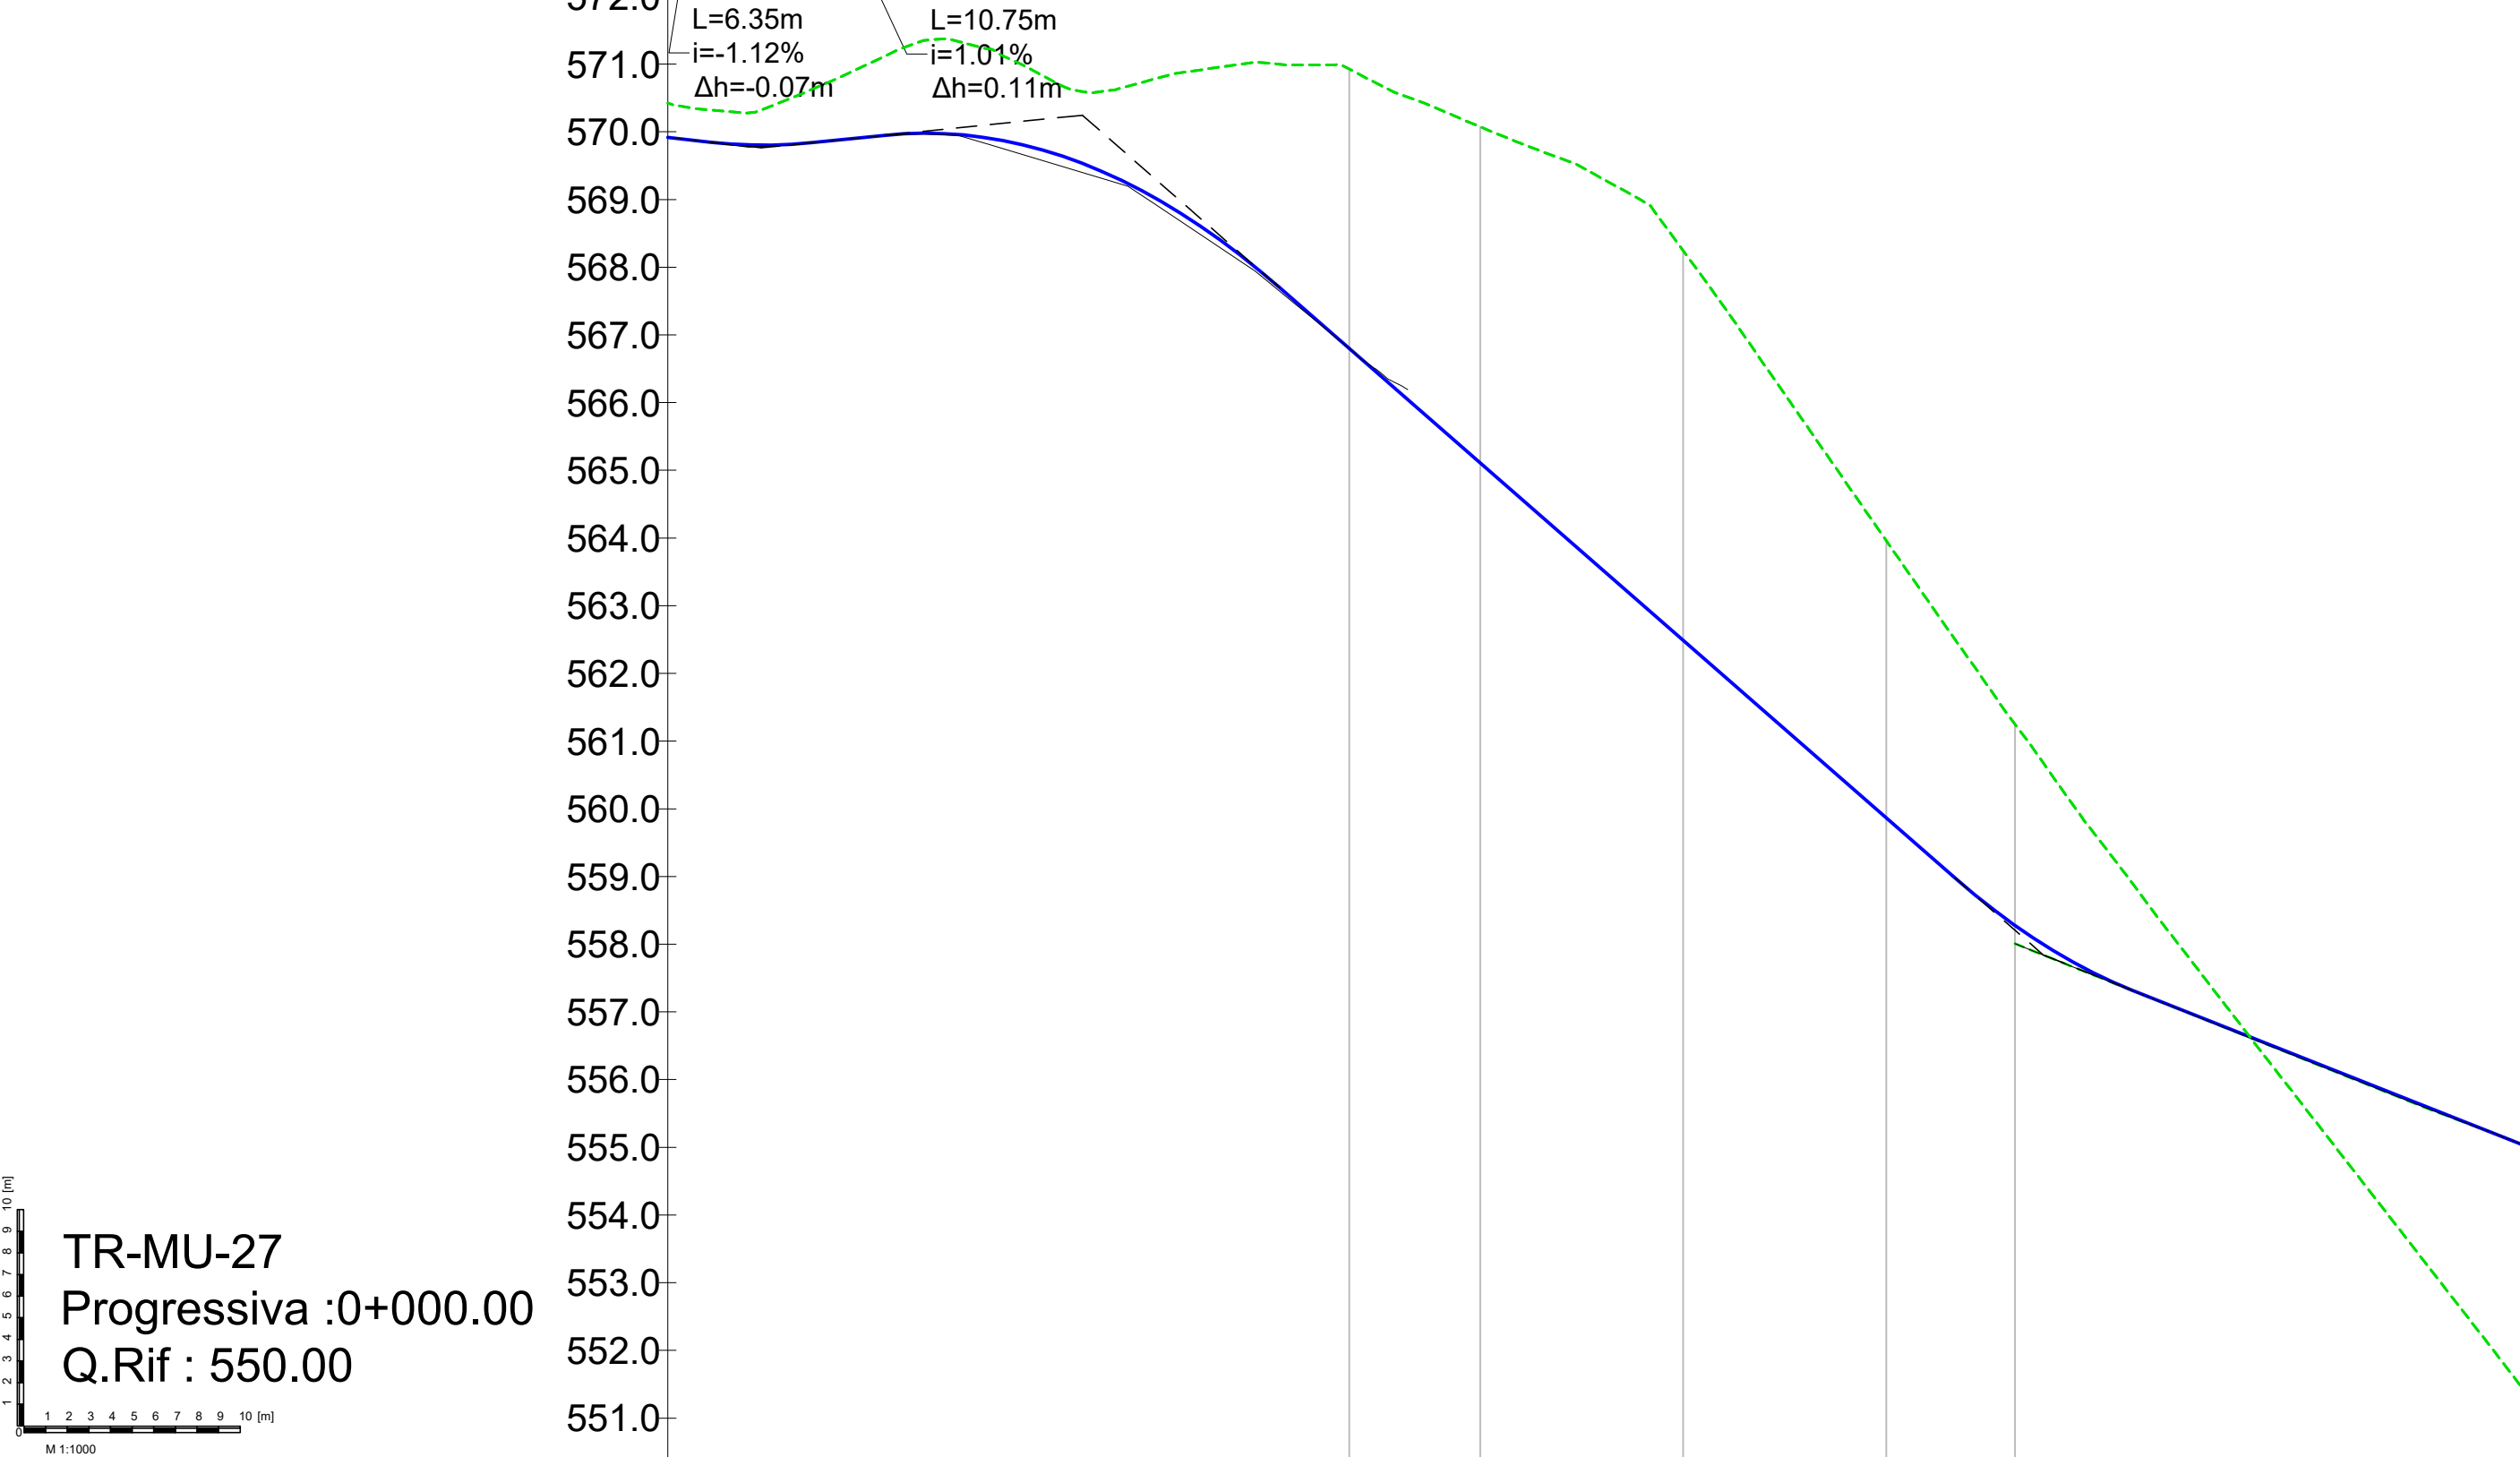

NUMERO SEZIONE	1	2	3	4	5
DISTANZE PROGRESSIVE	0+100.88	0+120.00	0+150.00	0+180.00	0+199.01
DISTANZE PARZIALI		19,32	30,00	30,00	19,01
QUOTE TERRENO	570.93	570.07	568.25	563.96	561.25
QUOTE PROGETTO	566.80	565.11	562.49	559.87	558.28
DIFFERENZA QUOTE	-4.13	-4.96	-5.76	-4.09	-2.97

LIVELLETTA	L=14.61m R=600.00m	L=87.34m i=2.32% Δh=0.34m	L=434.53m i=-12.33% Δh=-53.58m	L=45.32m R=550.00m	L=54.06m i=-4.00% Δh=-2.16m
-------------------	-----------------------	---------------------------------	--------------------------------------	-----------------------	-----------------------------------

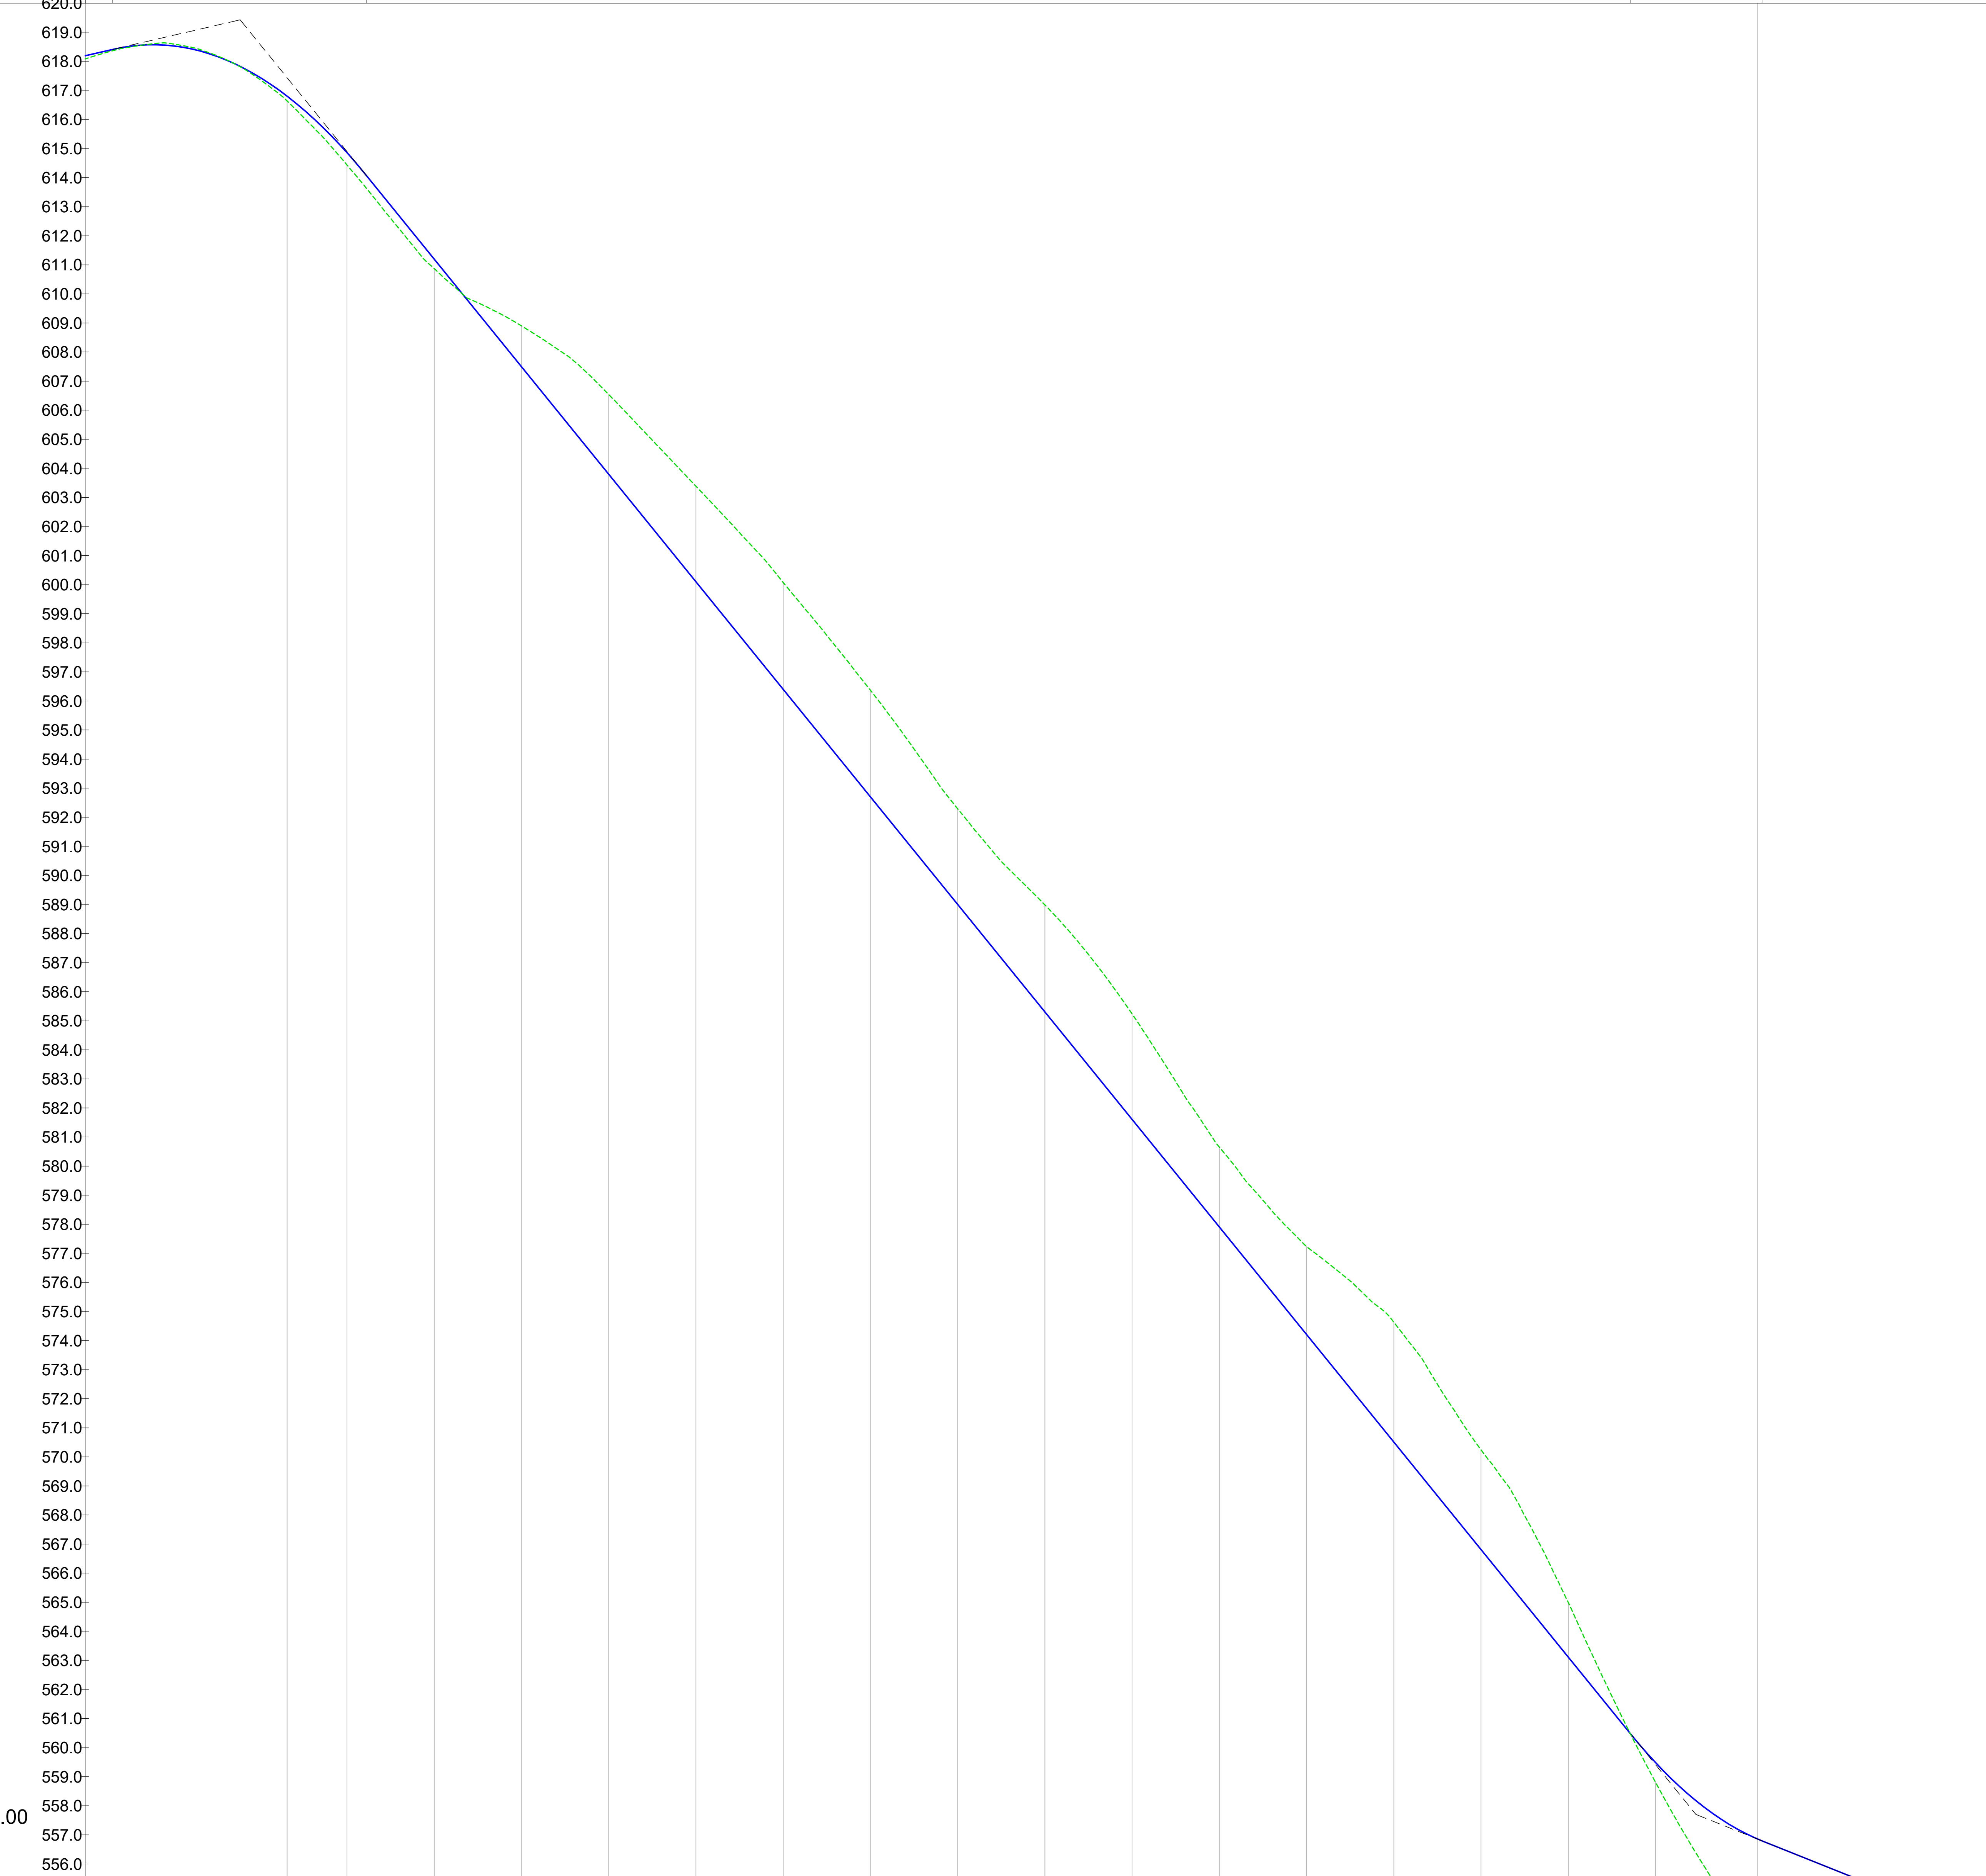

NUMERO SEZIONE	1	2	3	4	5	6	7	8	9	10	11	12	13	14	15	16	17	18
DISTANZE PROGRESSIVE	0+519.41	0+540.00	0+570.00	0+600.00	0+630.00	0+660.00	0+690.00	0+720.00	0+750.00	0+780.00	0+810.00	0+840.00	0+870.00	0+900.00	0+930.00	0+960.00	0+990.00	1+026.01
DISTANZE PARZIALI		20,59	30,00	30,00	30,00	30,00	30,00	30,00	30,00	30,00	30,00	30,00	30,00	30,00	30,00	30,00	35,01	
QUOTE TERRENO	616.64	614.43	610.87	608.90	606.54	603.99	600.08	596.37	592.29	588.99	585.23	580.65	577.24	574.63	570.24	564.99	558.81	553.33
QUOTE PROGETTO	616.80	614.86	611.20	607.50	603.80	600.10	596.40	592.70	589.01	585.31	581.61	577.91	574.21	570.51	566.81	563.11	559.48	556.86
DIFFERENZA QUOTE	-0.16	-0.42	-0.33	1.40	2.74	3.28	3.67	3.66	3.29	3.68	3.63	2.74	3.03	4.12	3.43	1.88	-0.68	-3.53

Legenda

- Progetto
- - - Terreno esistente

<p>MUSA EOLICA S.R.L. LARGO GUIDO D'ONEGARI 2, 20121 MILANO C.F. 1233900068</p>			
<p>IMPIANTO EOLICO DENOMINATO "MUSA" DA 244,8 MW Comuni di Monacelloni, Ripabottoni, Bonefro, Casacalenda (CB)</p>			
<p>PROGETTO</p>		<p>PRODOTTORE</p>	
<p>ING. LAURA CONTI</p>		<p>ING. LAURA CONTI</p>	
<p>MU26-27-28 - PROFILO LONGITUDINALE</p>		<p>RO1_T11.9.A</p>	