


Legenda

	Nuova SE 220kV di Gonnese		Sostegno esistente a 220kV - ST - "Sulcis - Oristano"
	Elettrodotto esistente a 220kV - ST - "Sulcis - Oristano"		Nuovi Sostegni di progetto
	Nuovi Raccordi a 220kV - ST		Sostegni da demolire
	Tratto da demolire		

NUM ATTRAVERSAMENTO	DESCRIZIONE OPERA	ENTE INTERESSATO
1	Riu Perdaias	Autorita' di bacino Sardegna
2	Linea MT	e-Distribuzione
3	Linea BT	e-Distribuzione

Strade Comunali

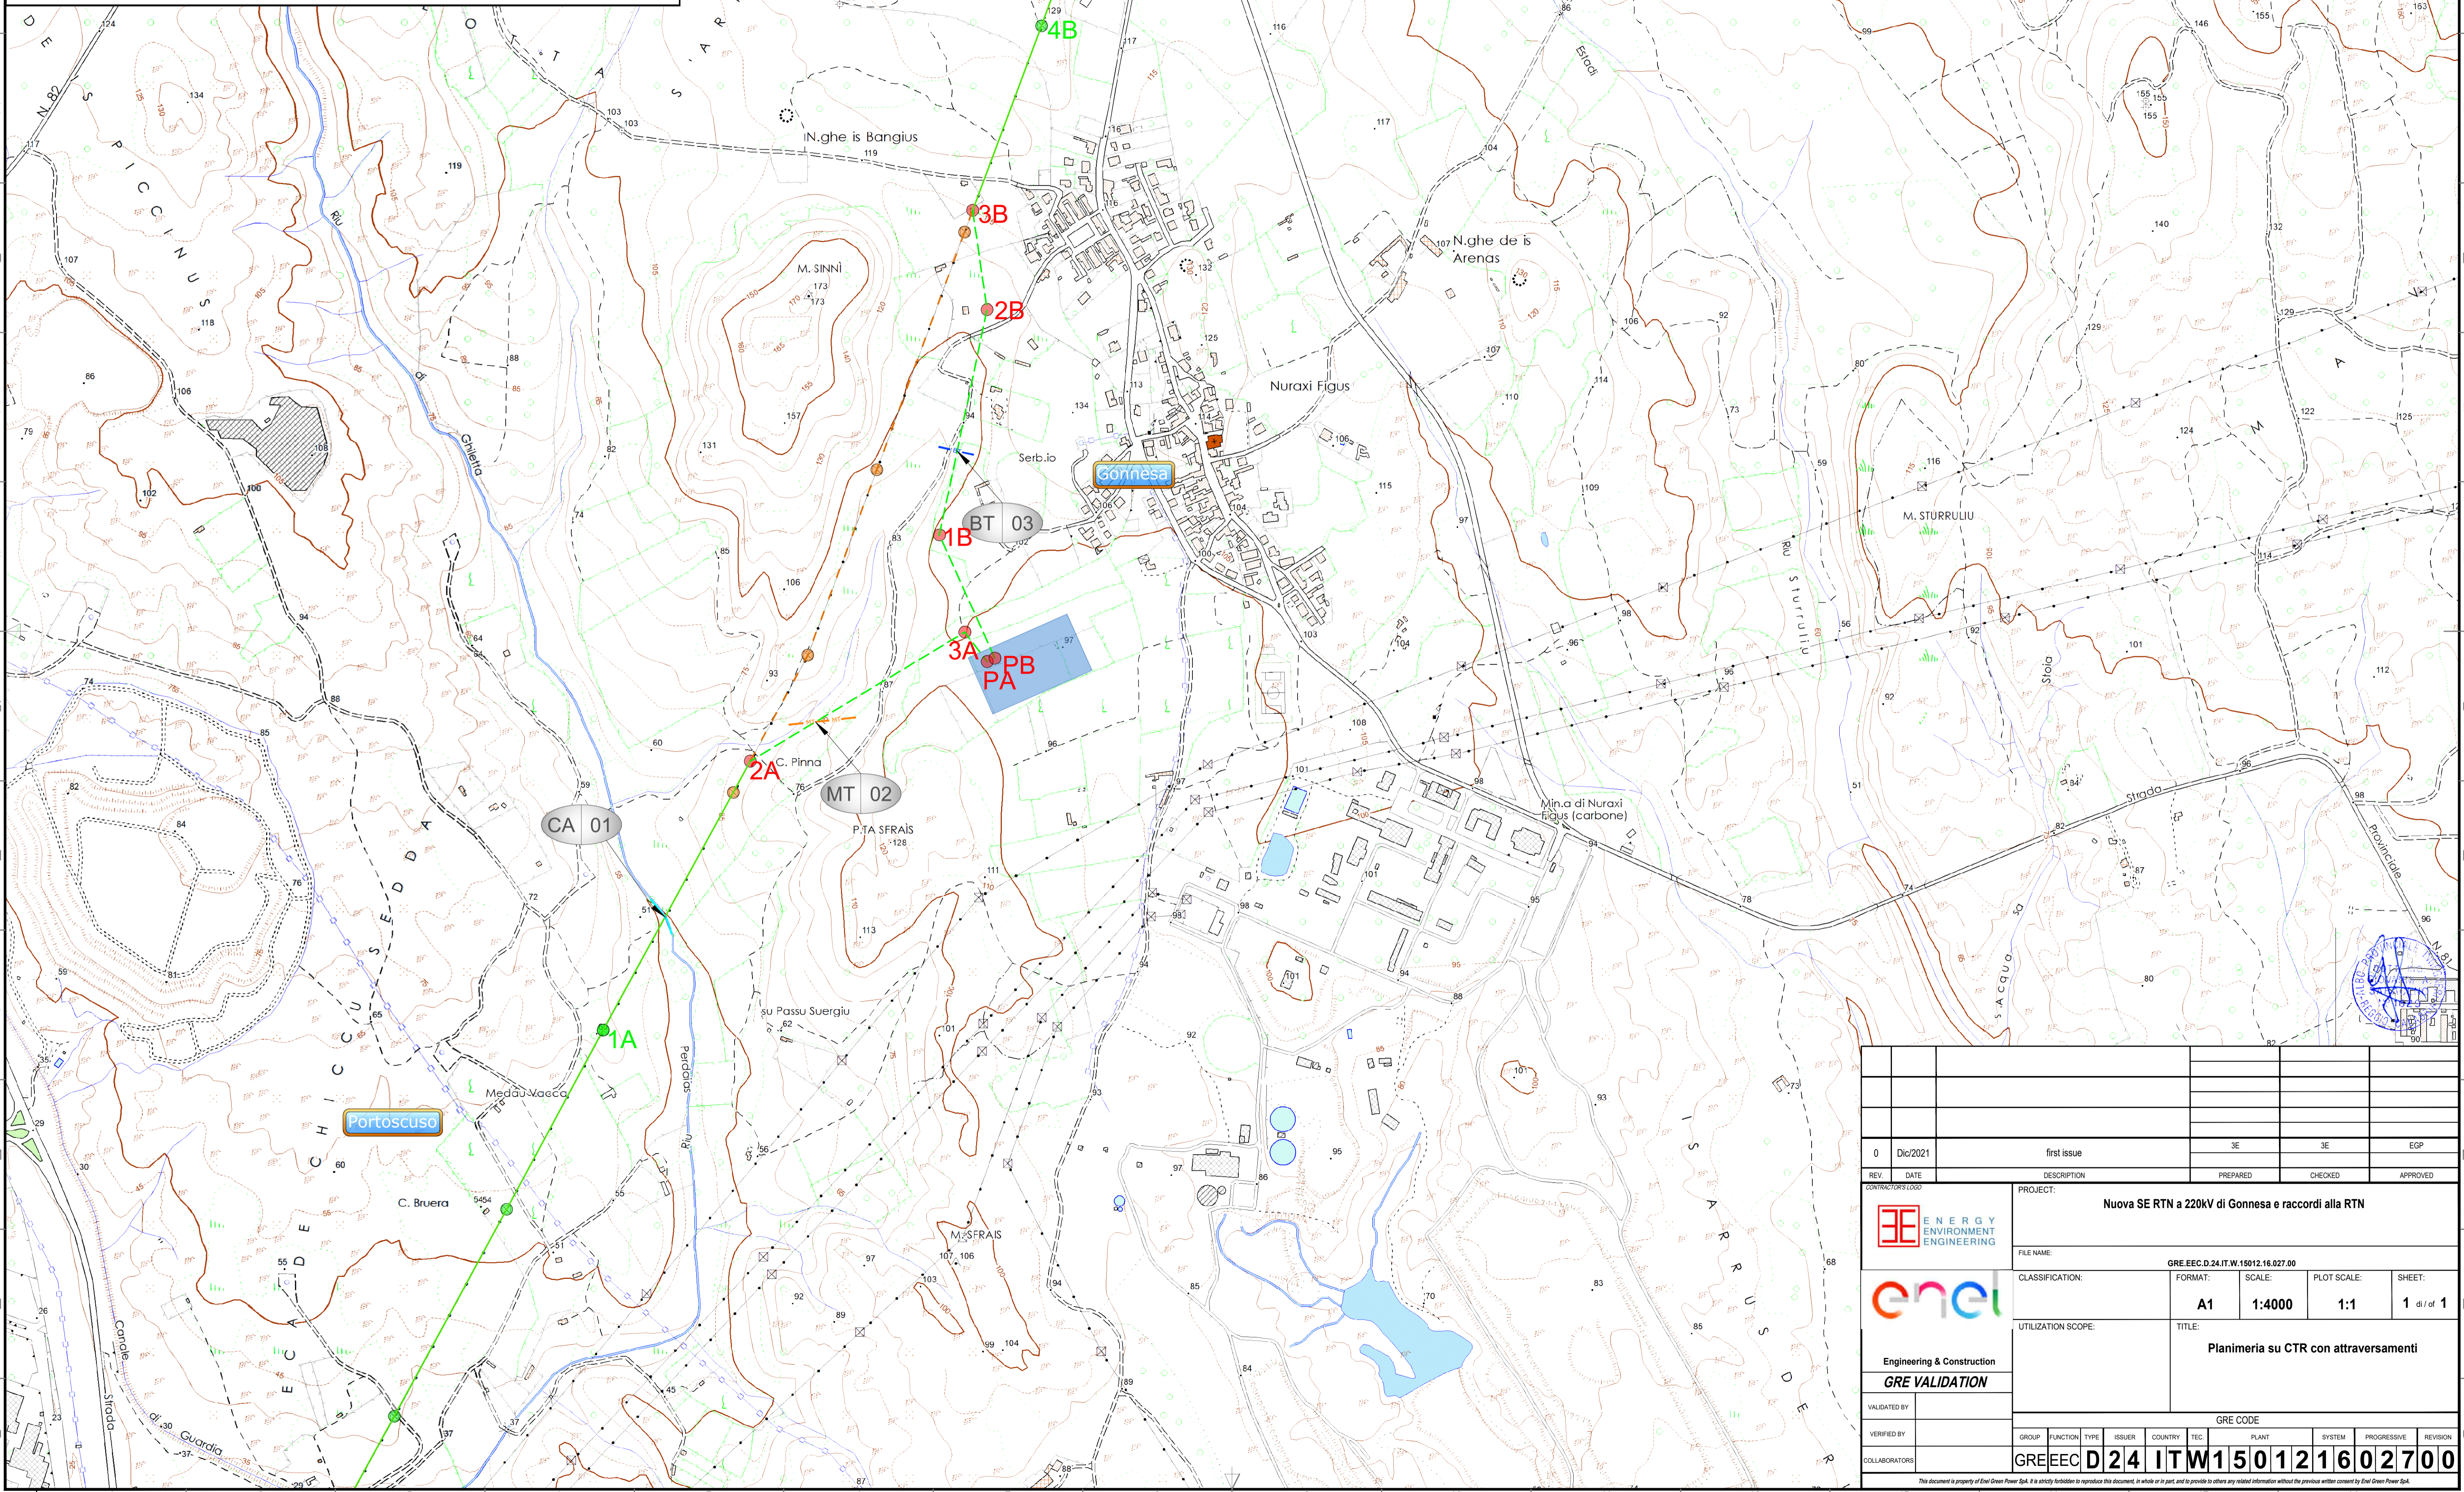

0	Dic/2021	first issue	3E	3E	EGP
REV	DATE	DESCRIPTION	PREPARED	CHECKED	APPROVED
CONTRACTORS LOGO		PROJECT: Nuova SE RTN a 220kV di Gonnese e raccordi alla RTN			
		FILE NAME:	GRE.EEC.D.24.IT.W.15012.16.027.00		
		CLASSIFICATION:	FORMAT: A1	SCALE: 1:4000	PLOT SCALE: 1:1
Engineering & Construction GRE VALIDATION		UTILIZATION SCOPE:	TITLE: Planimeria su CTR con attraversamenti		
VALIDATED BY:		GRE CODE			
VERIFIED BY:		GROUP:	FUNCTION:	TYPE:	ISSUER:
COLLABORATORS:		COUNTRY:	TEC:	PLANT:	SYSTEM:
		PROGRESSIVE:	REVISION		
		GREEC D24 ITW150121602700			

This document is property of Enel Green Power SpA. It is strictly forbidden to reproduce this document, in whole or in part, and to provide to others any related information without the previous written consent by Enel Green Power SpA.