


BARI


NAPOLI

GN01 (BP) HIRPINIA L. TOTALE=27115,75m

GN01 (BP) HIRPINIA L=14550,96m
TRATTO CON SCAVO MECCANIZZATO
LATO BARI

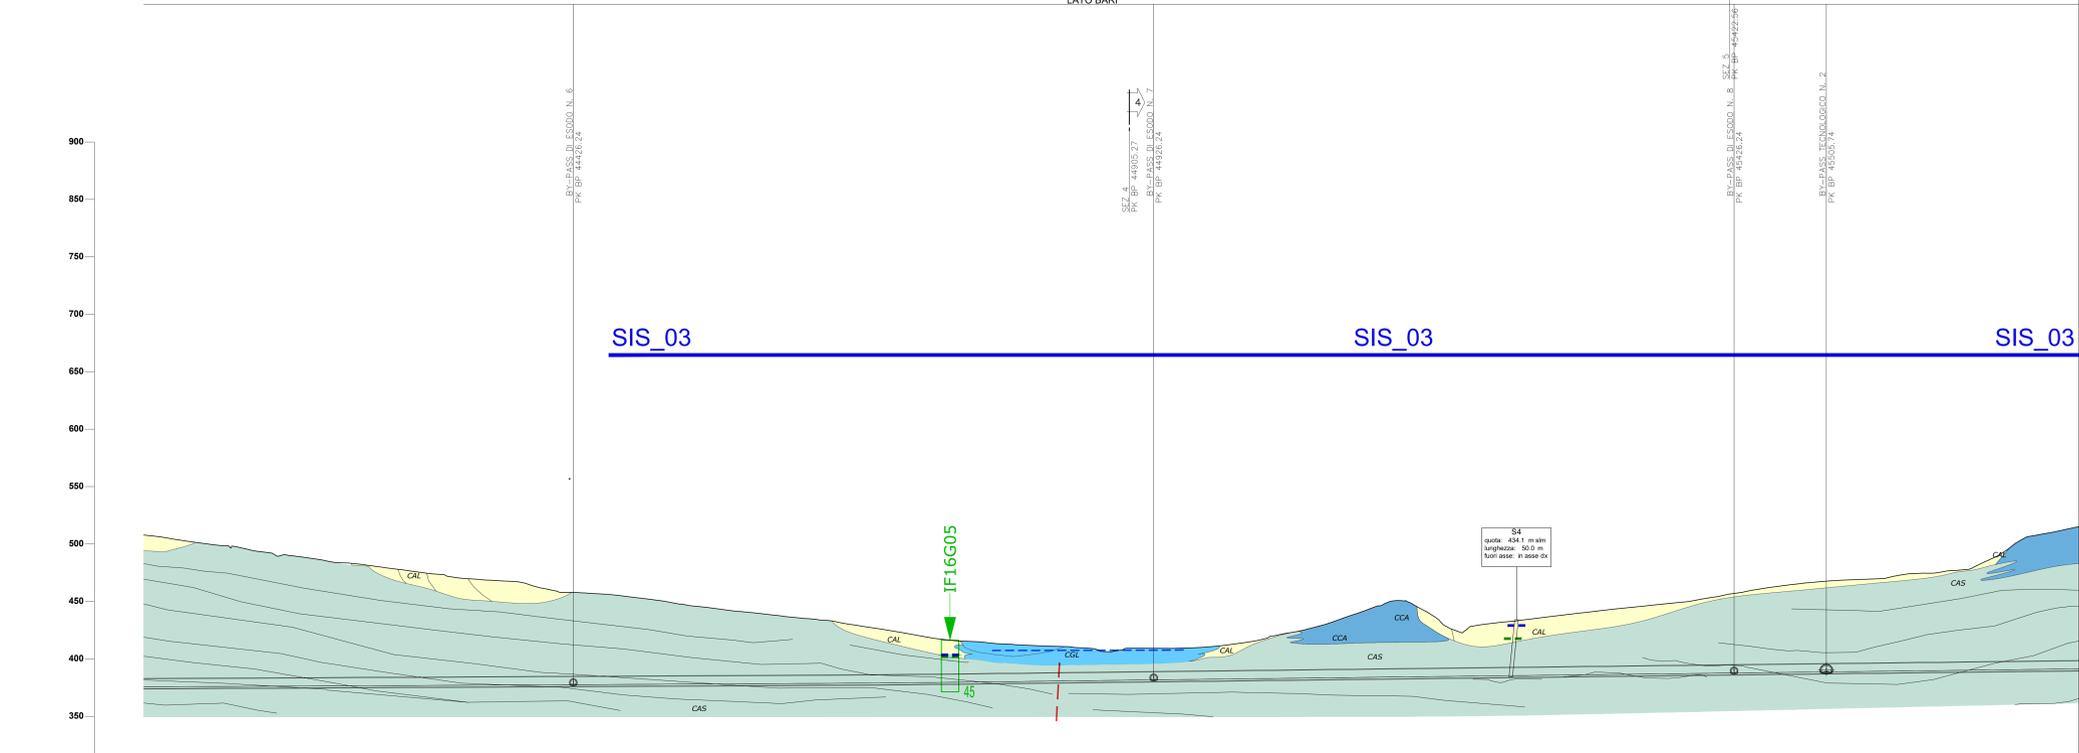

300m s.l.m. N. Sezione. Quota Terreno, Quota Progetto, Differenza di quota. A detailed table showing elevation data for various points along the profile.

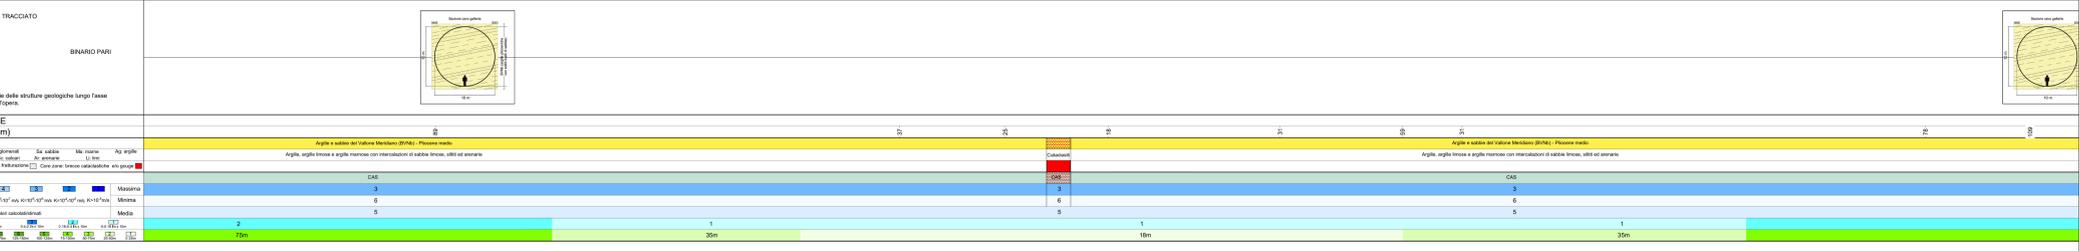

FASE CONOSCITIVA IDROGEOLOGICA. A table detailing hydrogeological data, including permeability values and aquifer characteristics.

LEGENDA


Table with columns: COMPLESSO IDROGEOLOGICO, TIPO DI PERMEABILITÀ, GRADO DI PERMEABILITÀ (m/s). Lists various geological complexes and their permeability characteristics.

COMPLESSI DELLE UNITÀ DEL SUBSTRATO

Table listing geological complexes (e.g., Complesso arenaceo-conglomeratico, Complesso arenaceo-marnoso) with their descriptions and permeability types.

LEGENDA INDAGINI GEOGNOSTICHE

Legend for geognostic investigations, including symbols for sondaggi a carotaggio continuo, Database indagini ISPRA, and various sondaggio types.

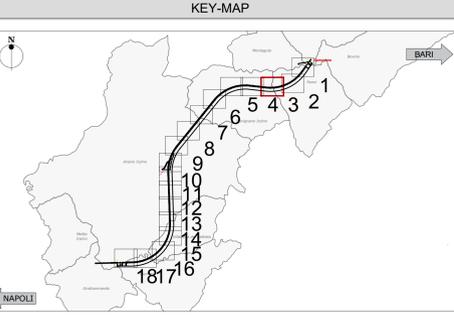

Project information block including COMMITTEE (RFI), DIREZIONE LAVORI (ITALFERR), APPALTATORE (webuild Italia), and PROJECTO ESECUTIVO details.