

BARI


NAPOLI

GN01 (BP) HIRPINIA L. TOTALE=27115.75m


GN01 (BP) HIRPINIA L. TOTALE=27115.75m

GN01 (BP) HIRPINIA L=11703.36m
TRATTO CON SCAVO MECCANIZZATO
LATO NAPOLI

GN01 (BP) HIRPINIA L=11703.36m
TRATTO CON SCAVO MECCANIZZATO
LATO NAPOLI

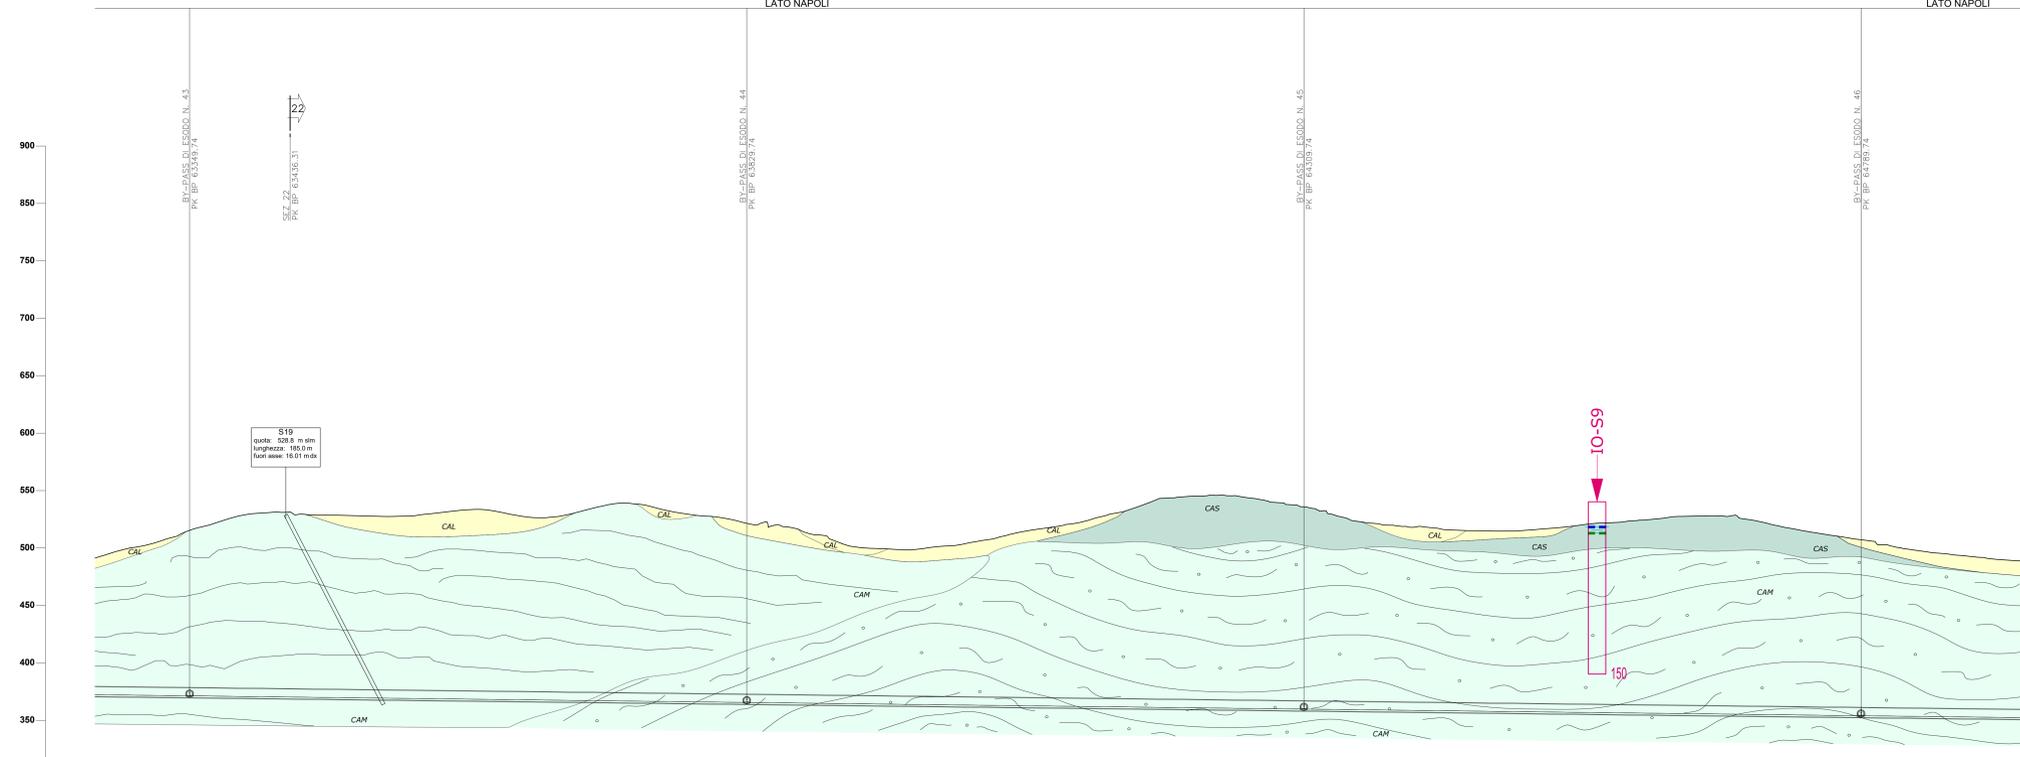


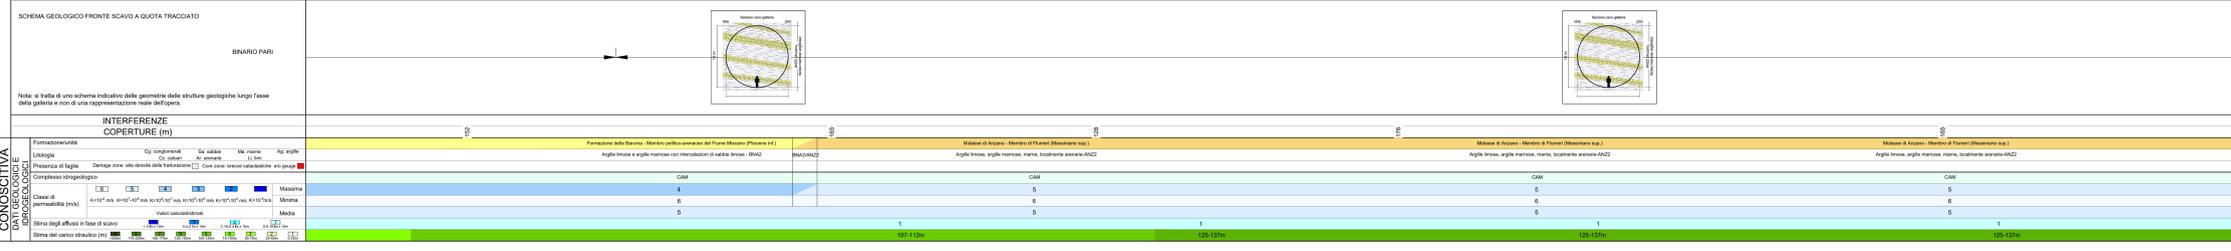



