

Provincia
Comune
L. n.
D.S. n. Livellate
P. n.
Prog. Livellate

S17
Prof. 200,0m
f.a. ~ 0m
q.to 604,5

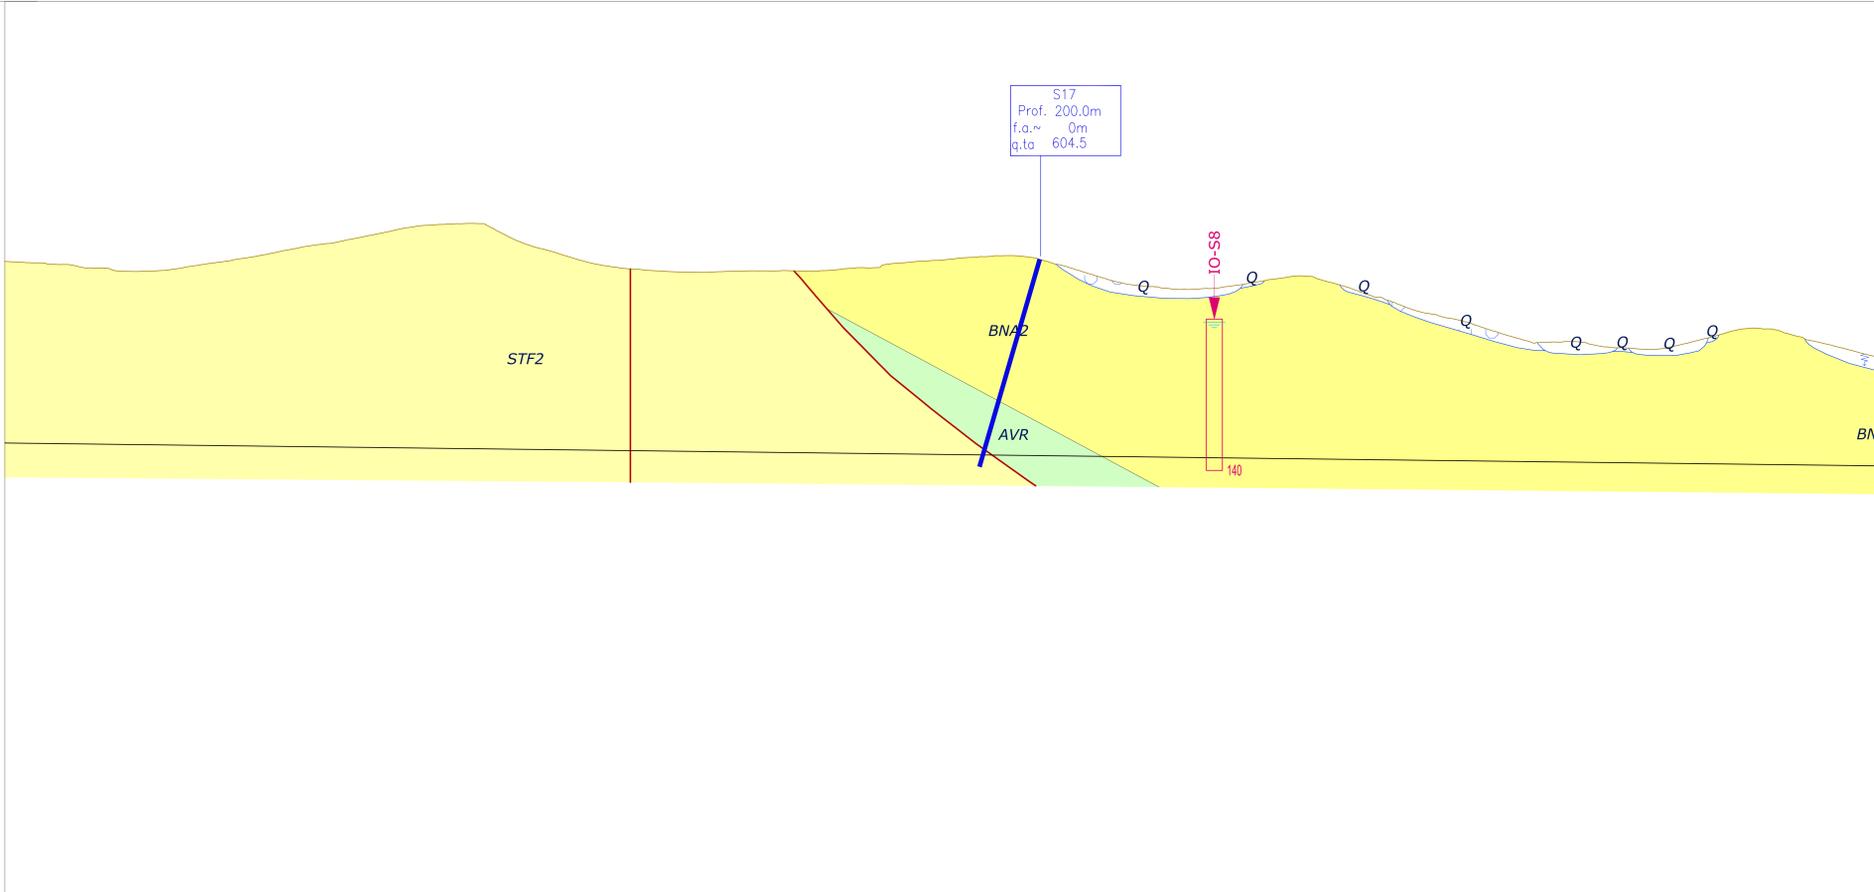


Table with columns: NUMERO SEZIONE, QUOTE PROGETTO, QUOTE TERRENO, ETOMETRICHE, DIST. PARZIALI, PROGRESSIVE, ANDAMENTO PLANIMETRICO, VELOCITA'. Includes a scale bar and a north arrow.

LEGENDA section containing 'DEPOSITI ANTROPICI', 'DEPOSITI CONTINENTALI QUATERNARI', 'UNITA SIN-OROGENE DEL MESSINIANO SUPERIORE', and 'UNITA SIN-OROGENE DEL MIOCENE MEDIO-SUPERIORE'. Includes various symbols and color-coded boxes for different geological units.

LEGENDA section containing 'UNITA SIN-OROGENE DEL MIOCENE MEDIO-SUPERIORE', 'UNITA TETTONICA DI FRIGENTO', 'UNITA TETTONICA DEL FORTORE', and 'UNITA TETTONICA DELLA DAUNIA'. Includes various symbols and color-coded boxes for different geological units.

LEGENDA section containing 'DEPOSITI ANTROPICI', 'DEPOSITI CONTINENTALI QUATERNARI', 'UNITA SIN-OROGENE DEL MESSINIANO SUPERIORE', and 'UNITA SIN-OROGENE DEL MIOCENE MEDIO-SUPERIORE'. Includes various symbols and color-coded boxes for different geological units.

KEY-MAP section showing a map of the study area with numbered locations and a legend. Includes a north arrow and a scale bar.

COMMITTEE section containing project details, logos of partners (RPT, ITALFERR, PIZZAROTTI, etc.), and a table with columns: Rev., Descrizione, Redatto, Data, Verificato, Data, Approvato, Data, Autorizzato Data.