


← BARI

→ NAPOLI

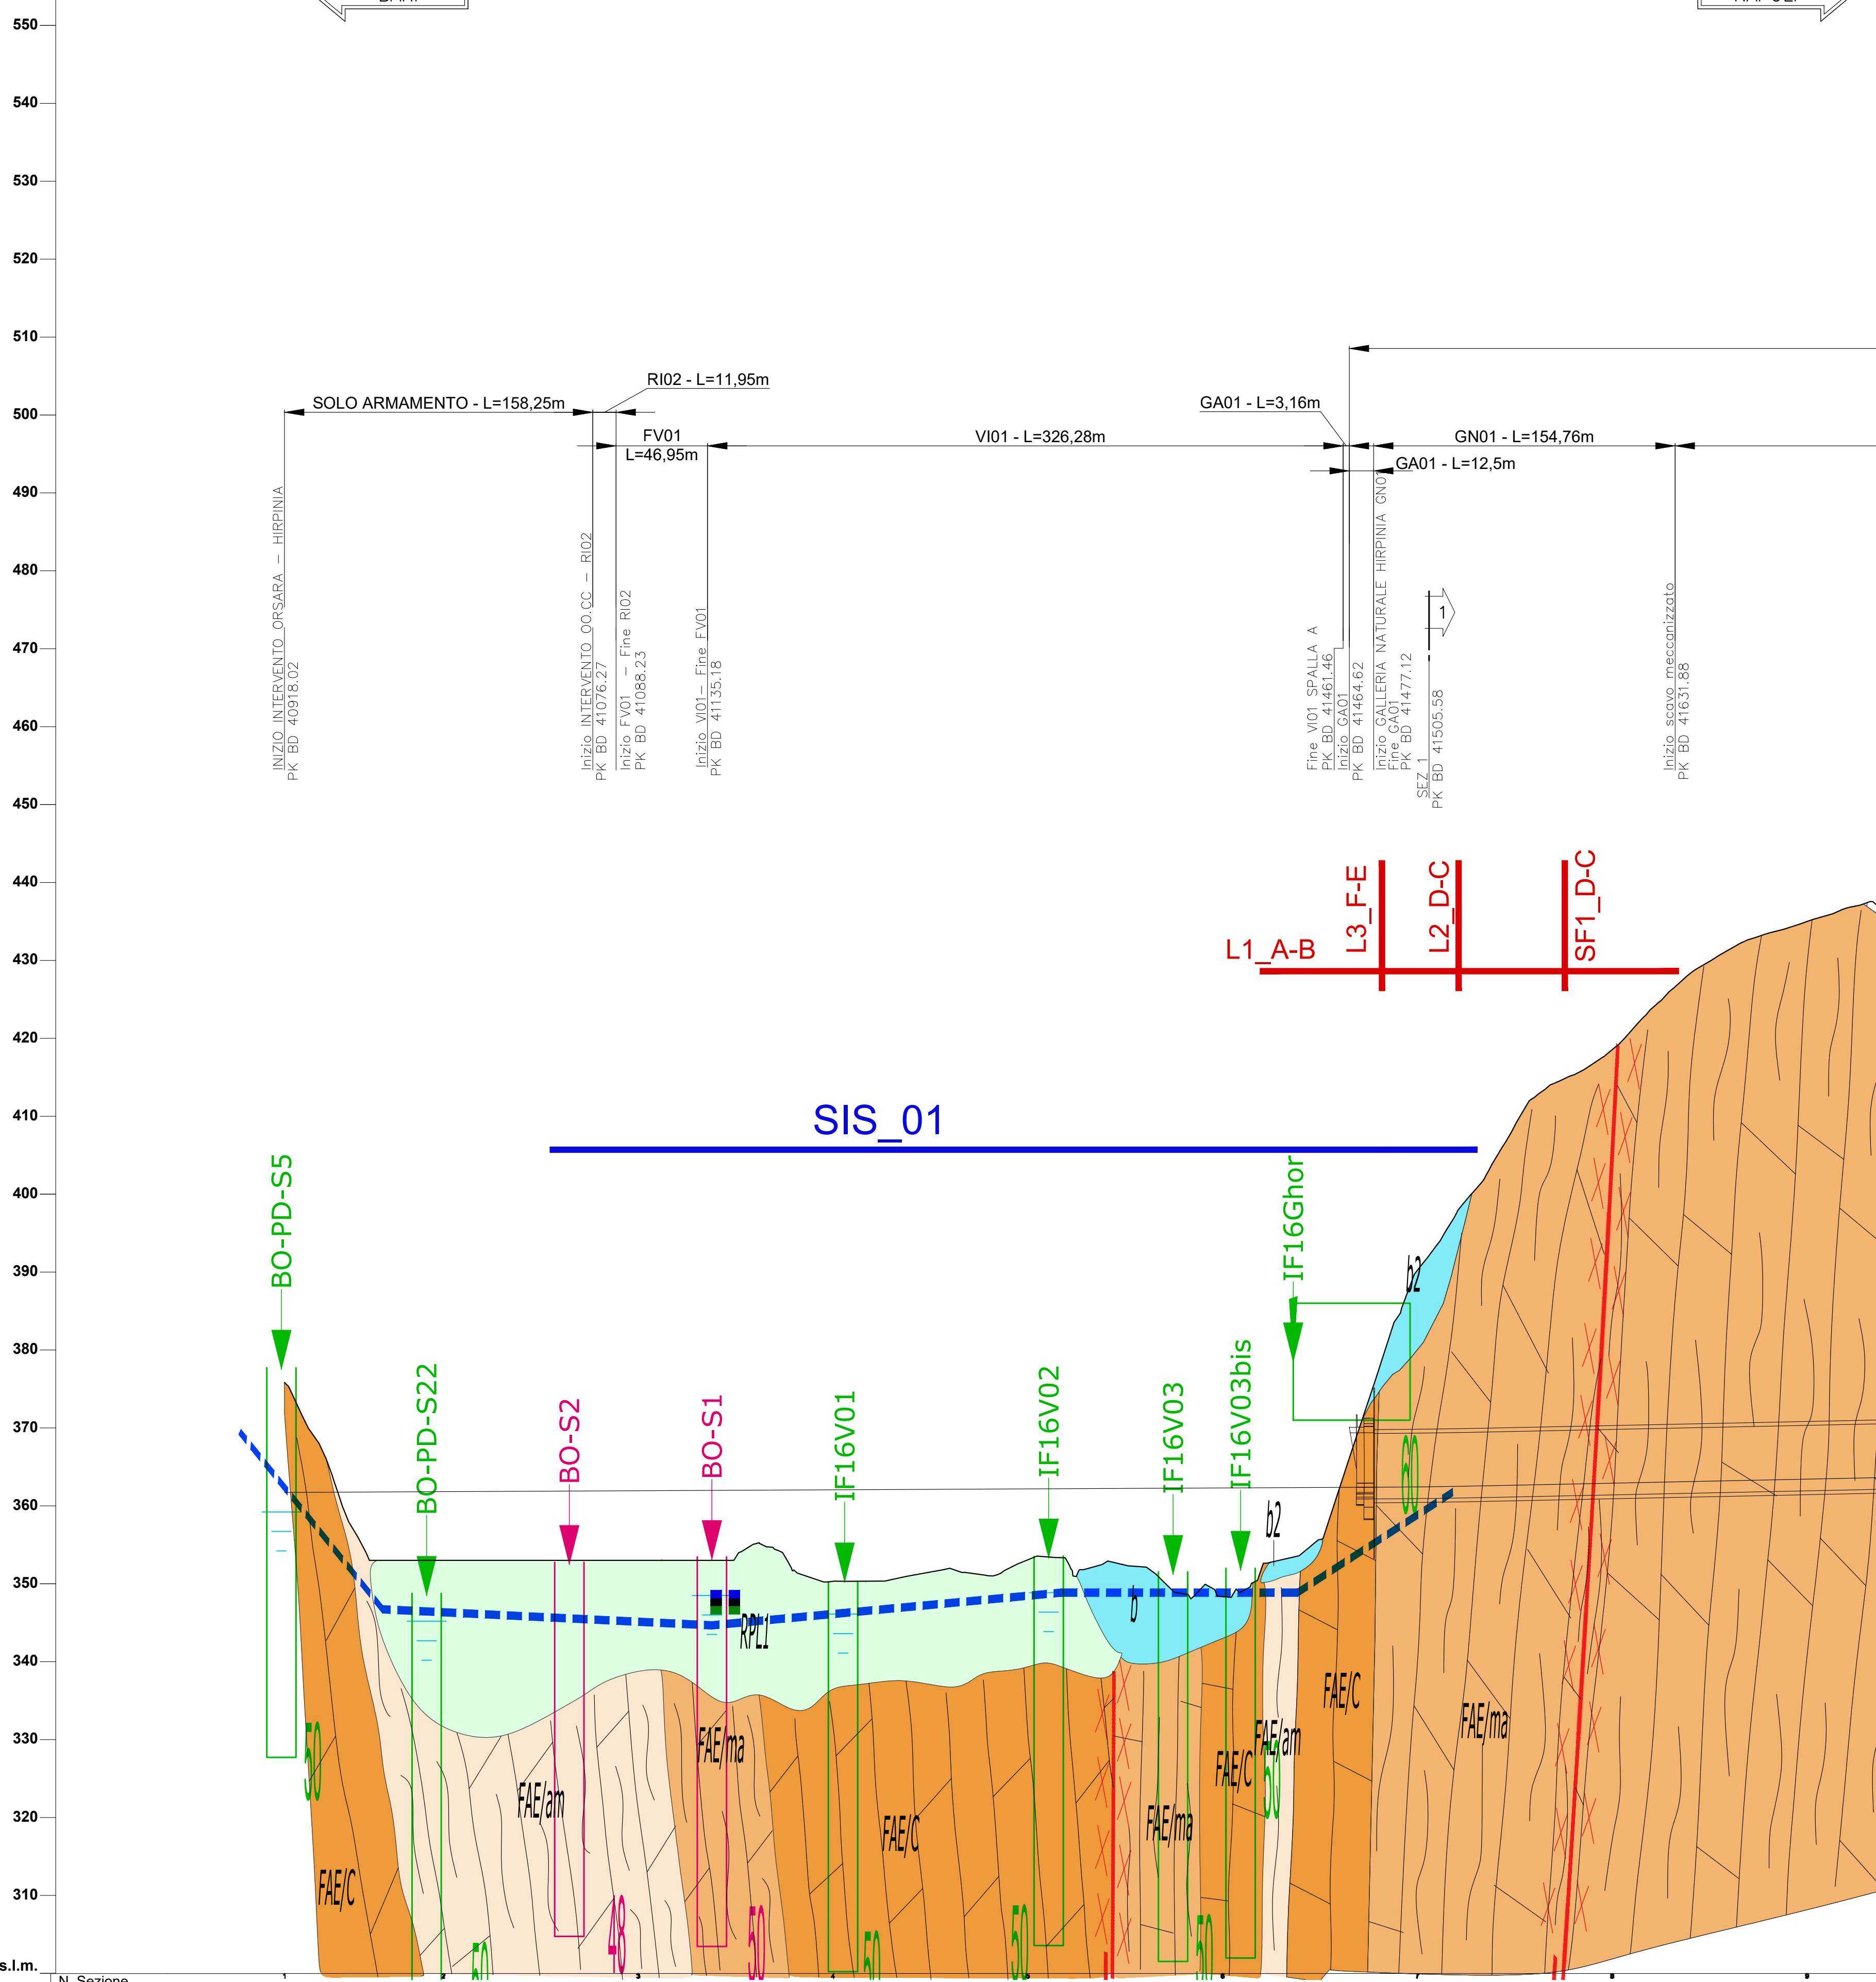

SIS_01

LEGENDA. Table with 12 columns: Symbol, Unit Name, Description, and Remarks. It lists geological units from DEPOSITI ANTROPICI to UNITÀ SIN-OROGENE DEL MESSINIANO SUPERIORE and DEPOSITI QUATERNARI.

LEGENDA. Table with 12 columns: Symbol, Unit Name, Description, and Remarks. It lists geological units from UNITÀ SIN-OROGENE DEL MESSINIANO SUPERIORE to UNITÀ TETTONICA DI FRIGENTO and UNITÀ TETTONICA DEL FORTORE.

SIMBOLOGIA, LEGENDA INDAGINI GEOGNOSTICHE, KEY-MAP, and project information including logos for RFI, ITALFER, and various engineering firms. It also includes a table for the project schedule.

Table with 7 columns: Rev., Descrizione, Redatto, Data, Verificato, Data, Approvato, Data. It contains revision history for the project.