

Table with 5 columns: Quota Terreno, Quota Progetto, Differenza di quota, Elementi/Spazi, Distanza Progressiva. It provides vertical alignment data for the profile.

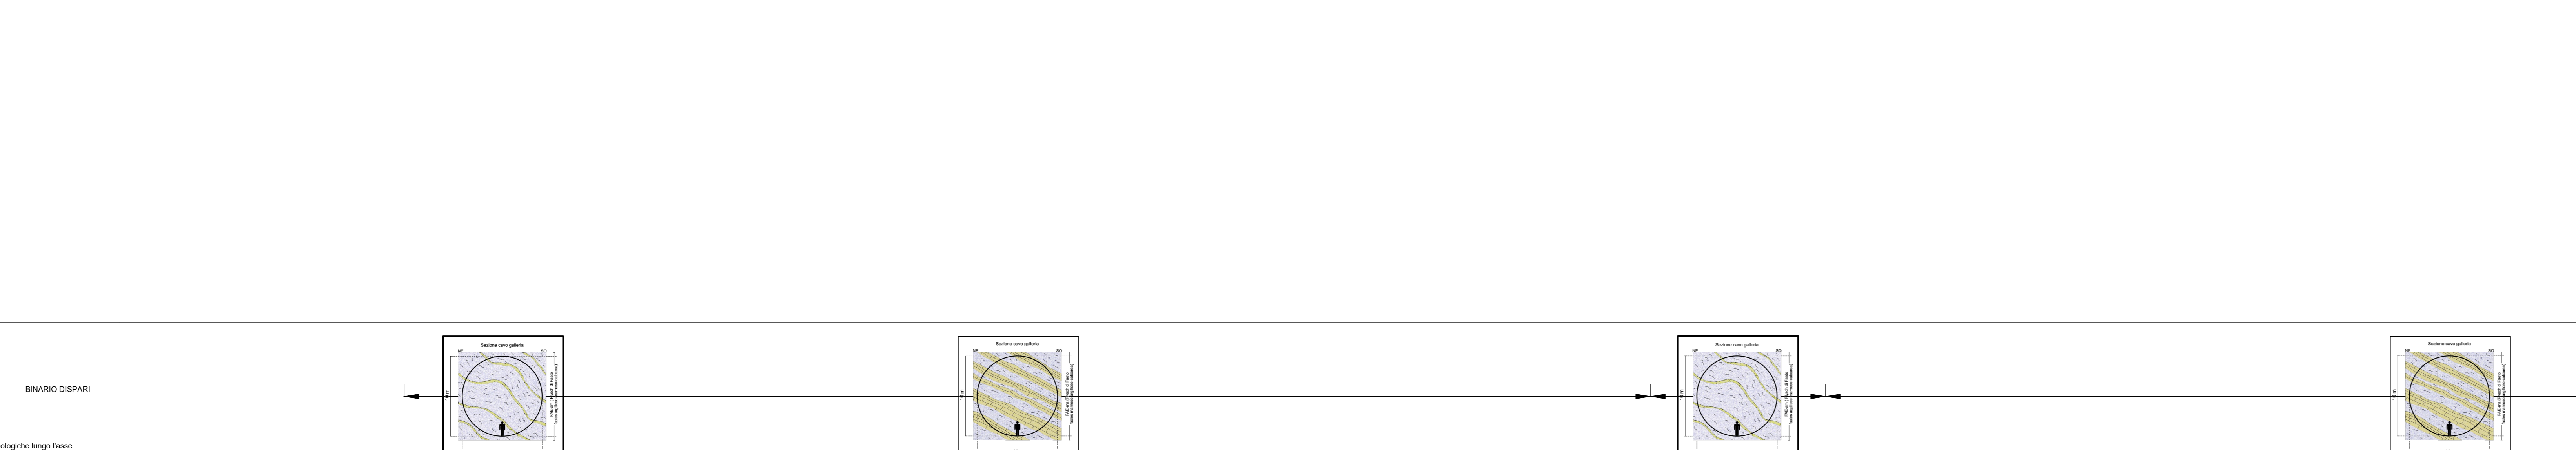


Table titled 'INTERFERENZE COPERTURE (m)' showing data for different geological units and their thicknesses.

LEGENDA section containing descriptions for various geological units, including: DEPOSITI ANTROPICI, DEPOSITI CONTINENTALI QUATERNARI, DEPOSITI ULTIQUINARI IN FORMAZIONE, DEPOSITI ULTIQUINARI FORMATI, UNITÀ A LIMITI INCONFORMI DEL PLOCIENE, and DEPOSITI ULTIQUINARI FORMATI.

LEGENDA section containing descriptions for various geological units, including: UNITÀ SIN-OROGENE DEL MESSINIANO SUPERIORE, UNITÀ SIN-OROGENE DEL MIocene MEDIO-SUPERIORE, UNITÀ TETTONICA DI FRIGENTO, UNITÀ TETTONICA DEL FORTORE, UNITÀ TETTONICA DELLA DAUNIA, and UNITÀ TETTONICA DEL VALLEONE DEL TORO.

SIMBOLOGIA section containing symbols for geological features, including: Elementi geomorfologici, DEPOSITI DI FRANA, Colomanto, Scivolamento rotazionale/traslatoivo, Crollo, Movimento complesso, Area franosità diffusa, and various symbols for geological units and features.

Table with columns: Rev., Descrizione, Redatto, Data, Verificato, Data, Approvato, Data, Autorizzato, Data. It contains project approval and revision data.