


Table with 2 columns: 'N. Sezione' and 'Quote Terreno / Quote Progetto / Differenza di quota'. It lists elevation data for various sections along the profile.

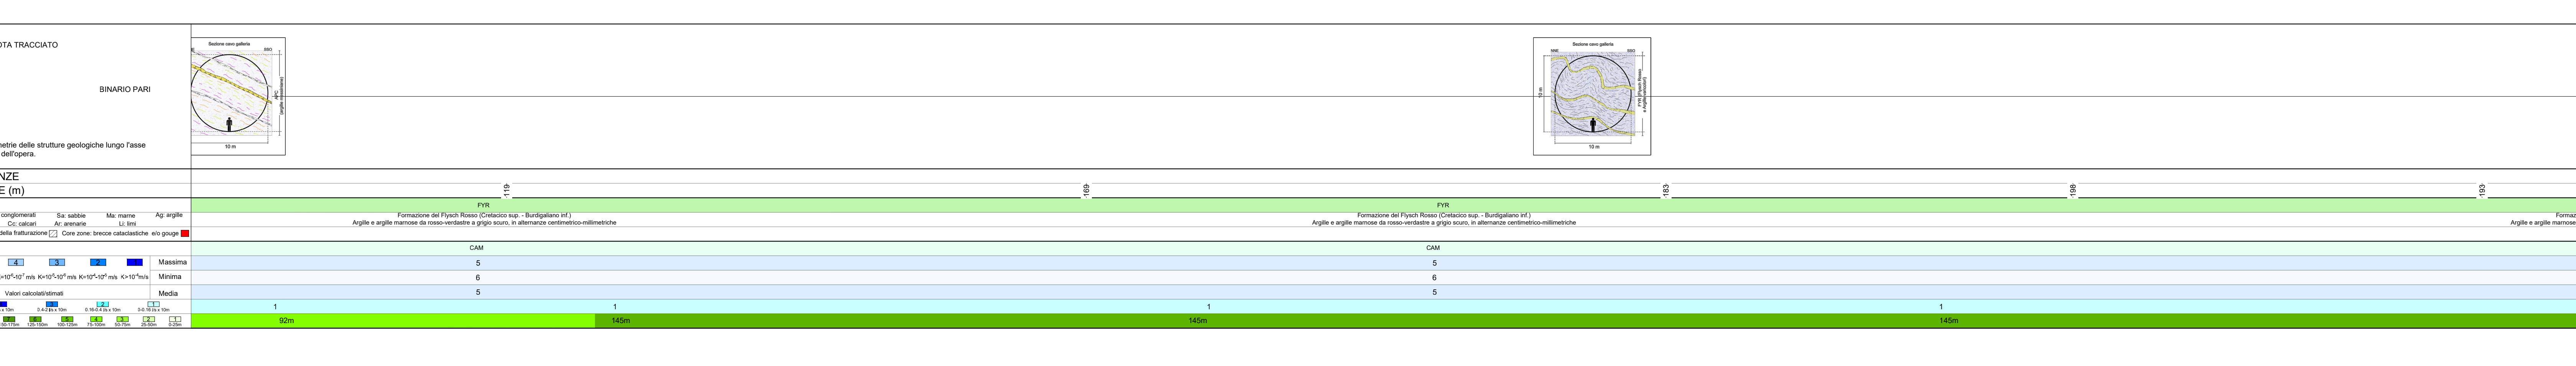

Legend and data table. 'LEGENDA' includes symbols for boreholes and geological units. 'COMPLESSI DELLE UNITA' DEL SUBSTRATO' lists geological units (ANZ1, ANZ2, ANZ3, ANZ4, ANZ5, ANZ6, ANZ7, ANZ8, ANZ9, ANZ10, ANZ11, ANZ12, ANZ13, ANZ14, ANZ15, ANZ16, ANZ17, ANZ18, ANZ19, ANZ20) with their descriptions and permeability characteristics.

Legend for investigations (LEGENDA INDAGINI GEOGNOSTICHE). Includes symbols for 'INDAGINI PREGRESSE' (boreholes) and 'INDAGINI GEOGNOSTICHE PE' (sonar). Includes a 'KEY-MAP' showing the location of the site in the Campania region of Italy.

Project information and administrative data. Includes 'COMMITTENTE' (RFI), 'DIREZIONE LAVORI' (ITALFERR), 'APPALTATORE' (webuild Italia), 'PROGETTO ESECUTIVO' (RADDOPPIO TRATTA APICE - ORSARA), and a table of 'APPROVAZIONI' with columns for Rev., Descrizione, Ricordo, Data, Verificato, Data, Approvato, Data, Autorizzato, Data.