



Table with 2 columns: 'N. Sezione' and 'Quota Terreno'. It lists section numbers from 100 to 180 and corresponding ground elevations.

Table with 2 columns: 'Distanza Prospettiva' and 'Distanza Reale'. It shows distances in meters for various sections.

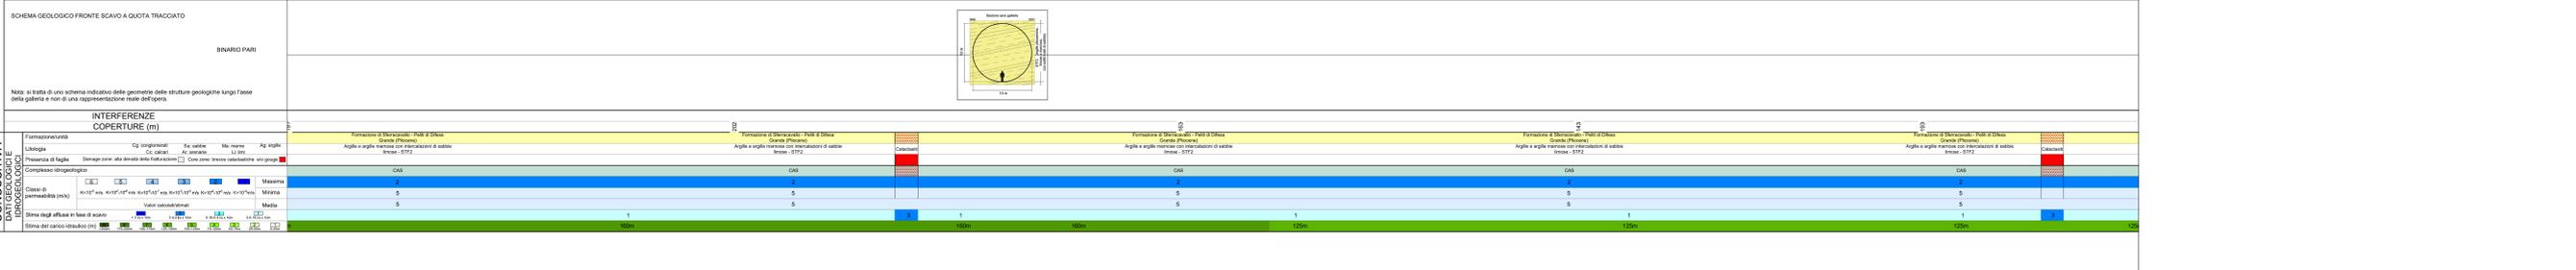

Legend (LEGGENDA) and hydrogeological complex descriptions (COMPLESSO IDROGEOLOGICO). Includes permeability grades, complex descriptions (e.g., 'Complesso ghiaioso-sabbioso'), and a table of complexes (COMPLESSI DELLE UNITA' DEL SUBSTRATO).

Legend (LEGGENDA INDAGINI GEOGNOSTICHE). Includes symbols for boreholes, investigation types (Sondaggio a carotaggio continuo, Sondaggio interrotto), and symbols for geological features (STENDIMENTI GEOSIFISICA, STENDIMENTI GEOSIFISICA).

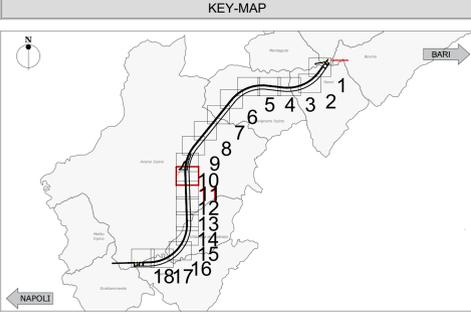

Project information table (PROGETTO ESECUTIVO) including committees, directors, consultants, and a detailed schedule table with columns for Rev., Descrizione, Ricordo, Data, Verificato, Data, Approvato, Data, Autorizzato Data.