



Table with 2 columns: 'N. Sezione' and 'Quota Terreno'. It lists section numbers and ground elevations along the profile.

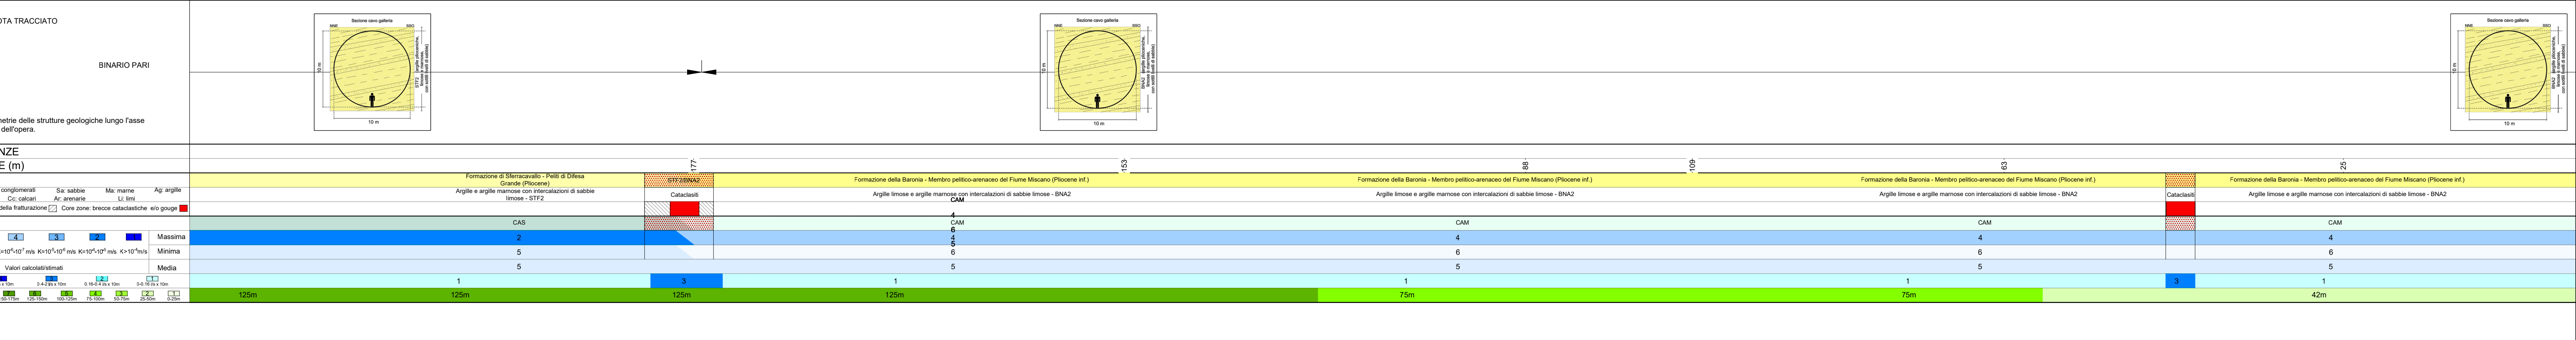

Legend (LEGENDA) and Geotechnical Complexes (COMPLESSI DELLE UNITA' DEL SUBSTRATO). Includes descriptions of geological units and permeability data.

Legend (LEGENDA INDAGINI GEOGNOSTICHE). Details investigation methods like 'Sondaggio a carotaggio continuo' and 'Sondaggio interrotto per presenza di gas'.

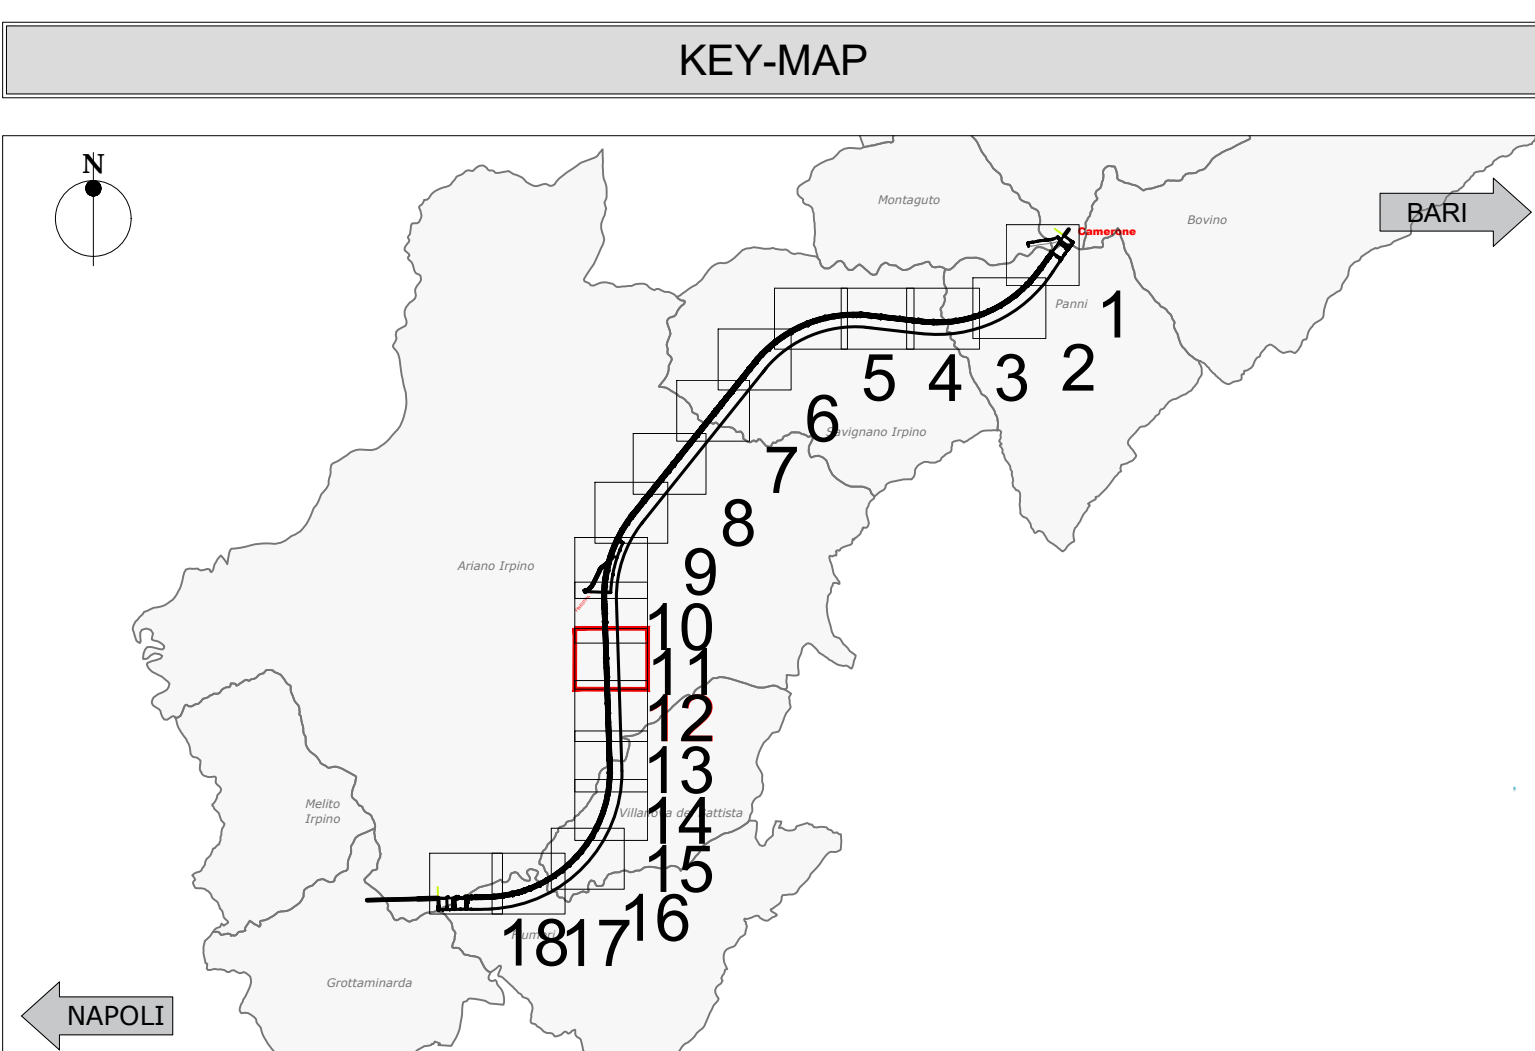

Project information block including COMMITTEE (COMMITTENTE), WORK DIRECTION (DIREZIONE LAVORI), APPLICATOR (APPALTATORE), PROJECT EXECUTIVE (PROGETTO ESECUTIVO), and technical details.

FILE STAMPA