


Table with 3 columns: N. Sezione, Quote Terreno, and Quote Progetto. It provides elevation data for various sections along the profile.

Geological cross-sections and interference tables. Includes 'SCHEMA GEOLOGICO-FRONTI SCAVO A QUOTA TRACCIATO' and 'INTERFERENZE COPERTURE (m)' for different geological units.

Legend (LEGENDA) and hydrogeological complex descriptions (COMPLESSI IDROGEOLOGICI). The legend defines symbols for permeability, investigation types, and geological features. The descriptions detail various geological complexes such as 'Complesso ghiaioso-sabbioso' and 'Complesso argilloso-argiloso'.

Legend (LEGENDA INDAGINI GEOGNOSTICHE) and key map (KEY-MAP). The legend defines symbols for investigation types like 'Sondaggio a carotaggio continuo' and 'Database indagini ISPRA'. The key map shows the location of the study area in the Campania region of Italy.

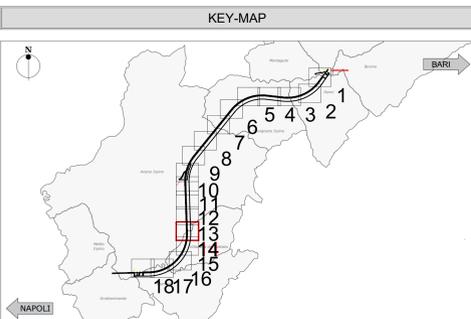

Project information table including 'COMMITTENTE' (RFI), 'DIREZIONE LAVORI' (ITALFERR), 'APPALTATORE' (webuild Italia), and 'PROGETTO ESECUTIVO' details for the 'RADDOPPIO TRATTA APICE - ORSARA' project.

FILE STAMPA: 11