
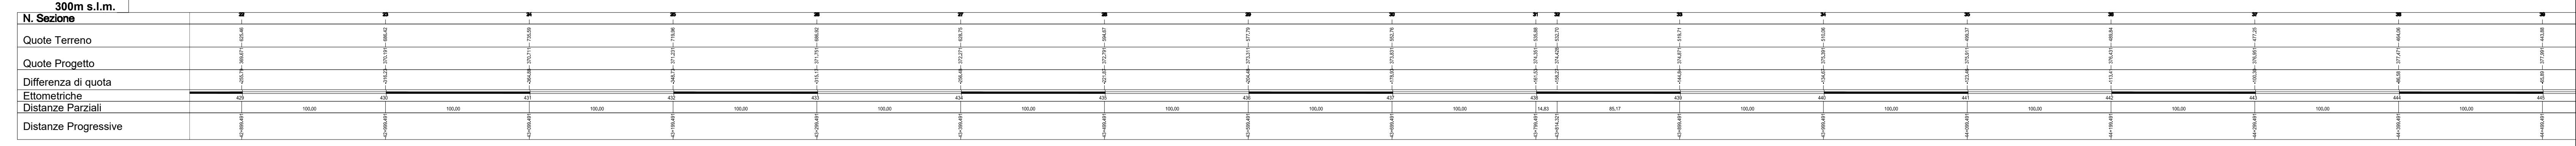


Table with 3 main columns: COMPLESSO IDROGEOLOGICO (description), TIPO DI PERMEABILITÀ (vertical/horizontal), and GRADO DI PERMEABILITÀ (10^1 to 10^4). Rows include various geological complexes like 'Complesso ghiaioso-sabbioso' and 'Complesso calcareo-marnoso'.

LEGENDA INDAGINI GEOGNOSTICHE. Includes sections for 'INDAGINI PREGRESSE' (Sondaggio a carotaggio continuo, Database indagini ISPRA), 'INDAGINI GEOGNOSTICHE PE' (Sondaggi a carotaggio continuo), and 'ELEMENTI STRUTTURALI E TETTONICI' (Traccia sezione geologica-geomorfologica).

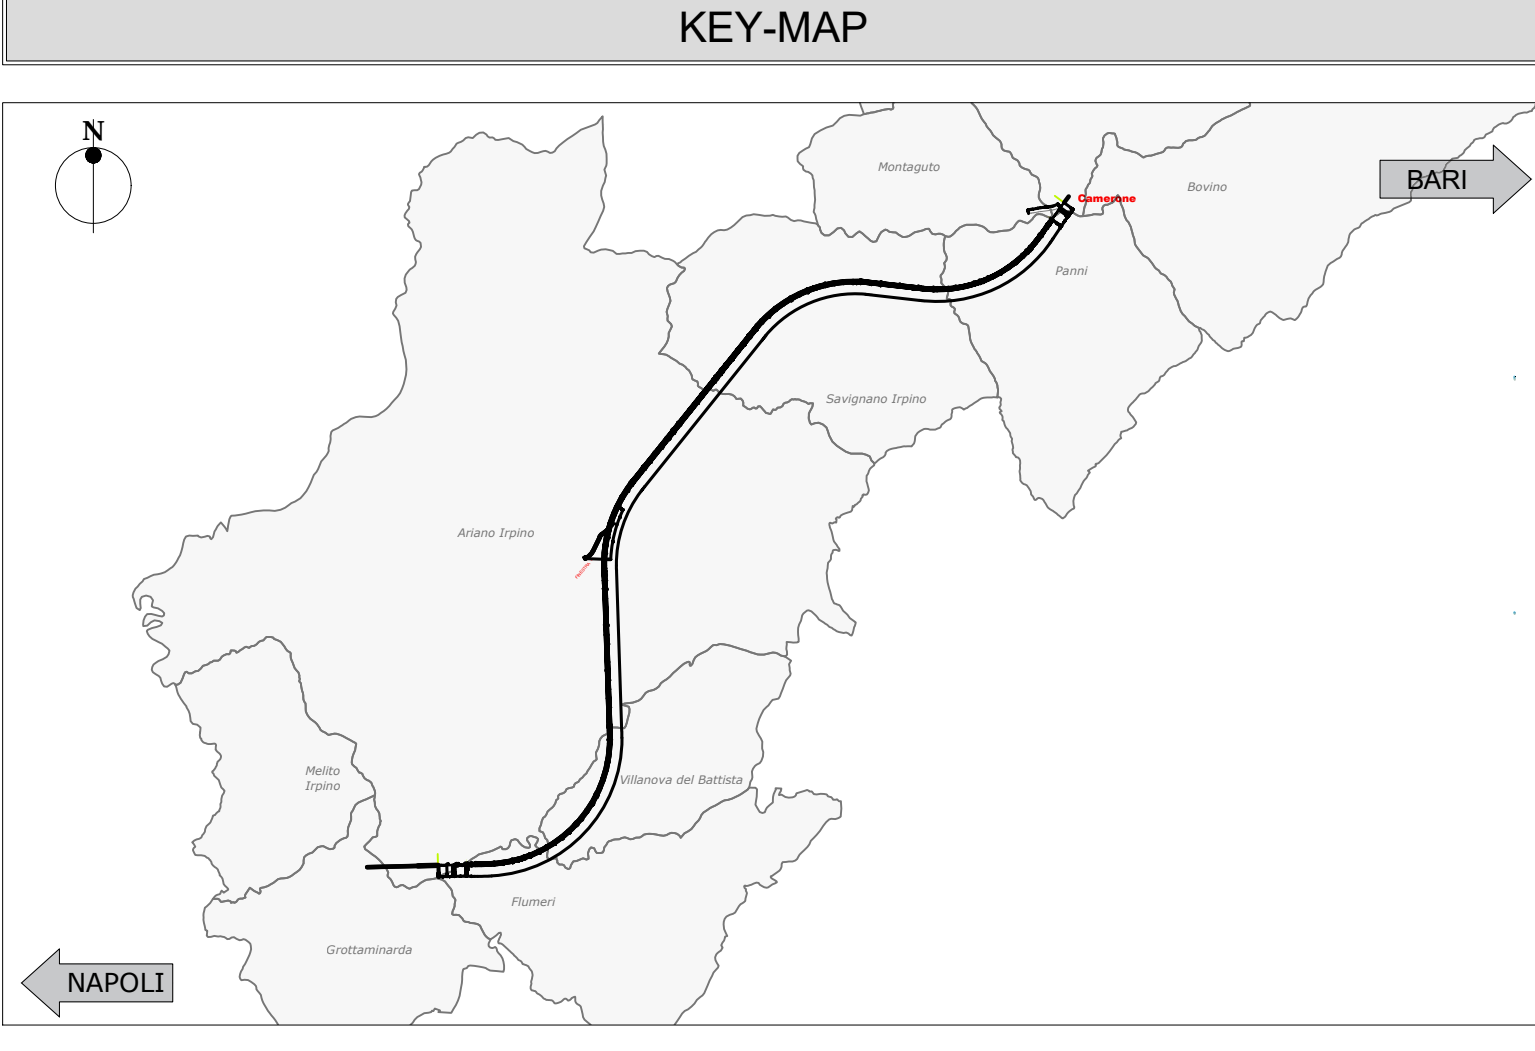

SCHEMA GEOLOGICO-FRONTA SCAVO A QUOTA TRACCIATO. Includes a geological cross-section and a detailed table of 'INTERFERENZE (m)' for various geological units (CCM, CAS, CAL, CAM) across different borehole profiles (A, B, C, D, E, F, G, H, I, J, K, L, M, N, O, P, Q, R, S, T, U, V, W, X, Y, Z).

PROGETTO ESECUTIVO. Includes project details: COMMITTEE (RFI), DIRECTION OF WORKS (ITALFERR), APPLICANT (webuild Italia), PROJECT MANAGER (ROCK SOUL), and PROJECT TEAM (Mandati: NET, OPINI, GPF, BELLEFONTE-PAR).