




Vista A - Scala 1:500

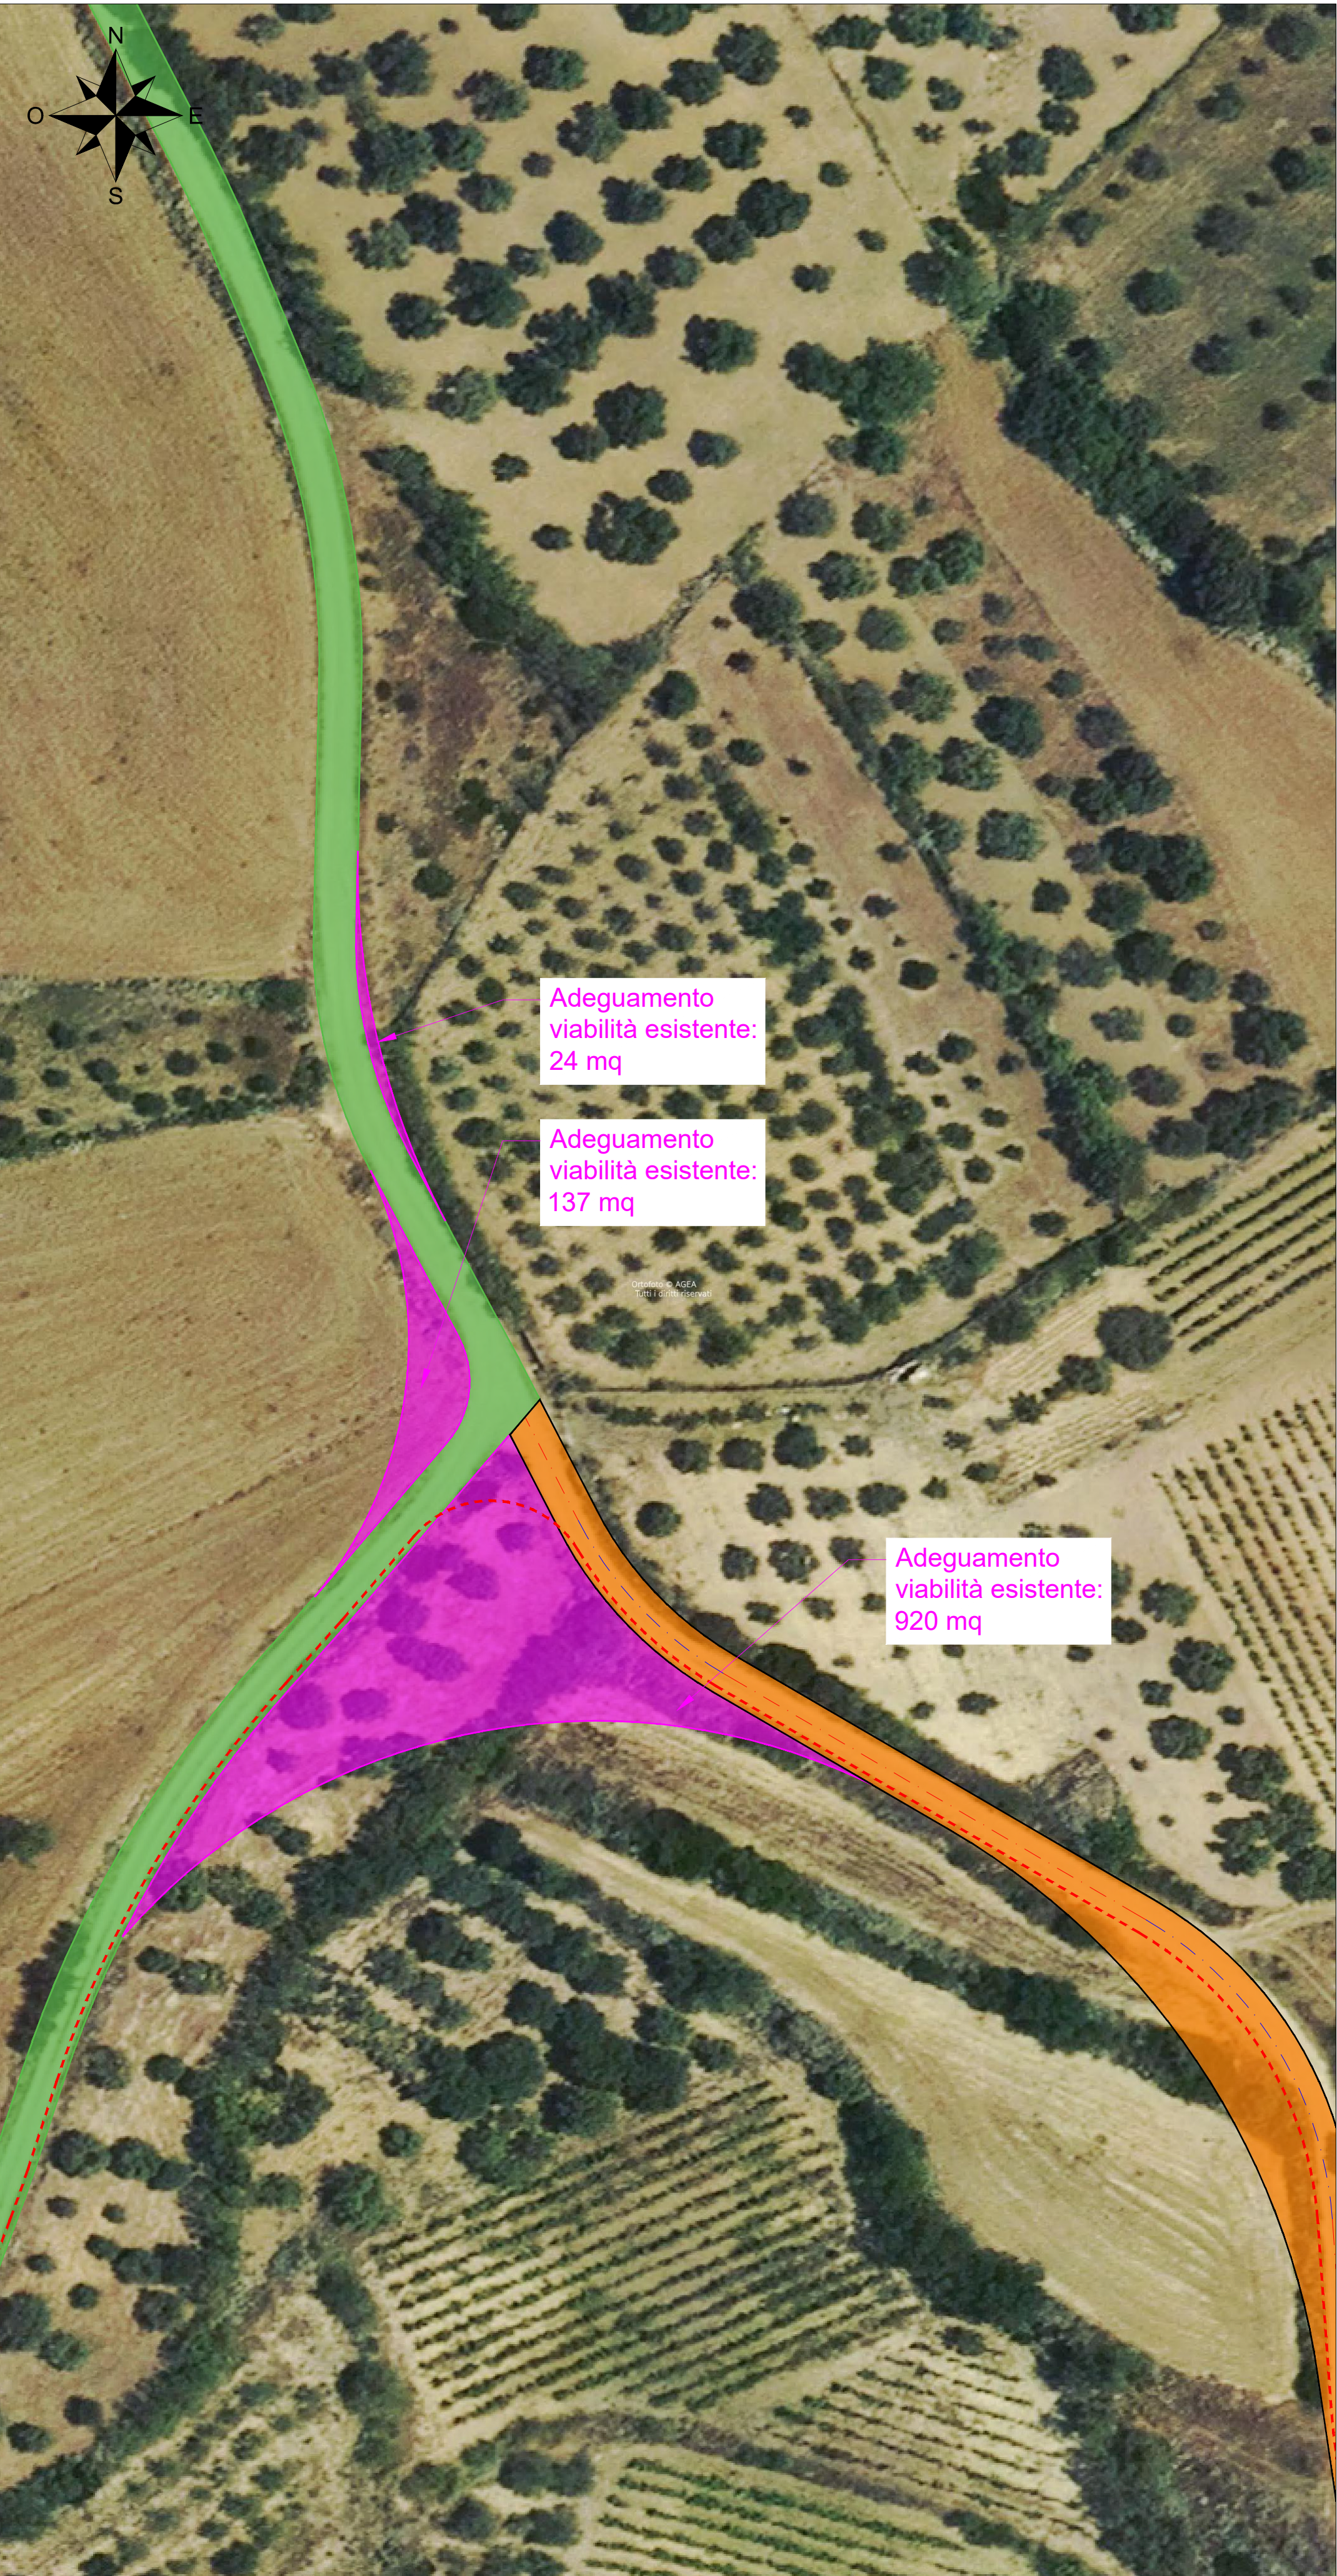

Vista B - Scala 1:500

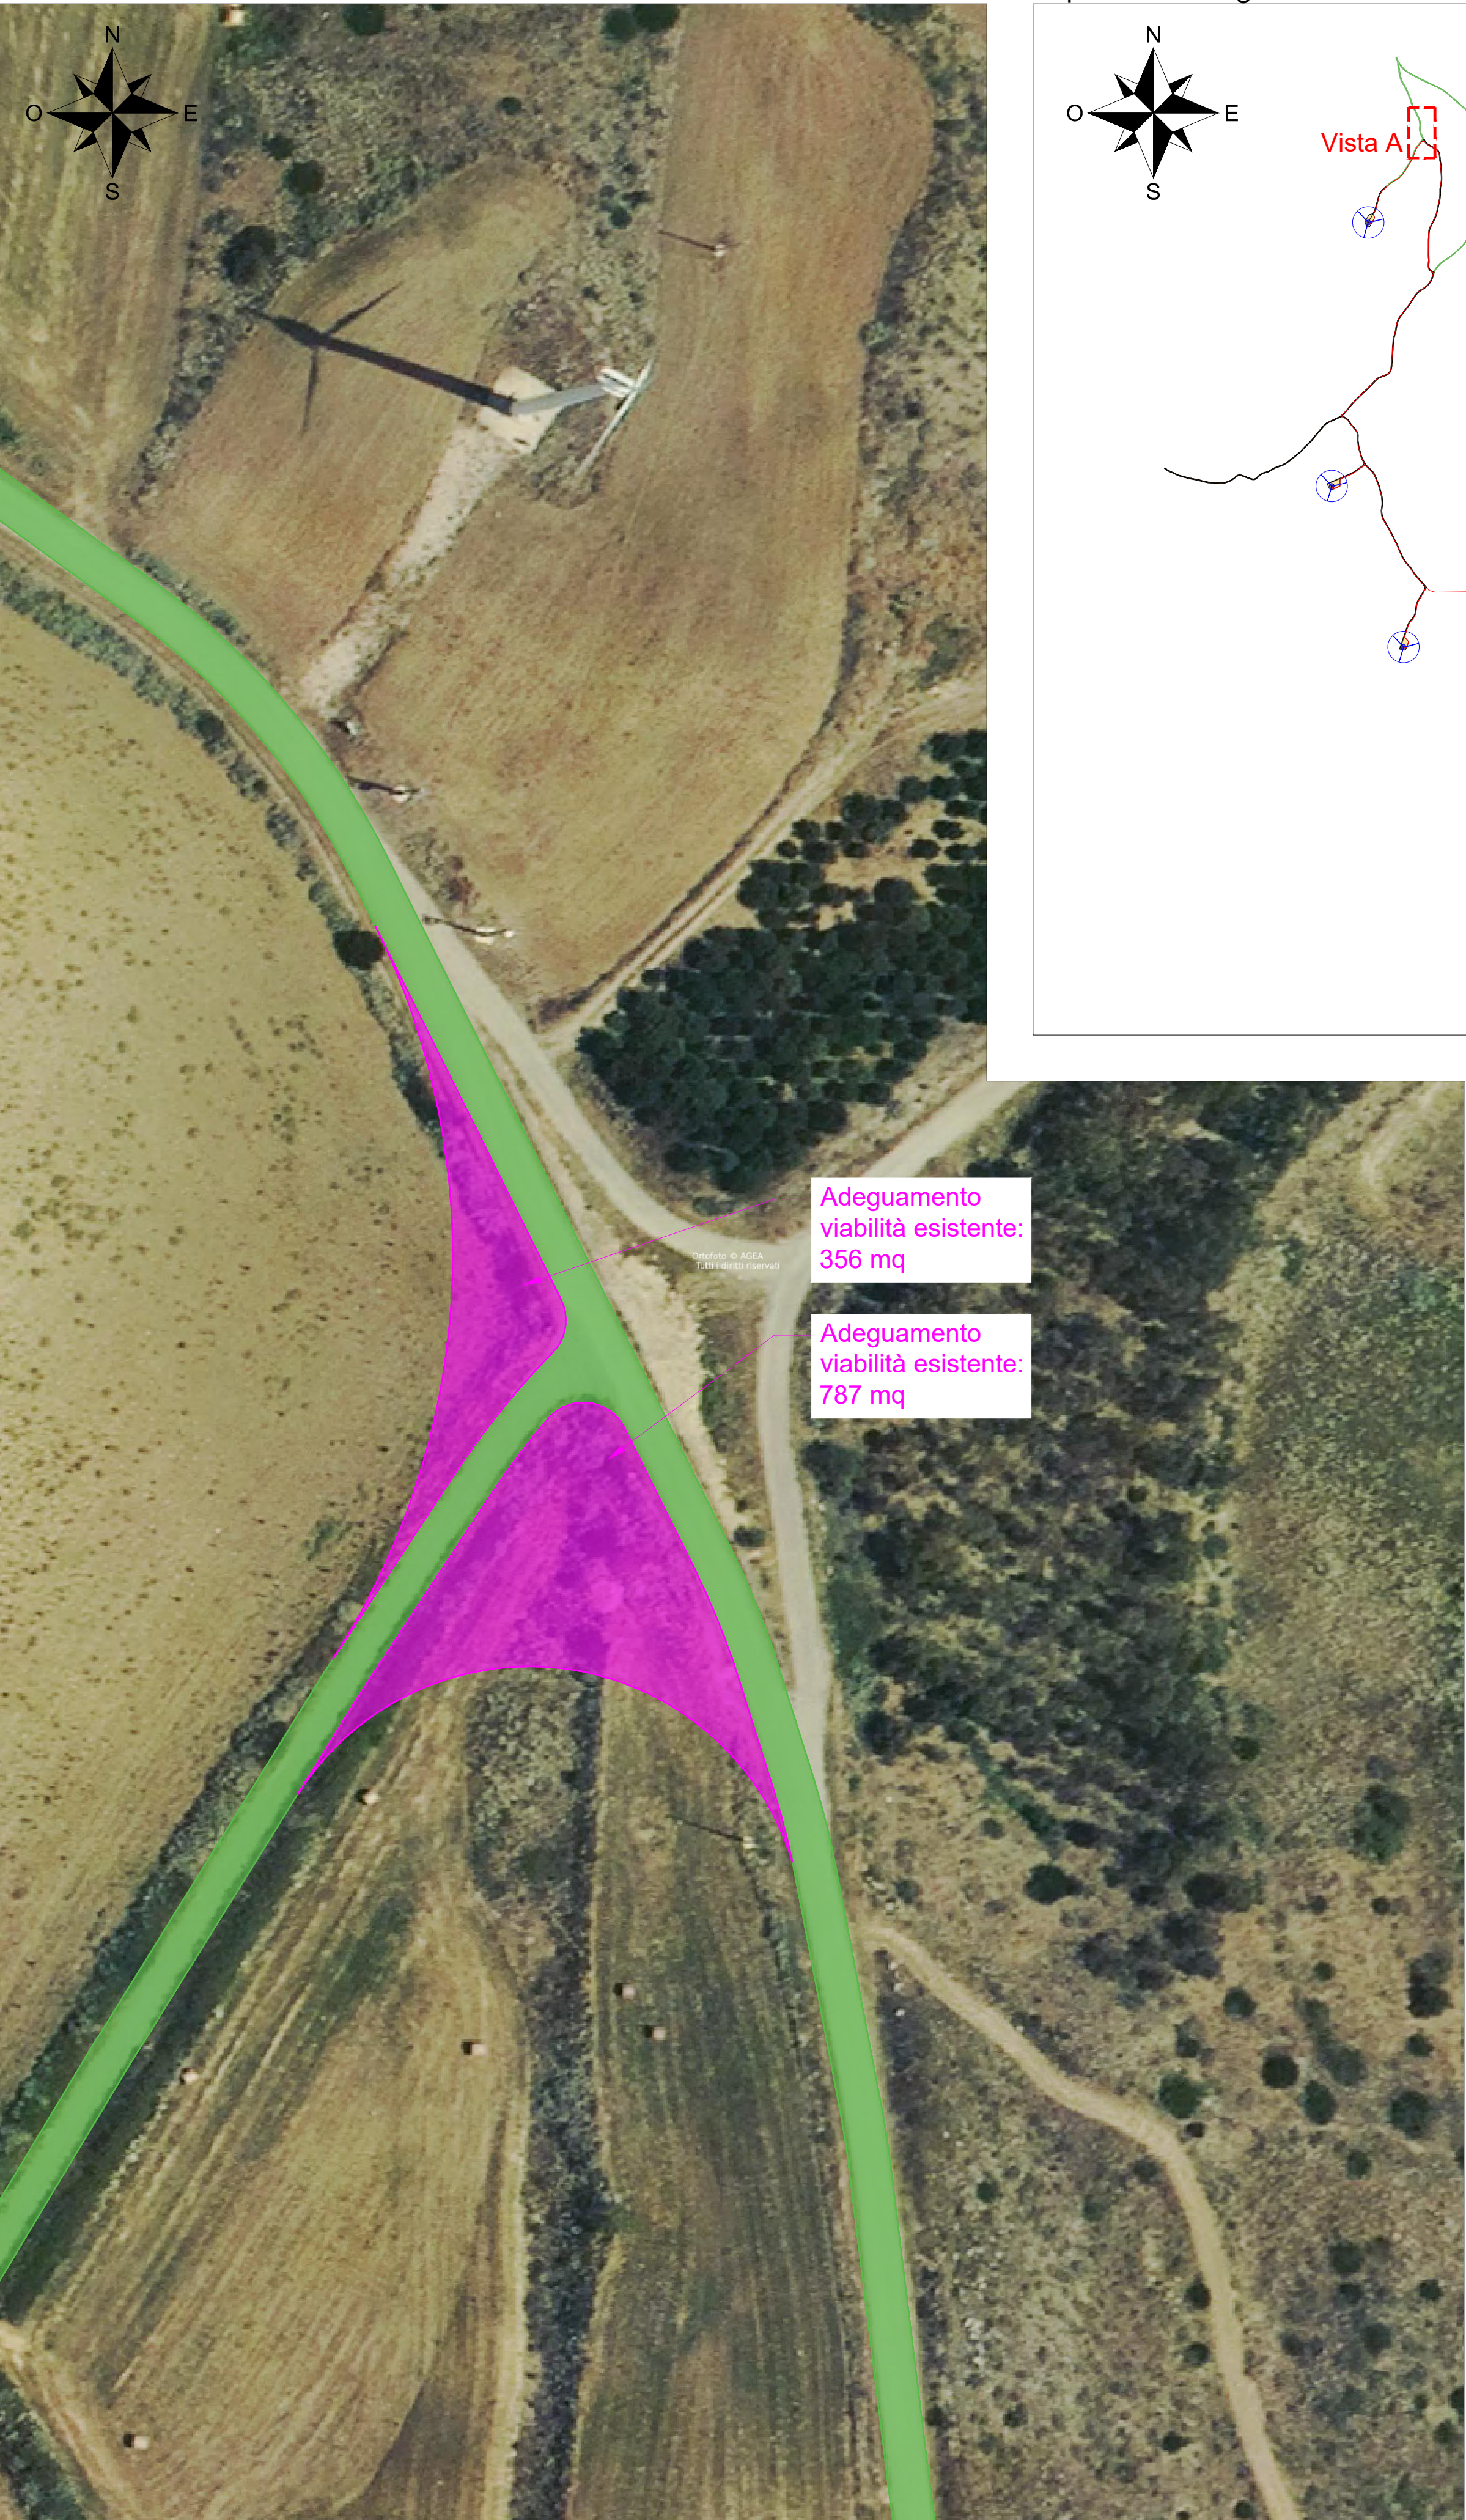

Inquadramento generale - Scala 1:25000

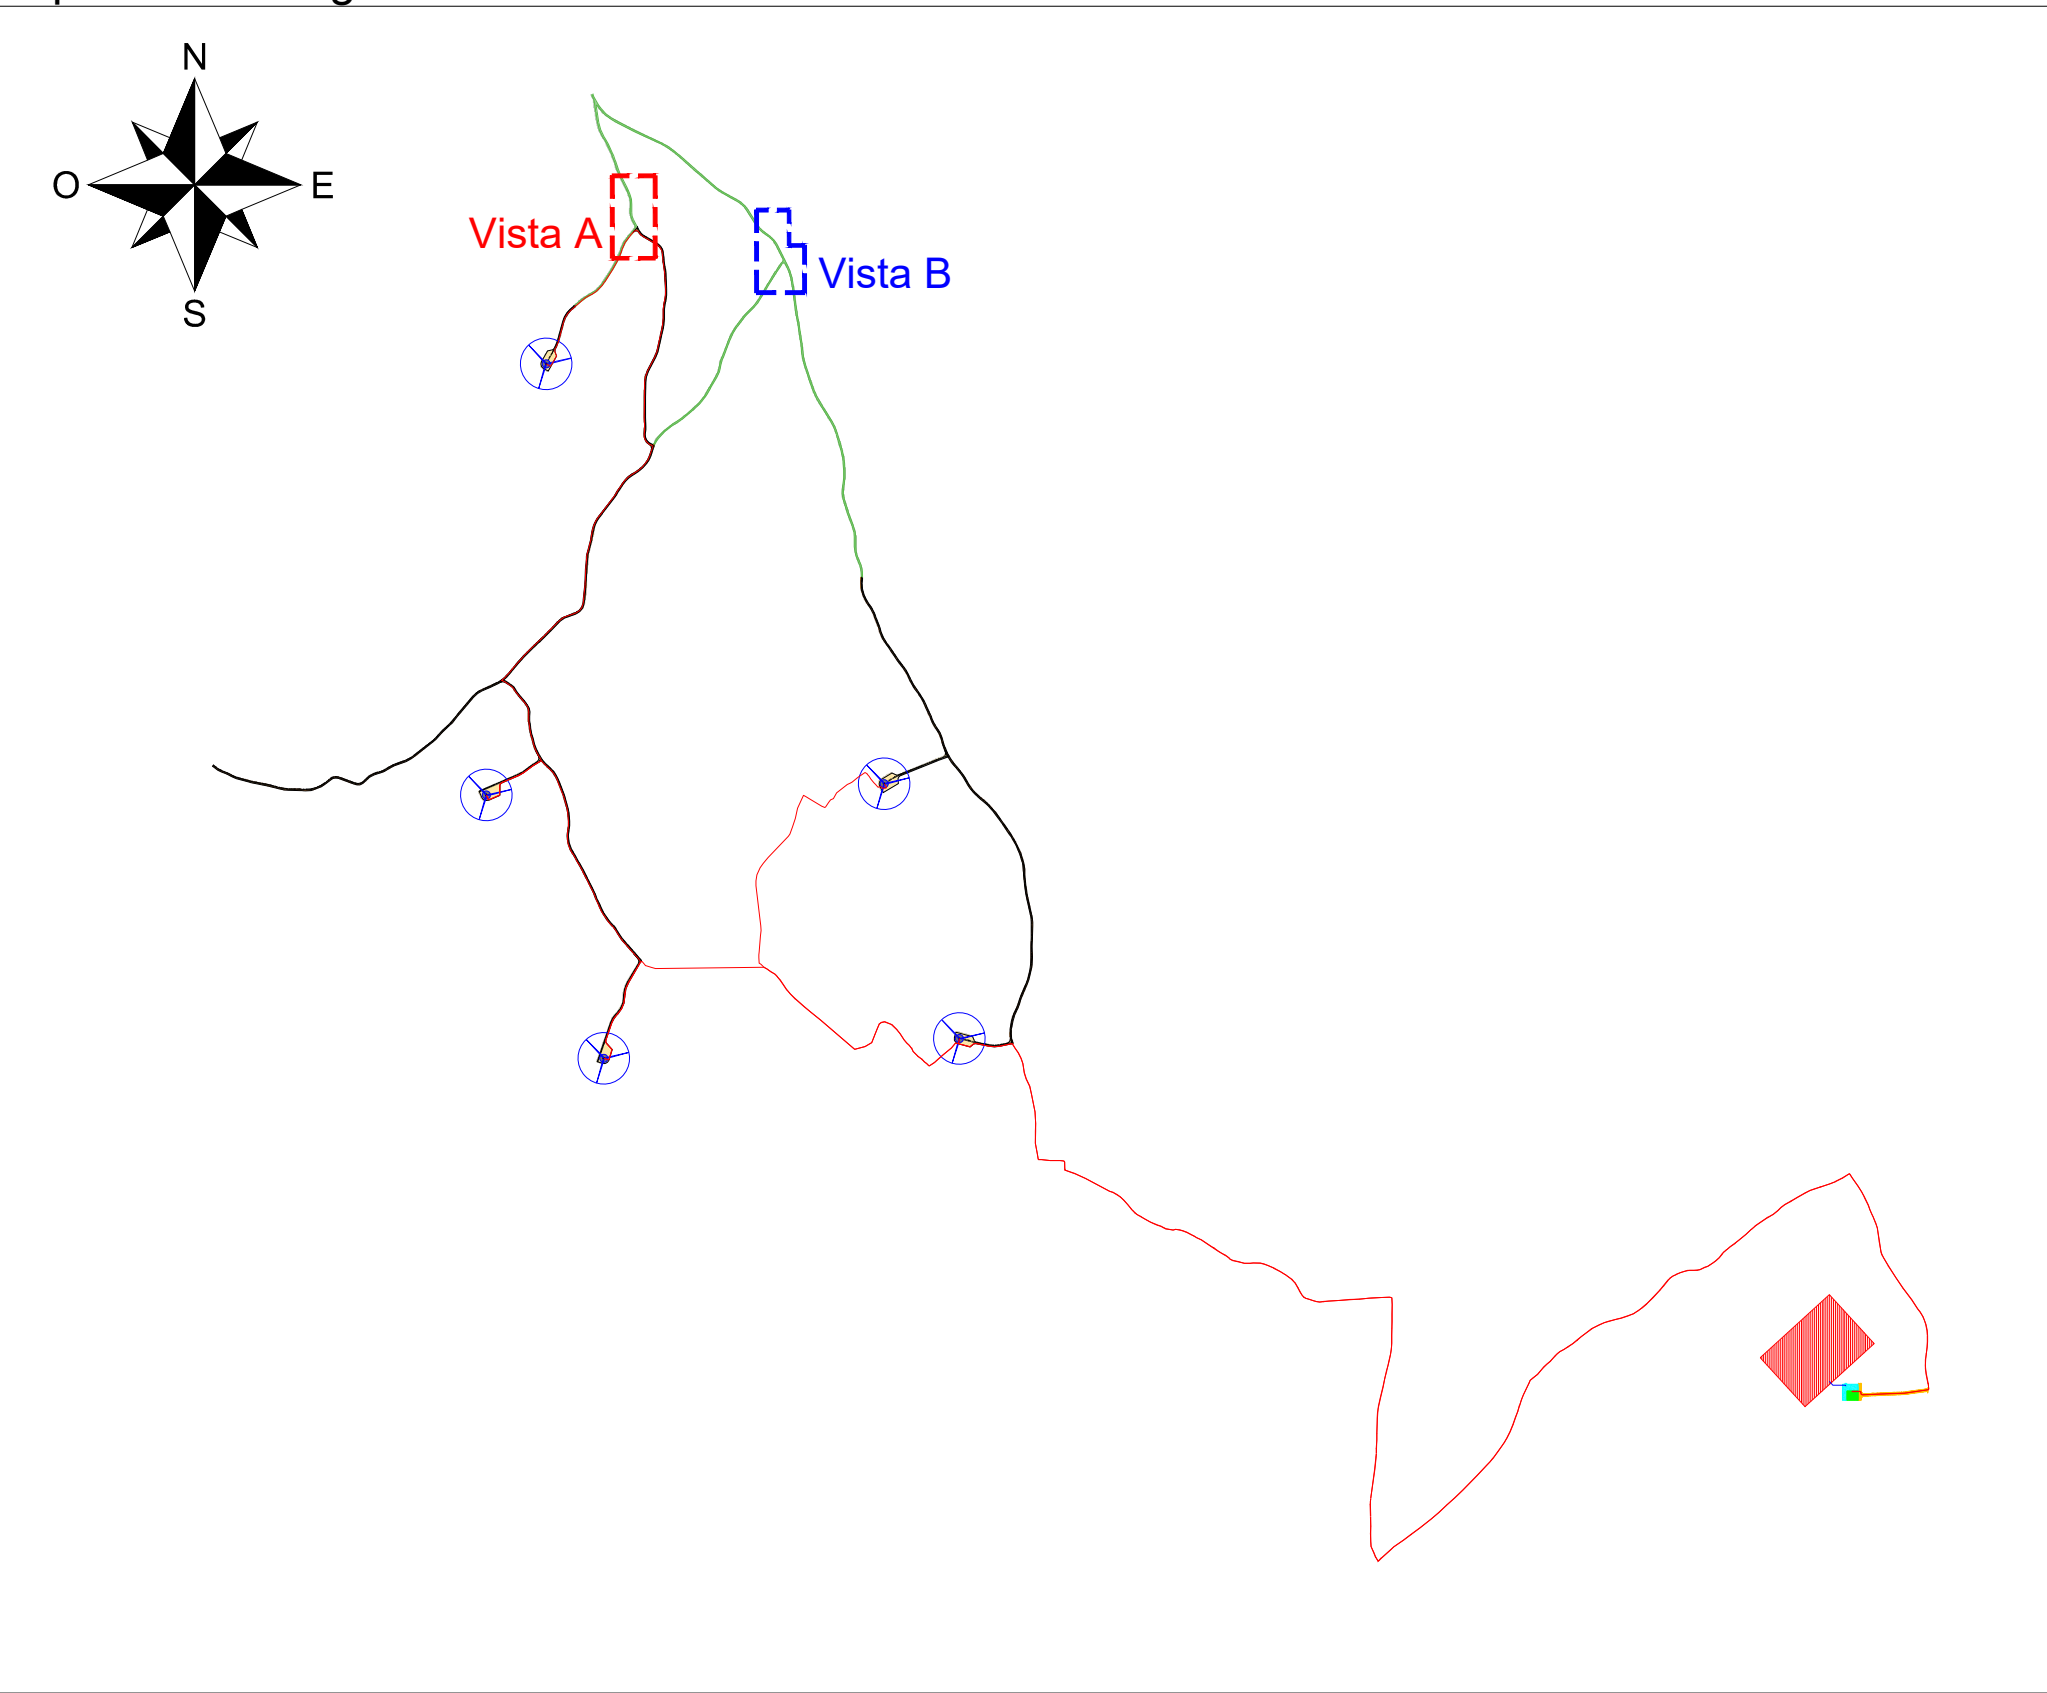

LEGENDA

	Strade e piazzole definitive in fase di costruzione - Nuova realizzazione
	Strade esistenti da adeguare
	Strade esistenti
	Adeguamenti temporanei strade esistenti
	Tratti rettilinei - Assi stradali
	Tratti curvilinei - Assi stradali
	Limiti carreggiata
	Cavidotto MT 30kV

COMMITTENTE
ENGIE TREXENTA SRL
P.Iva: 12367510968
Via Chiese 72, Milano 20126

STUDIO DI PROGETTAZIONE
SCM Ingegneria S.r.l.
Via C. del Croix, 55 - 72022 - Latiano (BR)

1	01-23	EMESSO PER VARIAZIONE LAYOUT	CC	DC	PL
0	Apr-23	EMESSO PER ITER AUTORIZZATIVO	CC	DC	PL
REV.	DATE	DESCRIPTION	BY	CHKD	APP.

Impianto per la produzione di energia elettrica da fonte eolica di potenza pari a 42 MW denominato "Marmilla"
Comuni di Villanovaforru, Sardara, Sanluri e Furti (SU)
PROGETTO DEFINITIVO IMPIANTO EOLICO ED OPERE CONNESSE

APPROVED FOR CONSTRUCTION
DWG. REV. DATE
SIGNATURE
ORDER N°
SUPPLIER
CONTRACT N°

OBJECT:
Tav.13
Planimetria parco eolico - Adeguamenti viabilità esistente

THIS DRAWING IS THE PROPERTY OF ENGIE TREXENTA SRL AND IS LENT WITH-OUT CONSIDERATION OTHER THAN THE BORROWER'S AGREEMENT THAT IT SHALL NOT BE REPRODUCED COPIED LENT OR DISPOSED OF DIRECTLY OR INDIRECTLY, NOR USED FOR ANY PURPOSE OTHER THAN THAT FOR WHICH IT IS SPECIFICALLY FURNISHED THE APPARATUS SHOWN IN THE DRAWING IS COVERED BY PATENTS.

CAD FILE NAME:

THIS DWG. SUPERSEDED BY

THIS DWG. SUPERSEDES

FWI DWG N°

SHEET

OF

SCALE
1: 500
1: 25000

REV.

A0