



Inquadramento generale - Scala 1:25000

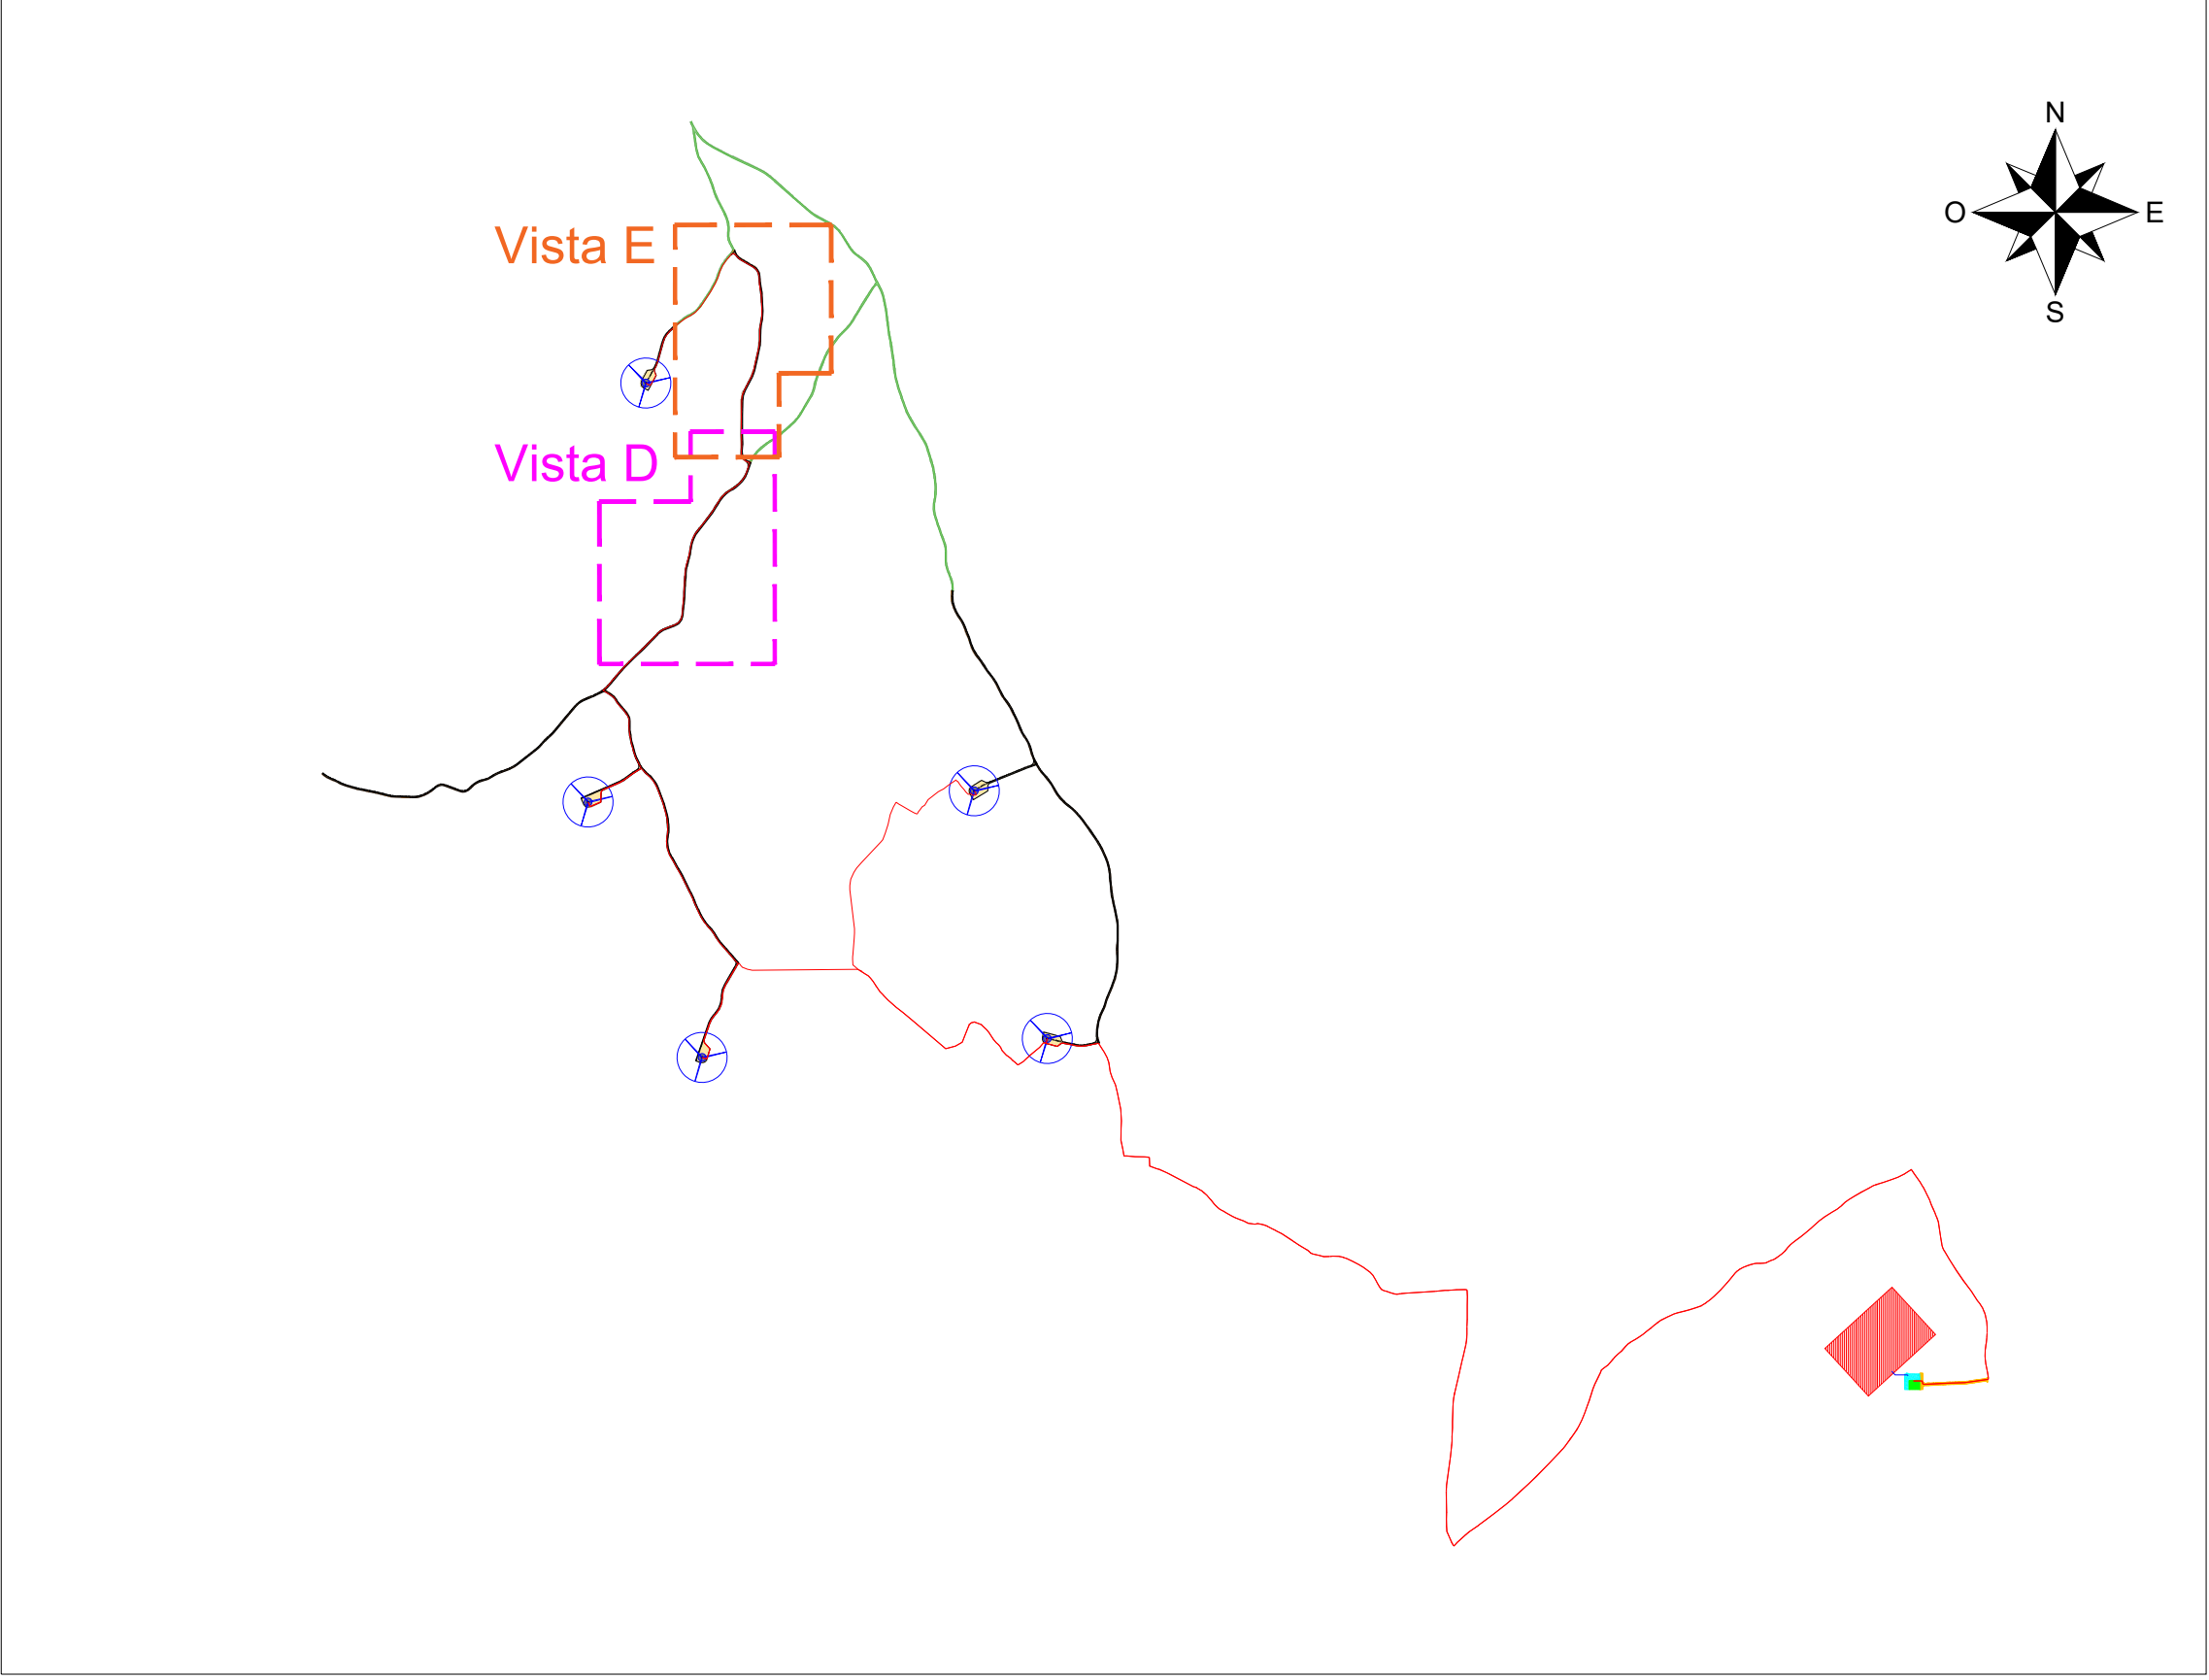

Vista D - Scala 1:1000



Vista E - Scala 1:1000

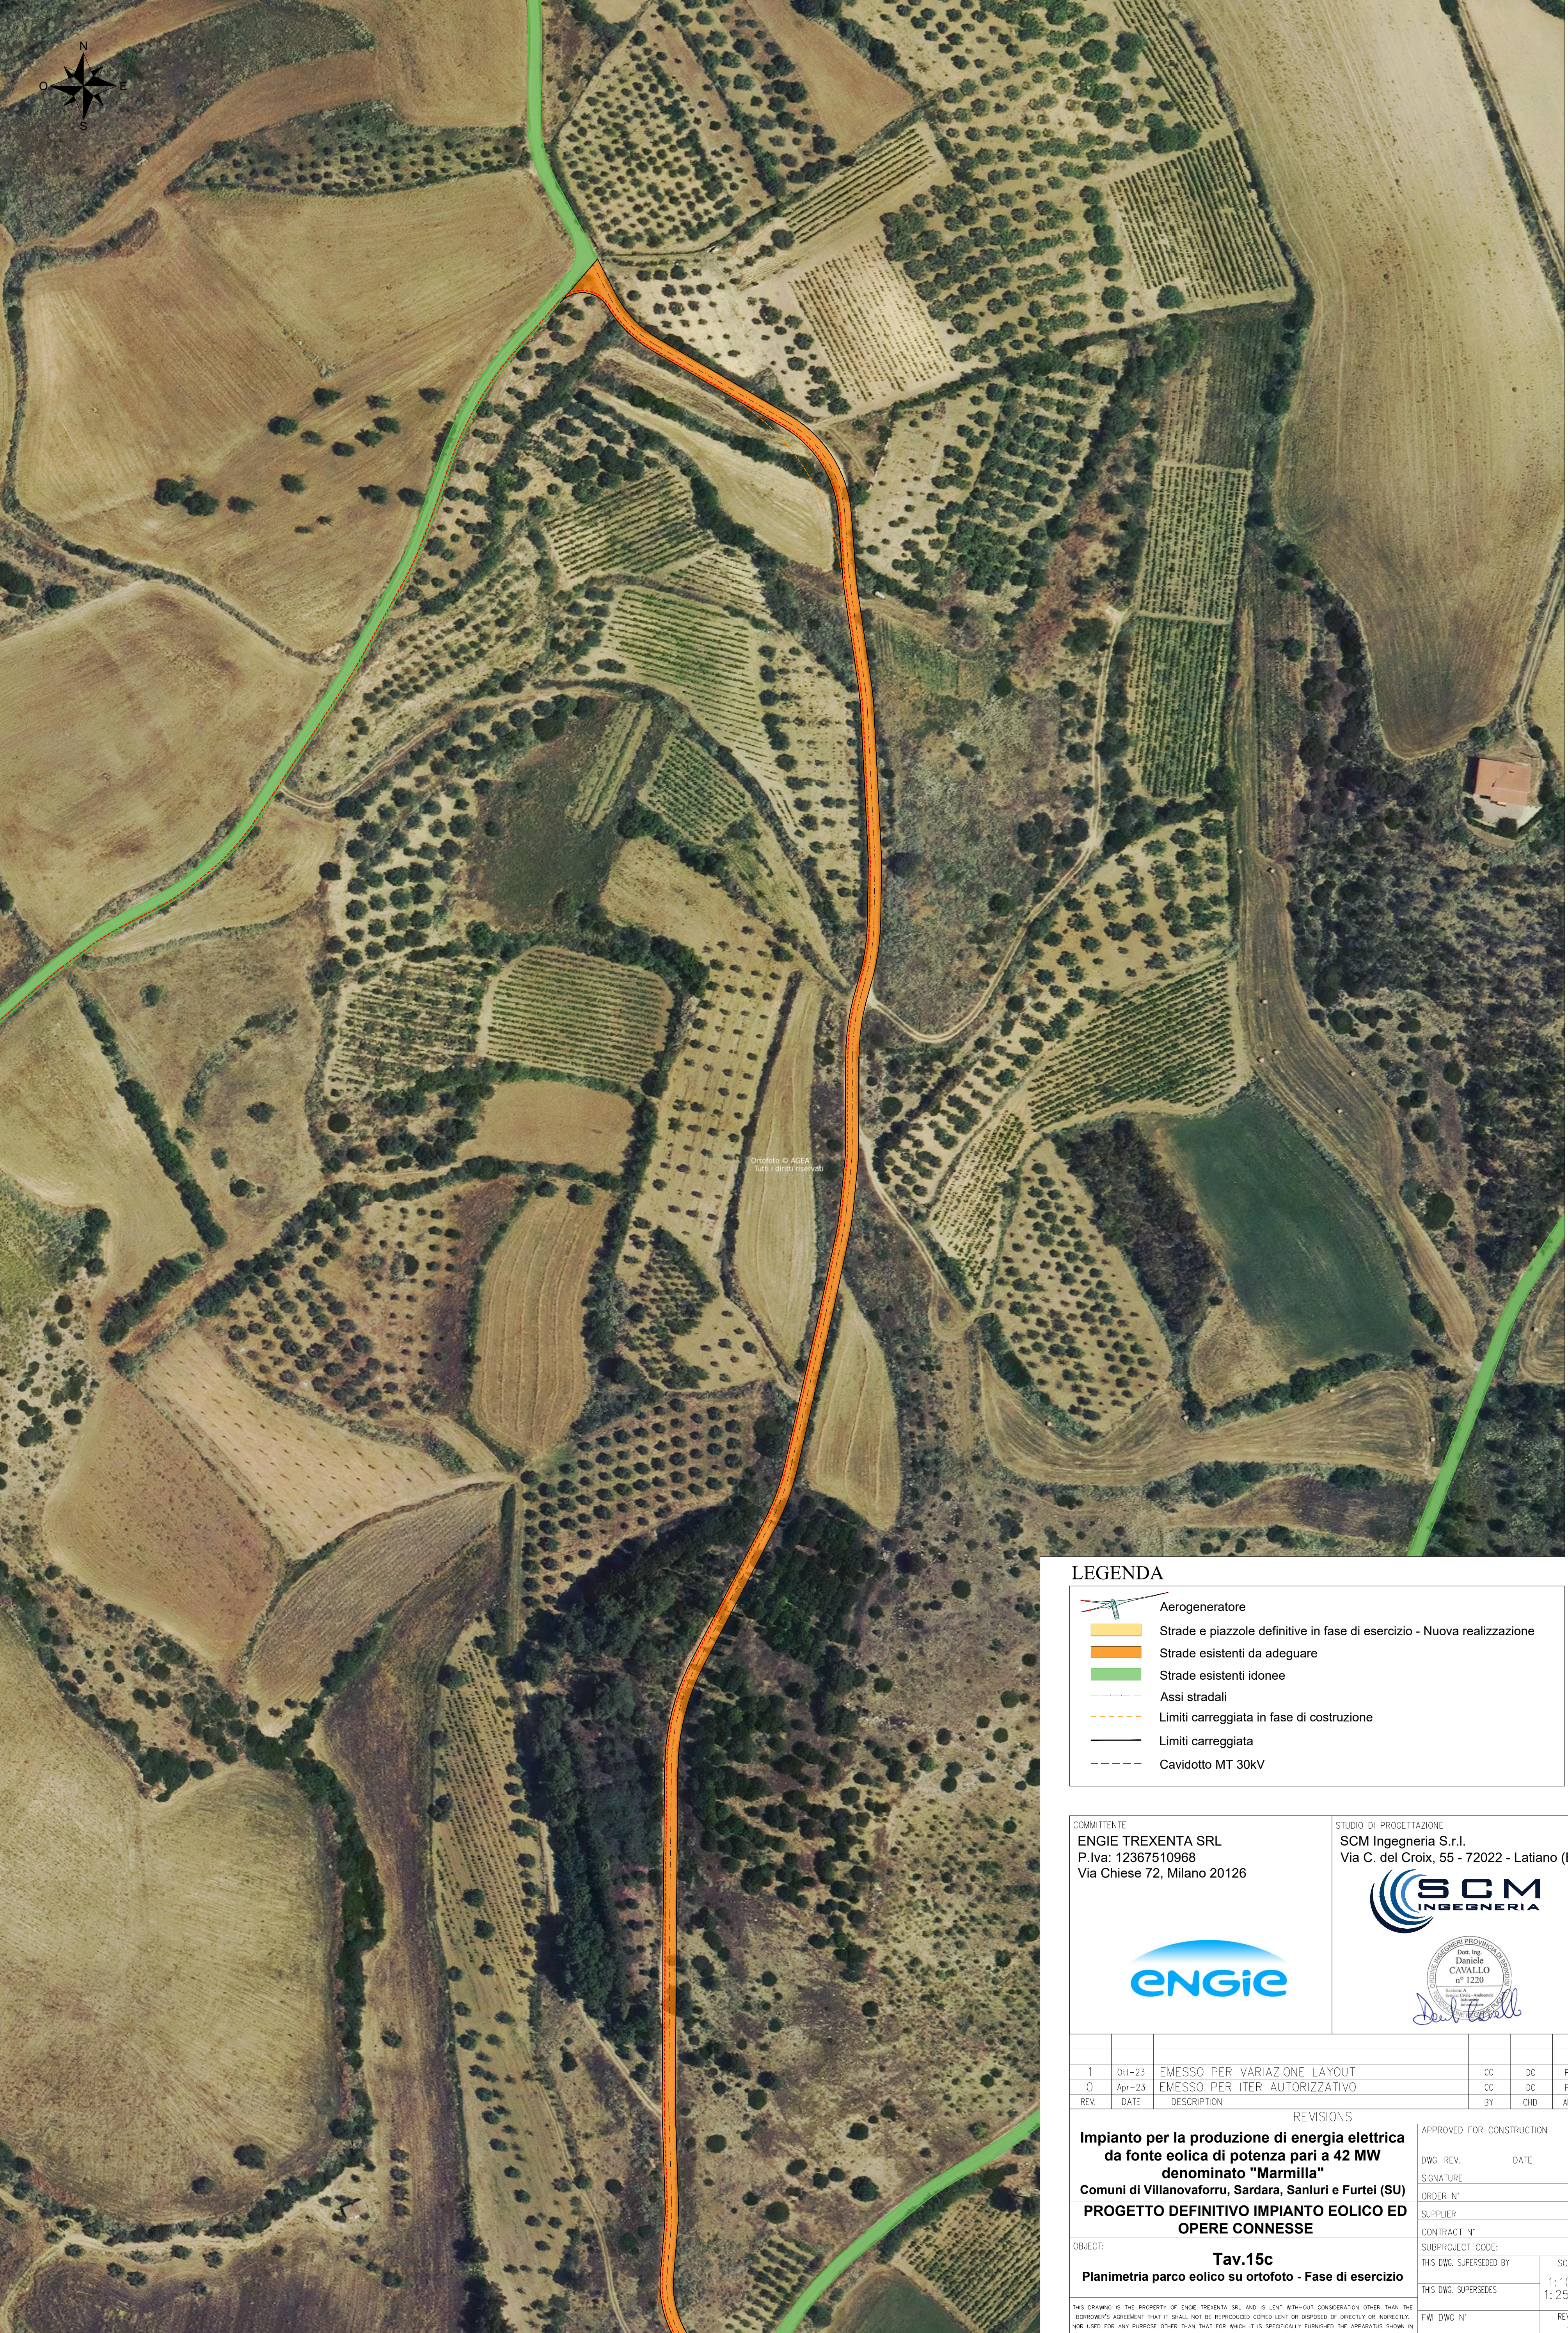

LEGENDA

- Aerogeneratore
- Strade e piazzole definitive in fase di esercizio - Nuova realizzazione
- Strade esistenti da adeguare
- Strade esistenti idonee
- Asse stradali
- Limiti carreggiata in fase di costruzione
- Limiti carreggiata
- Cavidotto MT 30kV

COMMITTENTE ENGIE TREXENTA SRL P.Iva: 12367510968 Via Chiese 72, Milano 20126		STUDIO DI PROGETTAZIONE SCM Ingegneria S.r.l. Via C. del Croix, 55 - 72022 - Latiano (BR)	
1 01-23 EMESSE PER VARIAZIONE LAYOUT		CC	DC
D 01-23 EMESSE PER ITER AUTORIZZATIVO		CC	DC
REV	DATE	DESCRIPTION	BY
REVISIONS			
Impianto per la produzione di energia elettrica da fonte eolica di potenza pari a 42 MW denominato "Marmilla"		APPROVED FOR CONSTRUCTION	
Comuni di Villanovaforru, Sarda, Santuri e Furtei (SU)		SIGNATURE	
PROGETTO DEFINITIVO IMPIANTO EOLICO ED OPERE CONNESSE		ORDER N°	
Tav.15c		SUPPLIER	
Planimetria parco eolico su ortofoto - Fase di esercizio		CONTRACT N°	
THIS DRAWING IS THE PROPERTY OF ENGIE TREXENTA SRL AND IS LOANED WITHOUT CONSIDERATION OTHER THAN THE BORROWER'S AGREEMENT THAT IT SHALL NOT BE REPRODUCED, COPIED, LENT OR DISPOSED OF DIRECTLY OR INDIRECTLY, NOR USED FOR ANY PURPOSE OTHER THAN THAT FOR WHICH IT IS SPECIFICALLY FORWARDED THE INFORMATION THEREIN. THE DRAWING IS COVERED BY PATENTS.		SUBPROJECT CODE:	
CAD FILE NAME:		THIS DMC SUPERSEDES	
		SCALE	
		1:1000	
		1:25000	
		REV.	
		1	
		SHEET	
		OF	
		AQ	