



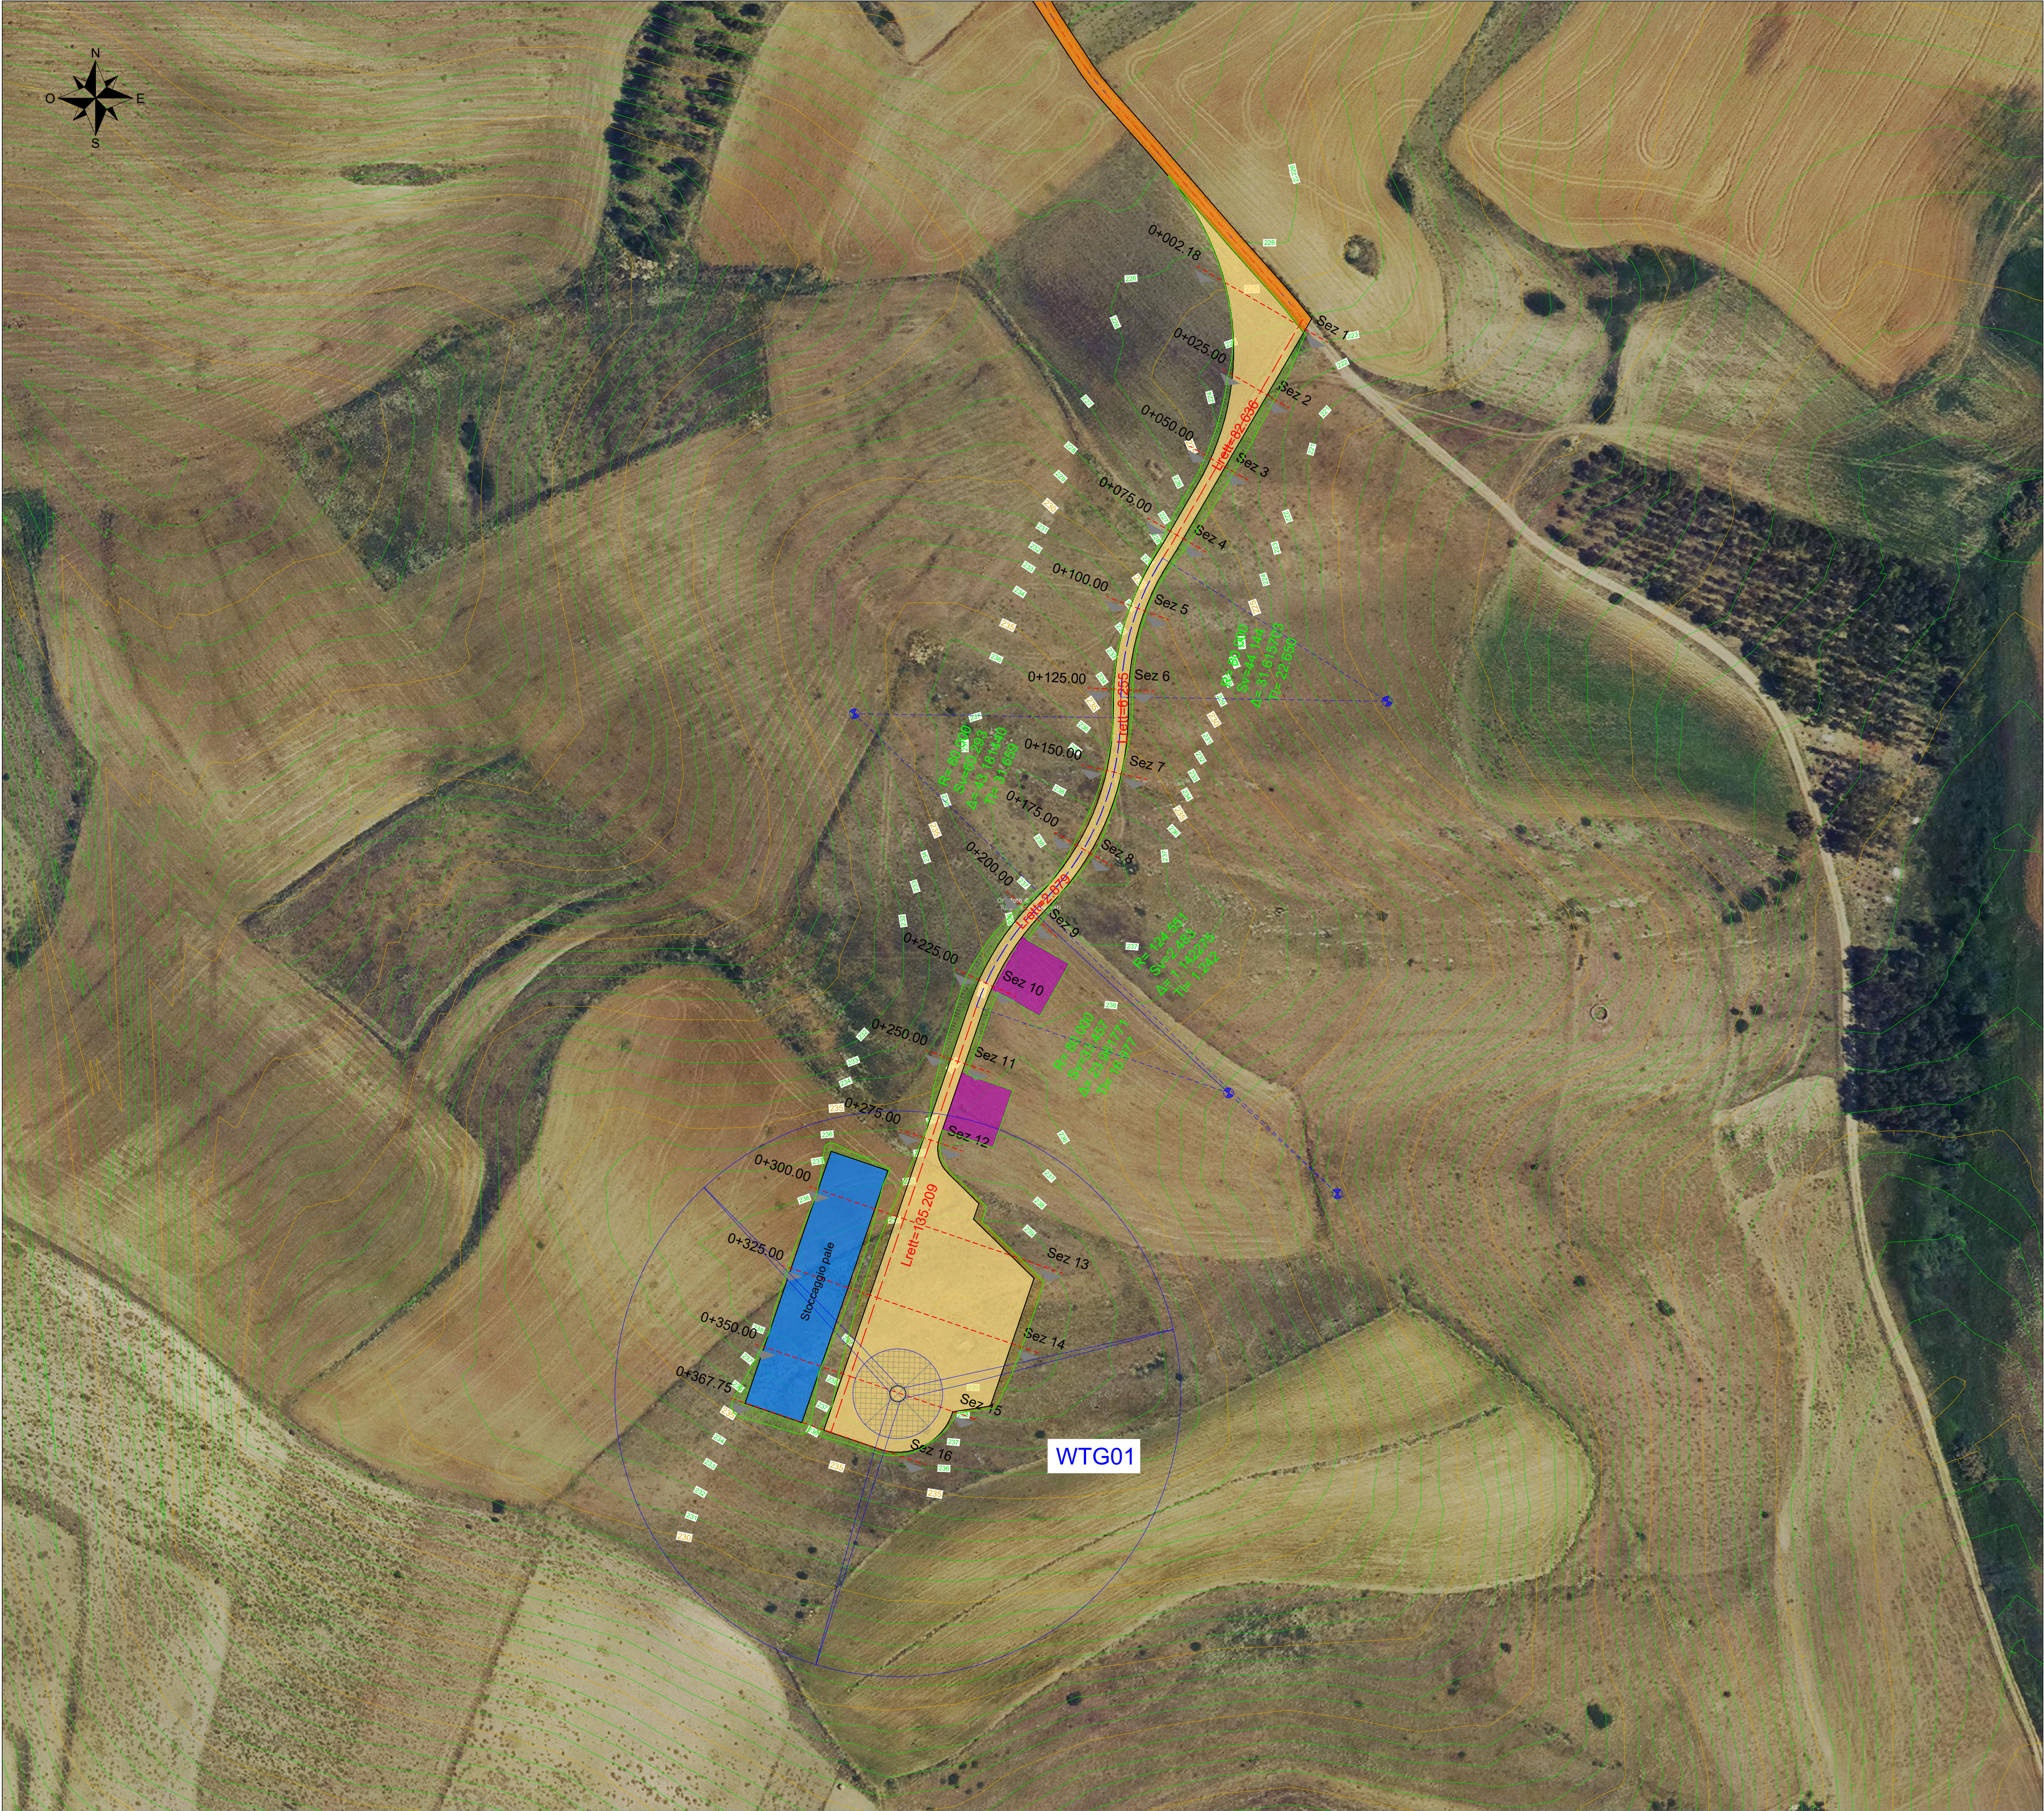

LEGENDA



Aerogeneratore

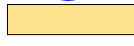

Strade e piazzole definitive in fase di costruzione - Nuova realizzazione



Strade esistenti da adeguare



Strade esistenti idonee



Adegamenti temporanei strade esistenti



Area di stoccaggio temporaneo pale




Piazzole ausiliarie



Tratti rettilinei - Assi stradali



Tratti curvilinei - Assi stradali

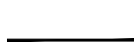

Limiti carreggiata



Cavidotto MT 30kV



Isoipse 1 m



Isoipse 5 m

COMMITTENTE

ENGIE TREXENTA SRL
P.Iva: 12367510968
Via Chiese 72, Milano 20126

STUDIO DI PROGETTAZIONE

SCM Ingegneria S.r.l.
Via C. del Croix, 55 - 72022 - Latiano (BR)





1	01-23	EMESSO PER ITER AUTORIZZATIVO	CC	DC	PL
0	Apr-23	EMESSO PER ITER AUTORIZZATIVO	CC	DC	PL
REV.	DATE	DESCRIPTION	BY	CHKD	APP.

REVISIONS

Impianto per la produzione di energia elettrica da fonte eolica di potenza pari a 42 MW denominato "Marmilla"		APPROVED FOR CONSTRUCTION	
DWG. REV.	DATE		
SIGNATURE			
ORDER N°			
SUPPLIER			
CONTRACT N°			
SUBPROJECT CODE:			
THIS DWG. SUPERSEDED BY		SCALE	
THIS DWG. SUPERSEDES		1:1000	
FWI DWG N°		REV.	
SHEET OF		A1	

OBJECT:

Tav.31a
Studio plano-altimetrico - Costruzione - WTG01

THIS DRAWING IS THE PROPERTY OF ENGIE TREXENTA SRL AND IS LENT WITH-OUT CONSIDERATION OTHER THAN THE BORROWER'S AGREEMENT THAT IT SHALL NOT BE REPRODUCED COPIED LENT OR DISPOSED OF DIRECTLY OR INDIRECTLY, NOR USED FOR ANY PURPOSE OTHER THAN THAT FOR WHICH IT IS SPECIFICALLY FURNISHED THE APPARATUS SHOWN IN THE DRAWING IS COVERED BY PATENTS.

CAD FILE NAME: