


LIVELLETTTE

Profilo: WTG01
Scala : 1000:100
Q.Rif. : 220.00

250.0
249.00
248.00
247.00
246.00
245.00
244.00
243.00
242.00
241.00
240.0
239.00
238.00
237.00
236.00
235.00
234.00
233.00
232.00
231.00
230.0
229.00
228.00
227.00
226.00
225.00
224.00
223.00
222.00
221.00
220.0

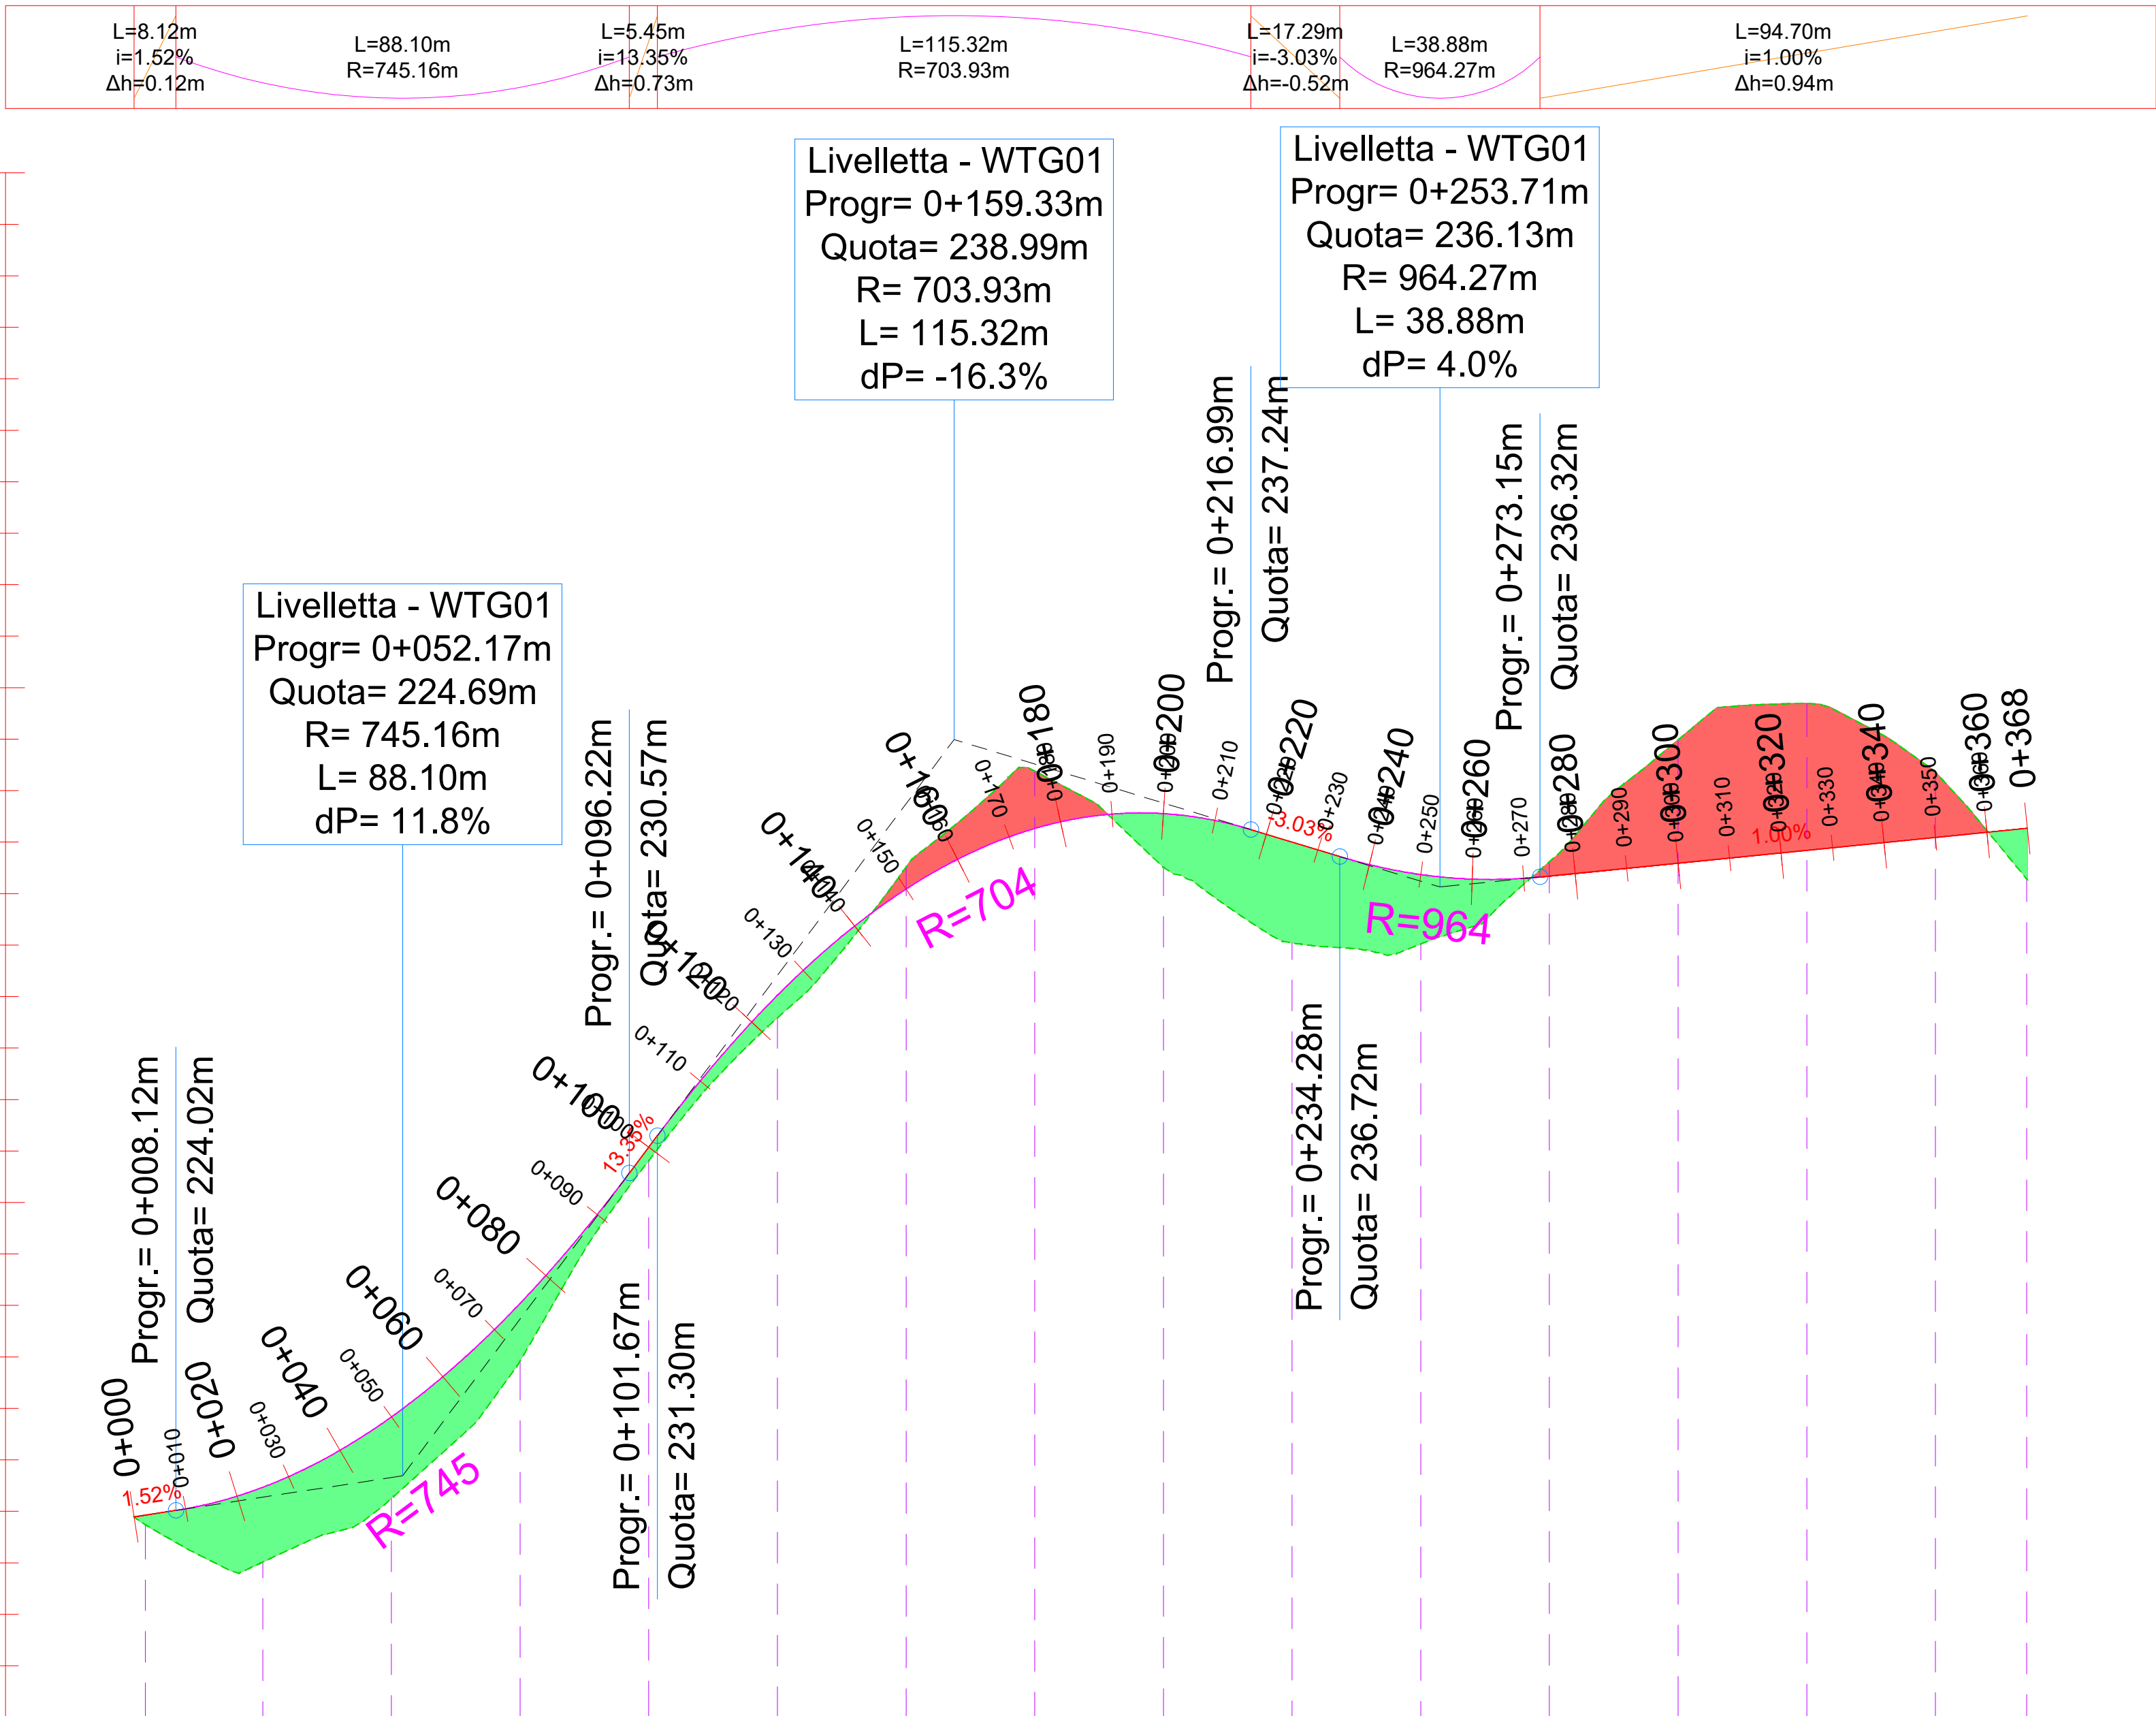

NUMERO SEZIONE
DISTANZE PROGRESSIVE
DISTANZE PARZIALI
QUOTE PROGETTO
QUOTE TERRENO
ANDAMENTO PLANIMETRICO
ETTOMETRICHE
DIFFERENZA QUOTE

1	2	3	4	5	6	7	8	9	10	11	12	13	14	15	16
0+002.18	0+025.00	0+050.00	0+075.00	0+100.00	0+125.00	0+150.00	0+175.00	0+200.00	0+225.00	0+250.00	0+275.00	0+300.00	0+325.00	0+350.00	0+367.75
22,82	25,00	25,00	25,00	25,00	25,00	25,00	25,00	25,00	25,00	25,00	25,00	25,00	25,00	17,75	
223,93	224,47	225,83	226,04	231,07	234,02	236,09	237,27	237,55	237,00	236,37	236,34	236,59	236,64	237,09	237,27
223,74	223,01	224,25	226,92	230,81	233,59	236,52	238,38	236,51	235,04	235,02	236,62	238,59	239,69	238,36	238,28
00	01				02				03				03		
0,19	1,45	1,58	1,12	0,26	0,44	-0,43	-1,11	1,04	1,96	1,35	-0,28	-2,40	-2,95	-1,27	0,99

COMMITTENTE

ENGIE TREXENTA SRL
P.Iva: 12367510968
Via Chiese 72, Milano 20126

STUDIO DI PROGETTAZIONE

SCM Ingegneria S.r.l.
Via C. del Croix, 55 - 72022 - Latiano (BR)

1	OH-23	EMESSO PER ITER AUTORIZZATIVO	CC	DC	PL
0	Apr-23	EMESSO PER ITER AUTORIZZATIVO	CC	DC	PL
REV.	DATE	DESCRIPTION	BY	CHKD	APP.

REVISIONS

Impianto per la produzione di energia elettrica da fonte eolica di potenza pari a 42 MW denominato "Marmilla"

Comuni di Villanovaforru, Sardara, Sanluri e Furtei (SU)

Variante in riduzione da 42 MW a 36 MW

PROGETTO DEFINITIVO IMPIANTO EOLICO ED OPERE CONNESSE

APPROVED FOR CONSTRUCTION

DWG. REV. DATE

SIGNATURE

ORDER N°

SUPPLIER

CONTRACT N°

OBJECT:

Tav.31c

Studio piano-altimetrico - Profilo - WTG01

SUBPROJECT CODE:

THIS DWG. SUPERSEDED BY

SCALE

1:1000

THIS DRAWING IS THE PROPERTY OF ENGIE TREXENTA SRL AND IS LENT WITH-OUT CONSIDERATION OTHER THAN THE BORROWER'S AGREEMENT THAT IT SHALL NOT BE REPRODUCED COPIED LENT OR DISPOSED OF DIRECTLY OR INDIRECTLY, NOR USED FOR ANY PURPOSE OTHER THAN THAT FOR WHICH IT IS SPECIFICALLY FURNISHED THE APPARATUS SHOWN IN THE DRAWING IS COVERED BY PATENTS.

FWD DWG N°

REV.

CAD FILE NAME:

A1