


LIVELLETTE


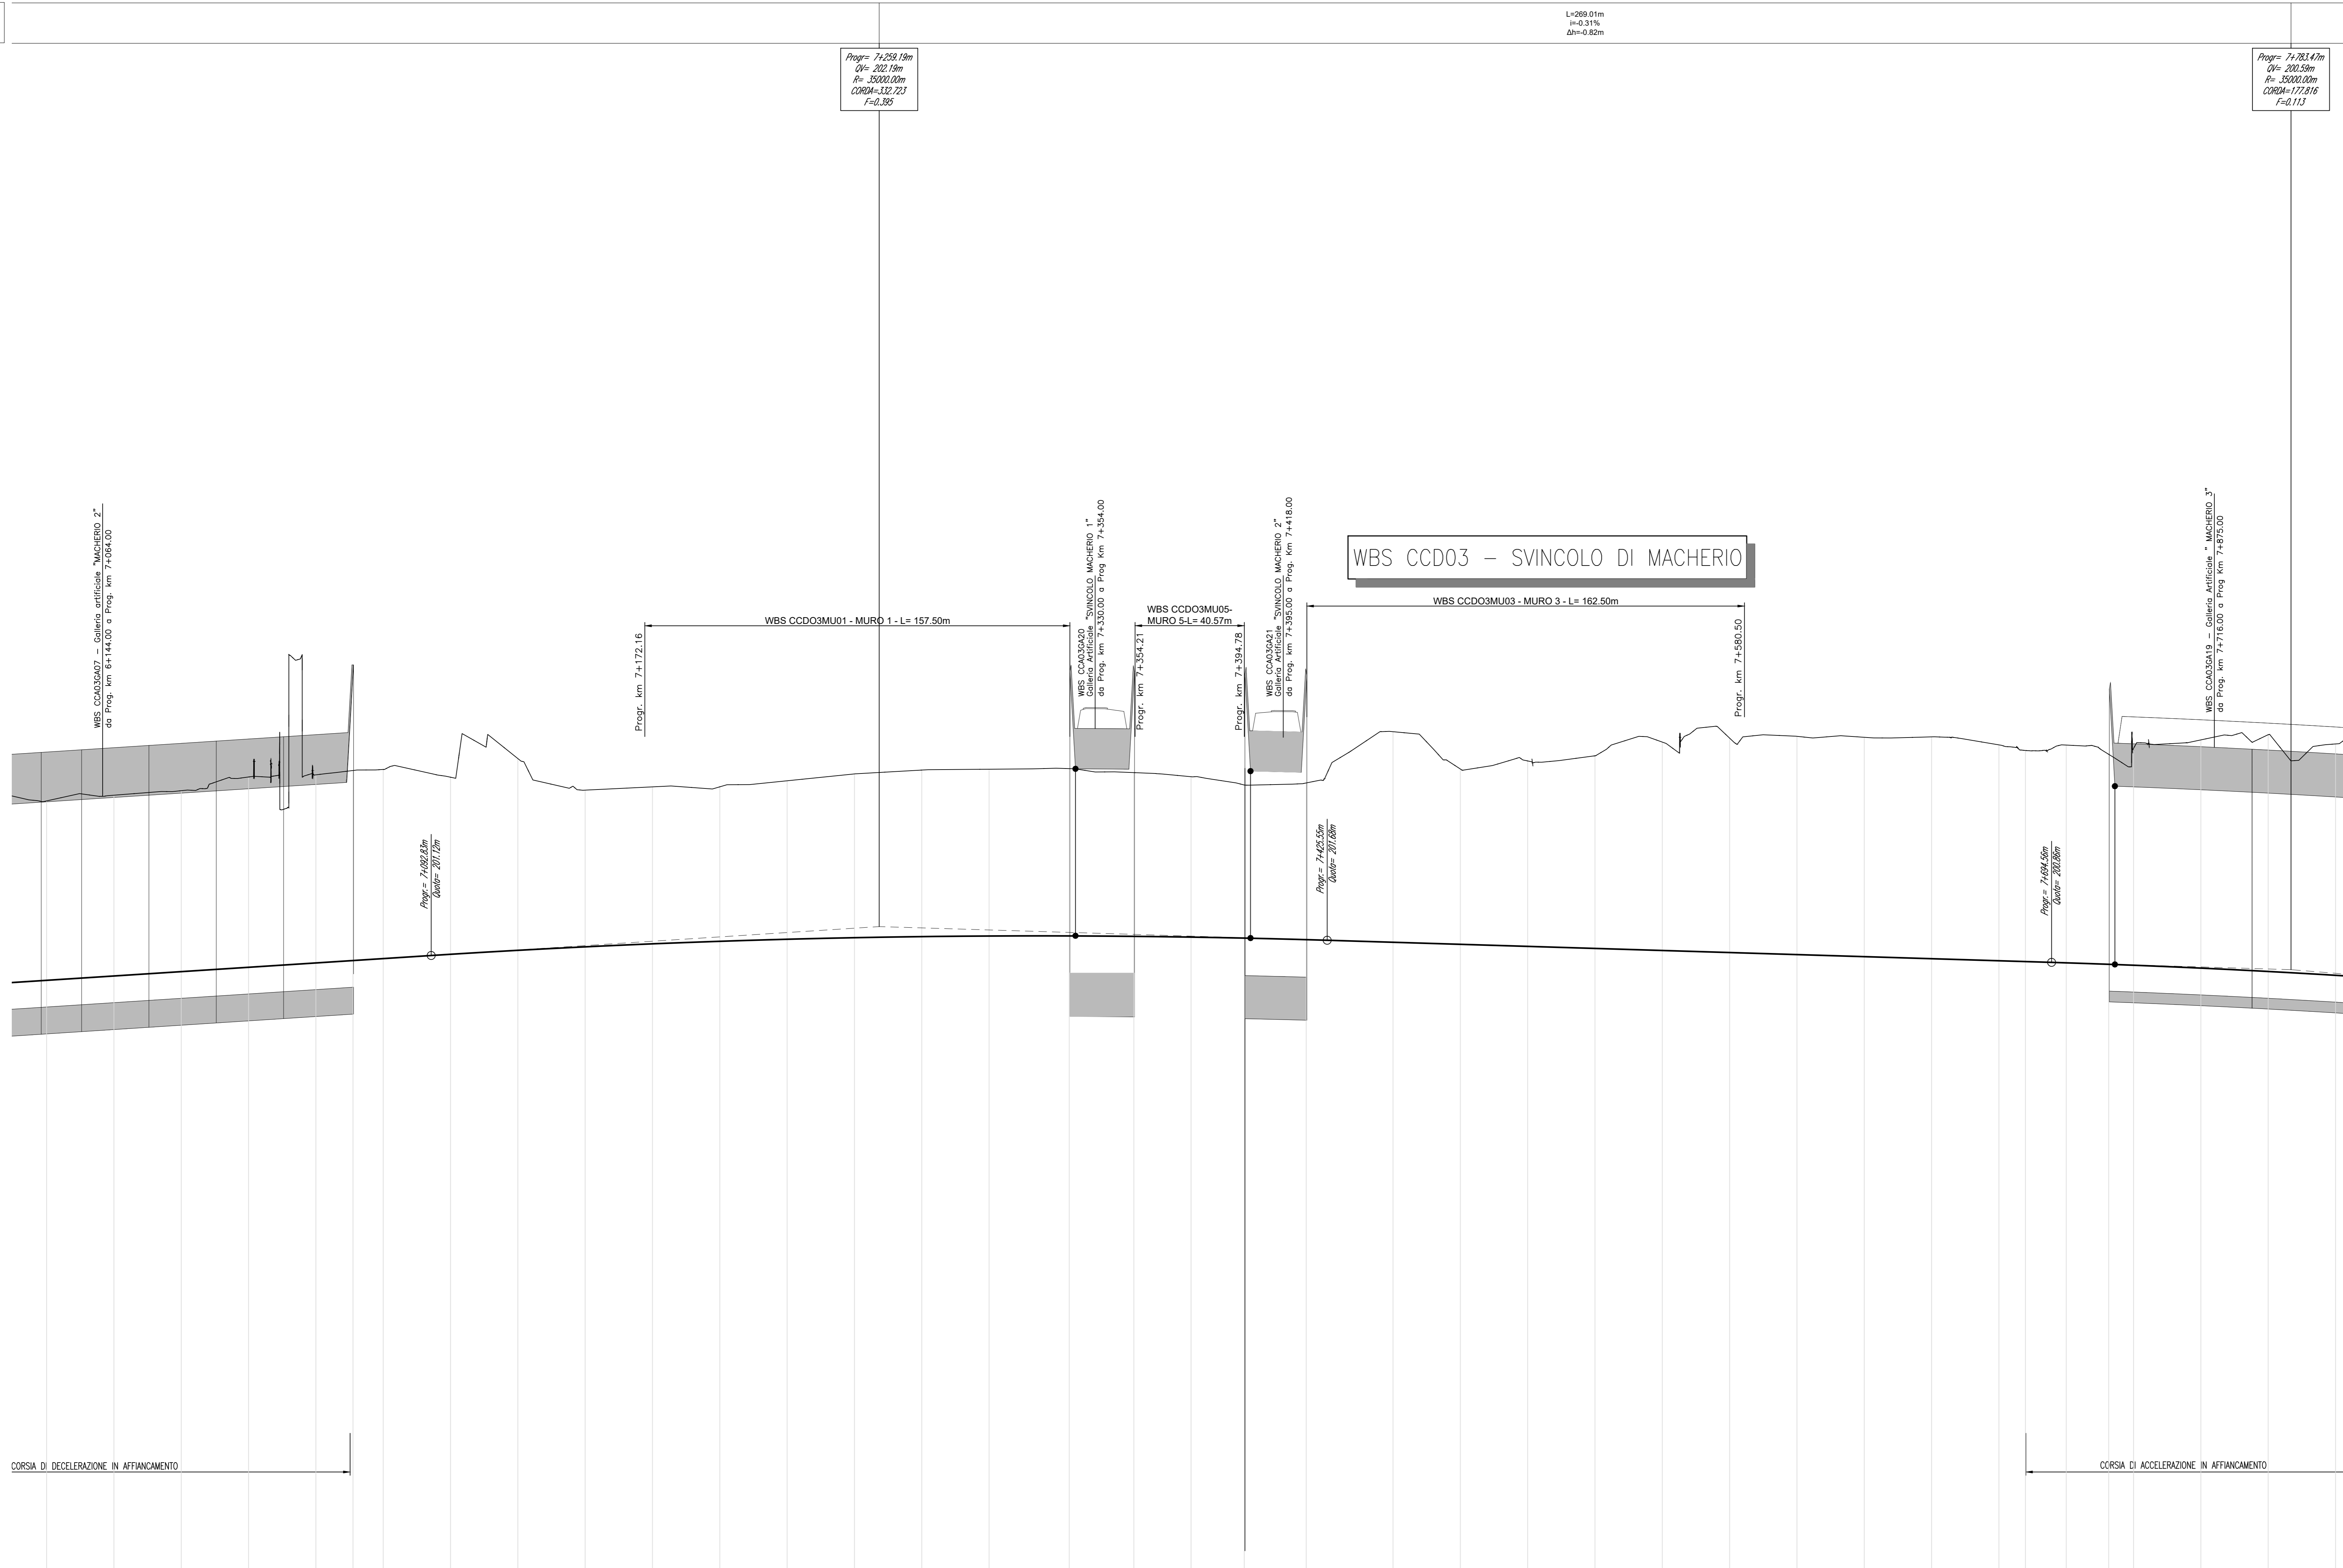


Prog. 7+259.18m
 Ø= 202.18m
 R= 35000.00m
 CORN=102.723
 F=0.885

L=269.01m
 i=0.31%
 Δh=-0.82m

Prog. 7+782.43m
 Ø= 202.59m
 R= 35000.00m
 CORN=172.216
 F=0.113

N.B.: La carreggiata Est si riferisce al senso di marcia direzione A4, la carreggiata Ovest a quello direzione AB/A9. Le sezioni indicate si riferiscono alla carreggiata Est.

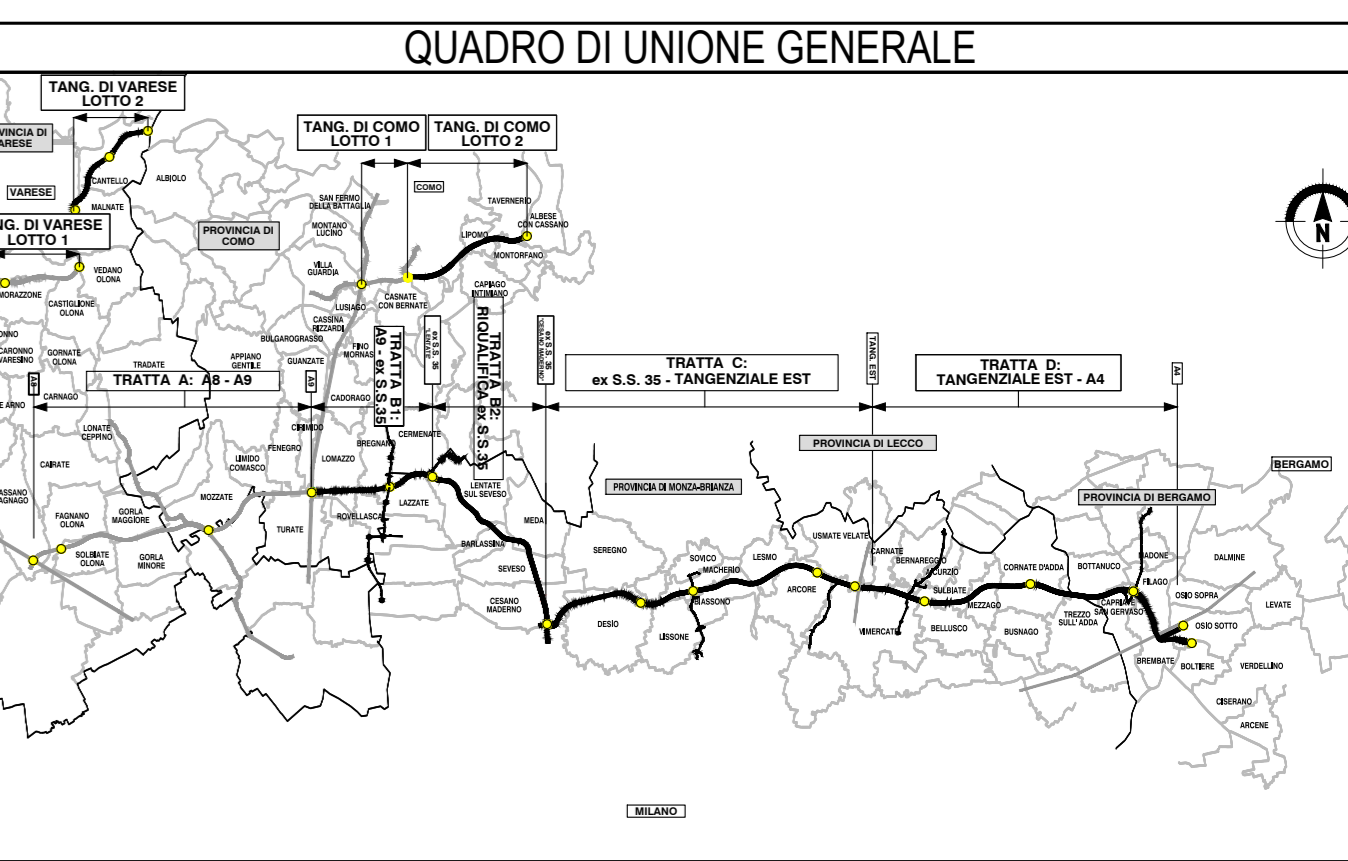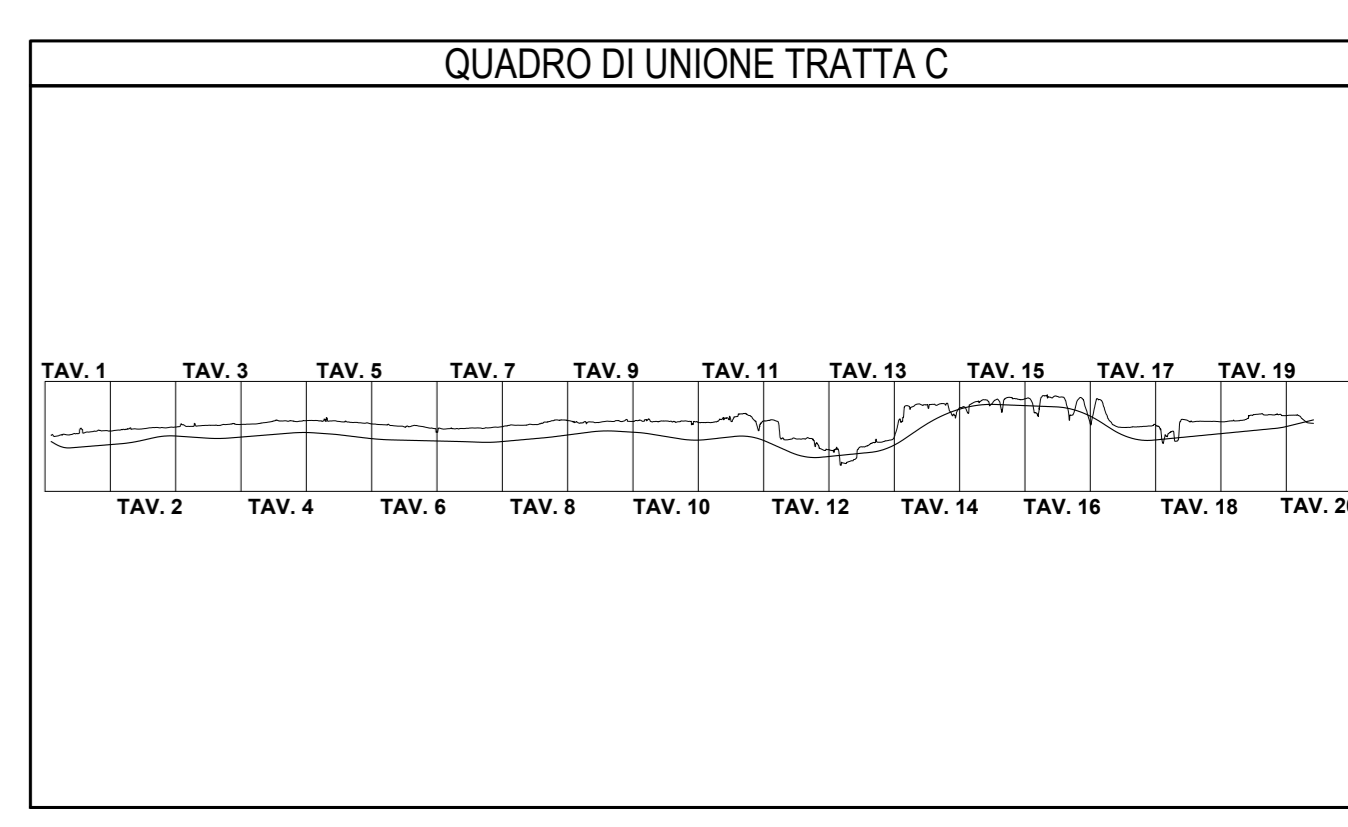

NUMERO SEZIONE	325	326	327	328	329	330	331	332	333	334	335	336	337	338	339	340	341	342	343	344	345	346	347	348	349	350	351	352	353	354	355	356	357	358	359	360	361	362	
DISTANZE PROGRESSIVE	6+660.00	6+675.00	6+690.00	6+12480.00	6+