


C-E-D
Sez. 330
Progr.: 7+000.00
Scala: 1:200.200
Q.Rif.: 190.00

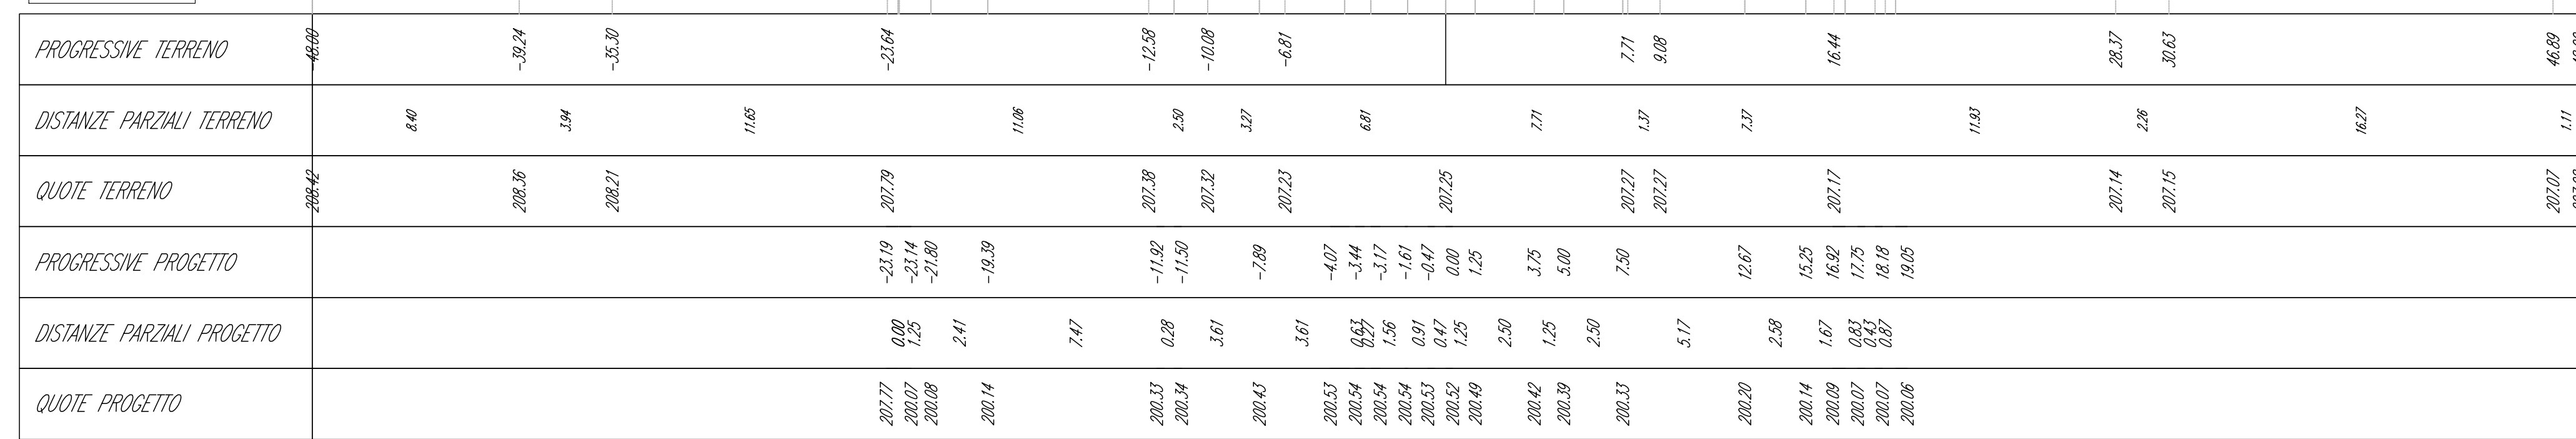


Volume cumulato alla progressiva 7+000.00

Area St.	328.54
Area Rp.	0.00
Vol. St. (norm.)	6176.99
Vol. Rp. (norm.)	0.00
Vol. St. (cumul.)	60071.87
Vol. Rp. (cumul.)	0.00
Vol. (diff.)	60071.87


C-E-D
Sez. 331
Progr.: 7+025.00
Scala: 1:200.200
Q.Rif.: 190.00

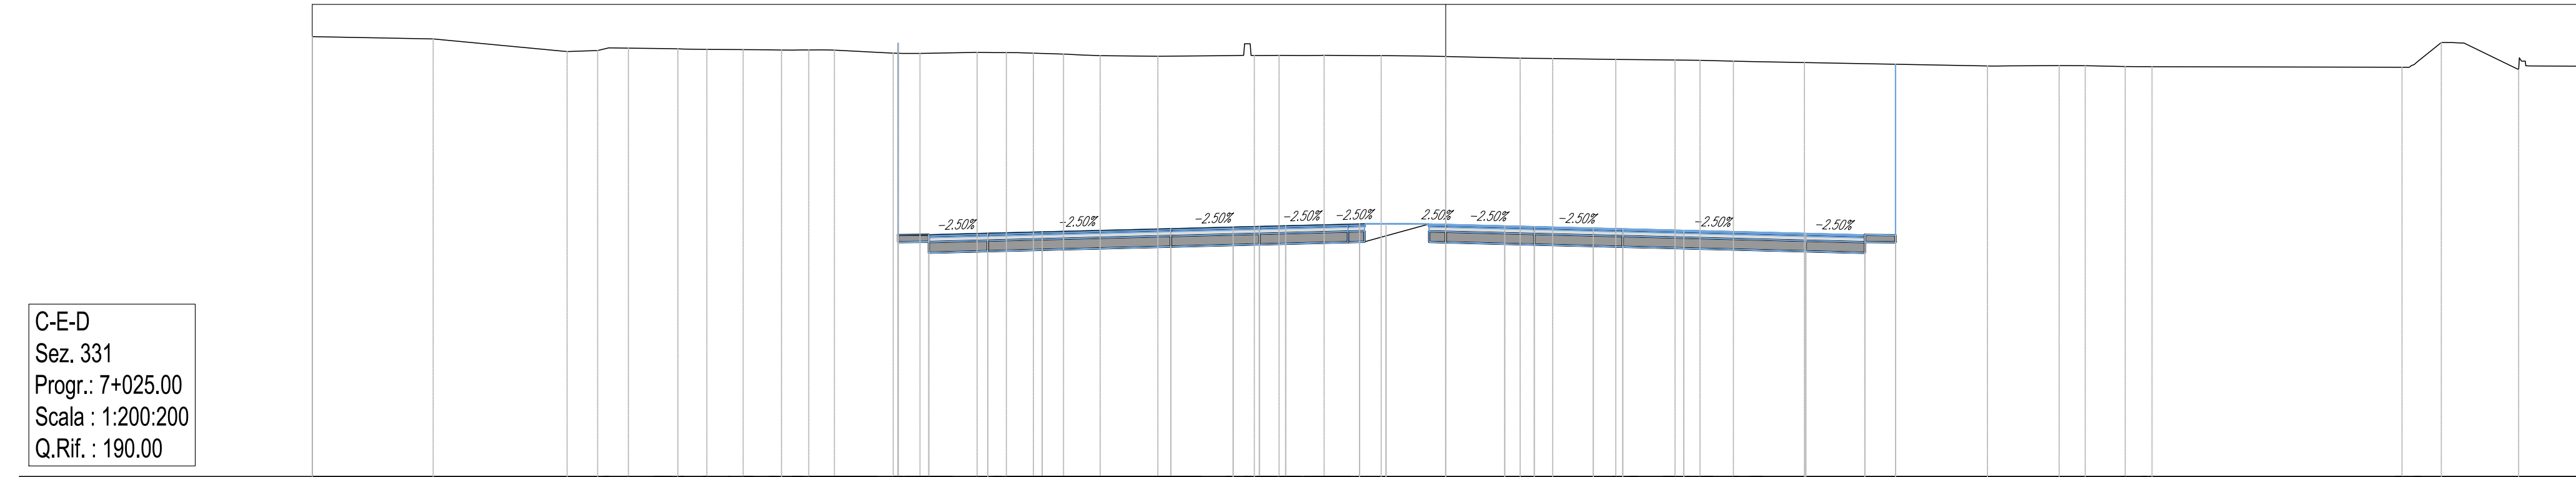

Volume cumulato alla progressiva 7+025.00

Area St.	337.91
Area Rp.	0.00
Vol. St. (norm.)	6305.67
Vol. Rp. (norm.)	0.00
Vol. St. (cumul.)	61377.54
Vol. Rp. (cumul.)	0.00
Vol. (diff.)	61377.54

