


C-E-D
Sez. 47
Prog.: 11+102.72
Scala: 1:200.200
Q.Ri.: 190.00

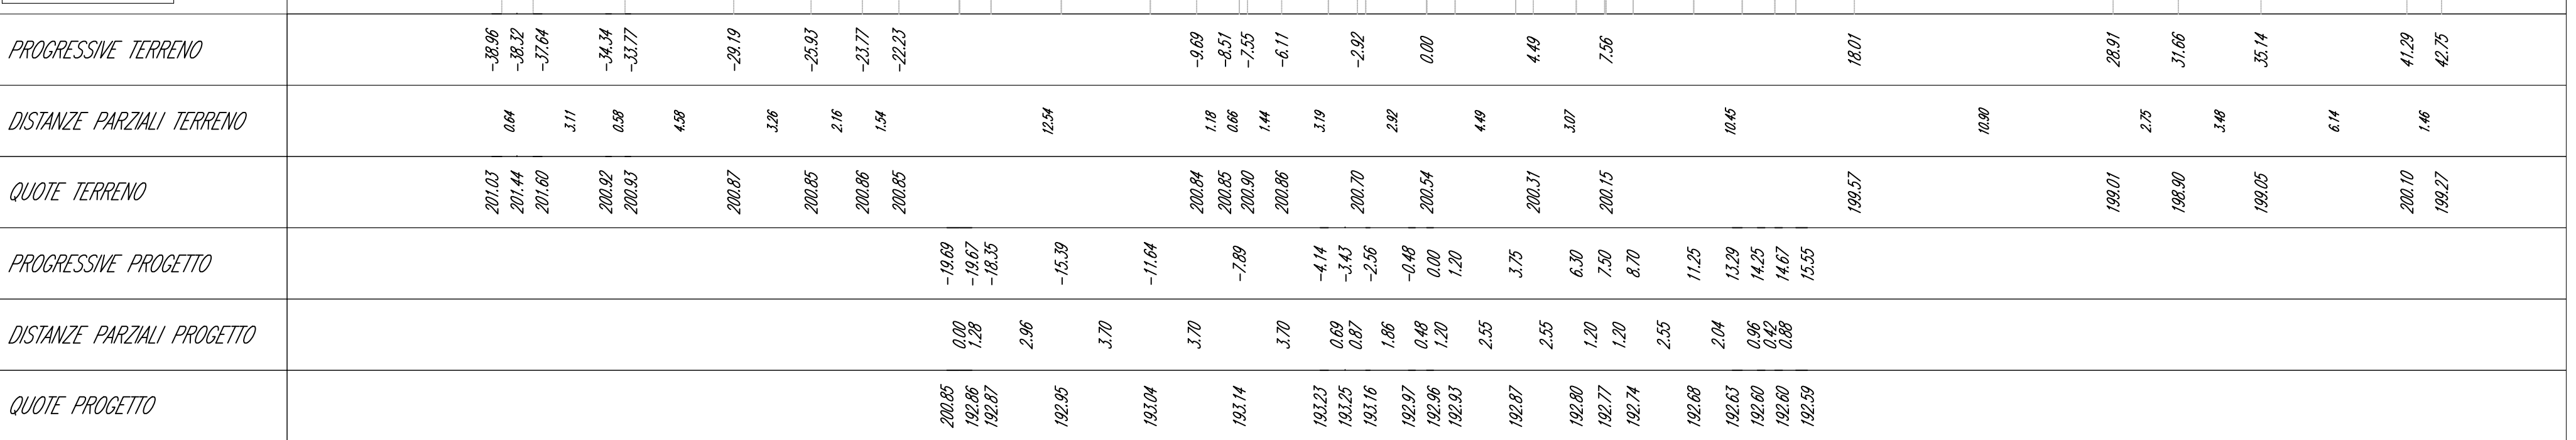

Volume cumulato alla progressiva 11+102.72

Area St.	291.75
Area Rp.	0.00
Vol. St. (incem.)	782.30
Vol. Rp. (incem.)	0.00
Vol. St. (sum.)	114893.02
Vol. Rp. (sum.)	486624
Vol. (pft.)	662679

C-E-D
Sez. 48
Prog.: 11+106.43
Scala: 1:200.200
Q.Ri.: 190.00

