








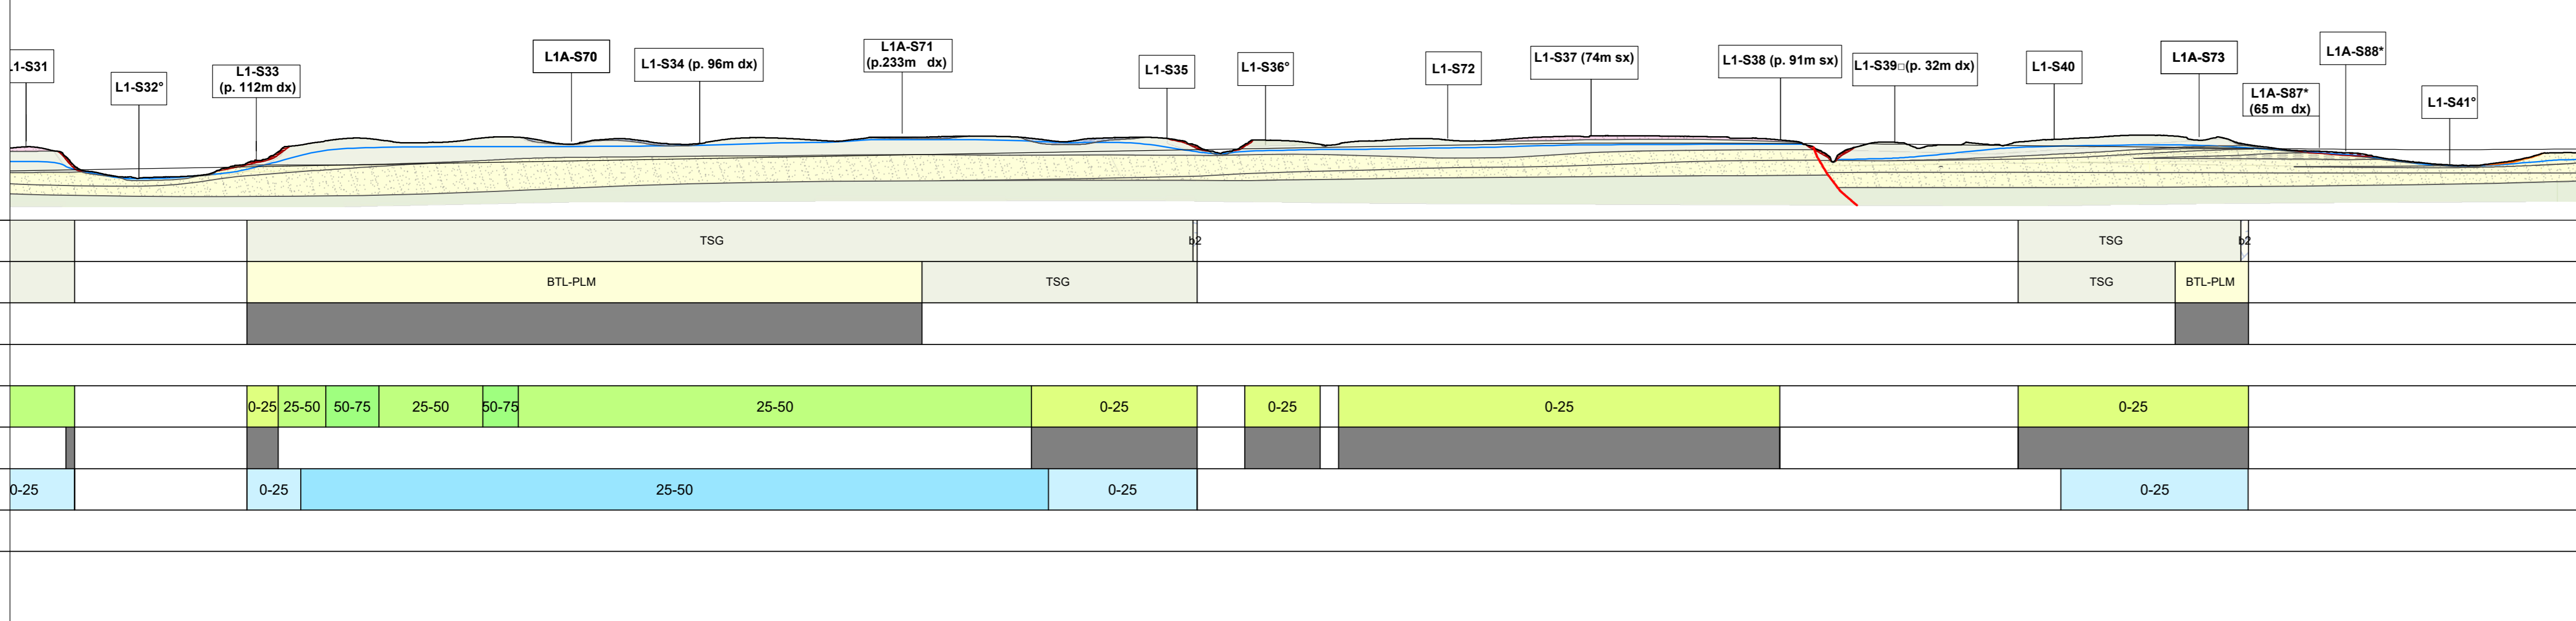

CALOTTA													TSG												BTL-PLM													
FRONTE MISTO	SI	NO																																				
FAGLIE	SI	NO																																				
CLASSI DI COPERTURA (m)	0-25												25-50												50-75													
BASSE COPERTURE	SI	NO																																				
CARICO IDRAULICO (m)	0-25												25-50												50-75													
SUBSTRATO TETTONIZZATO	SI	NO																																				

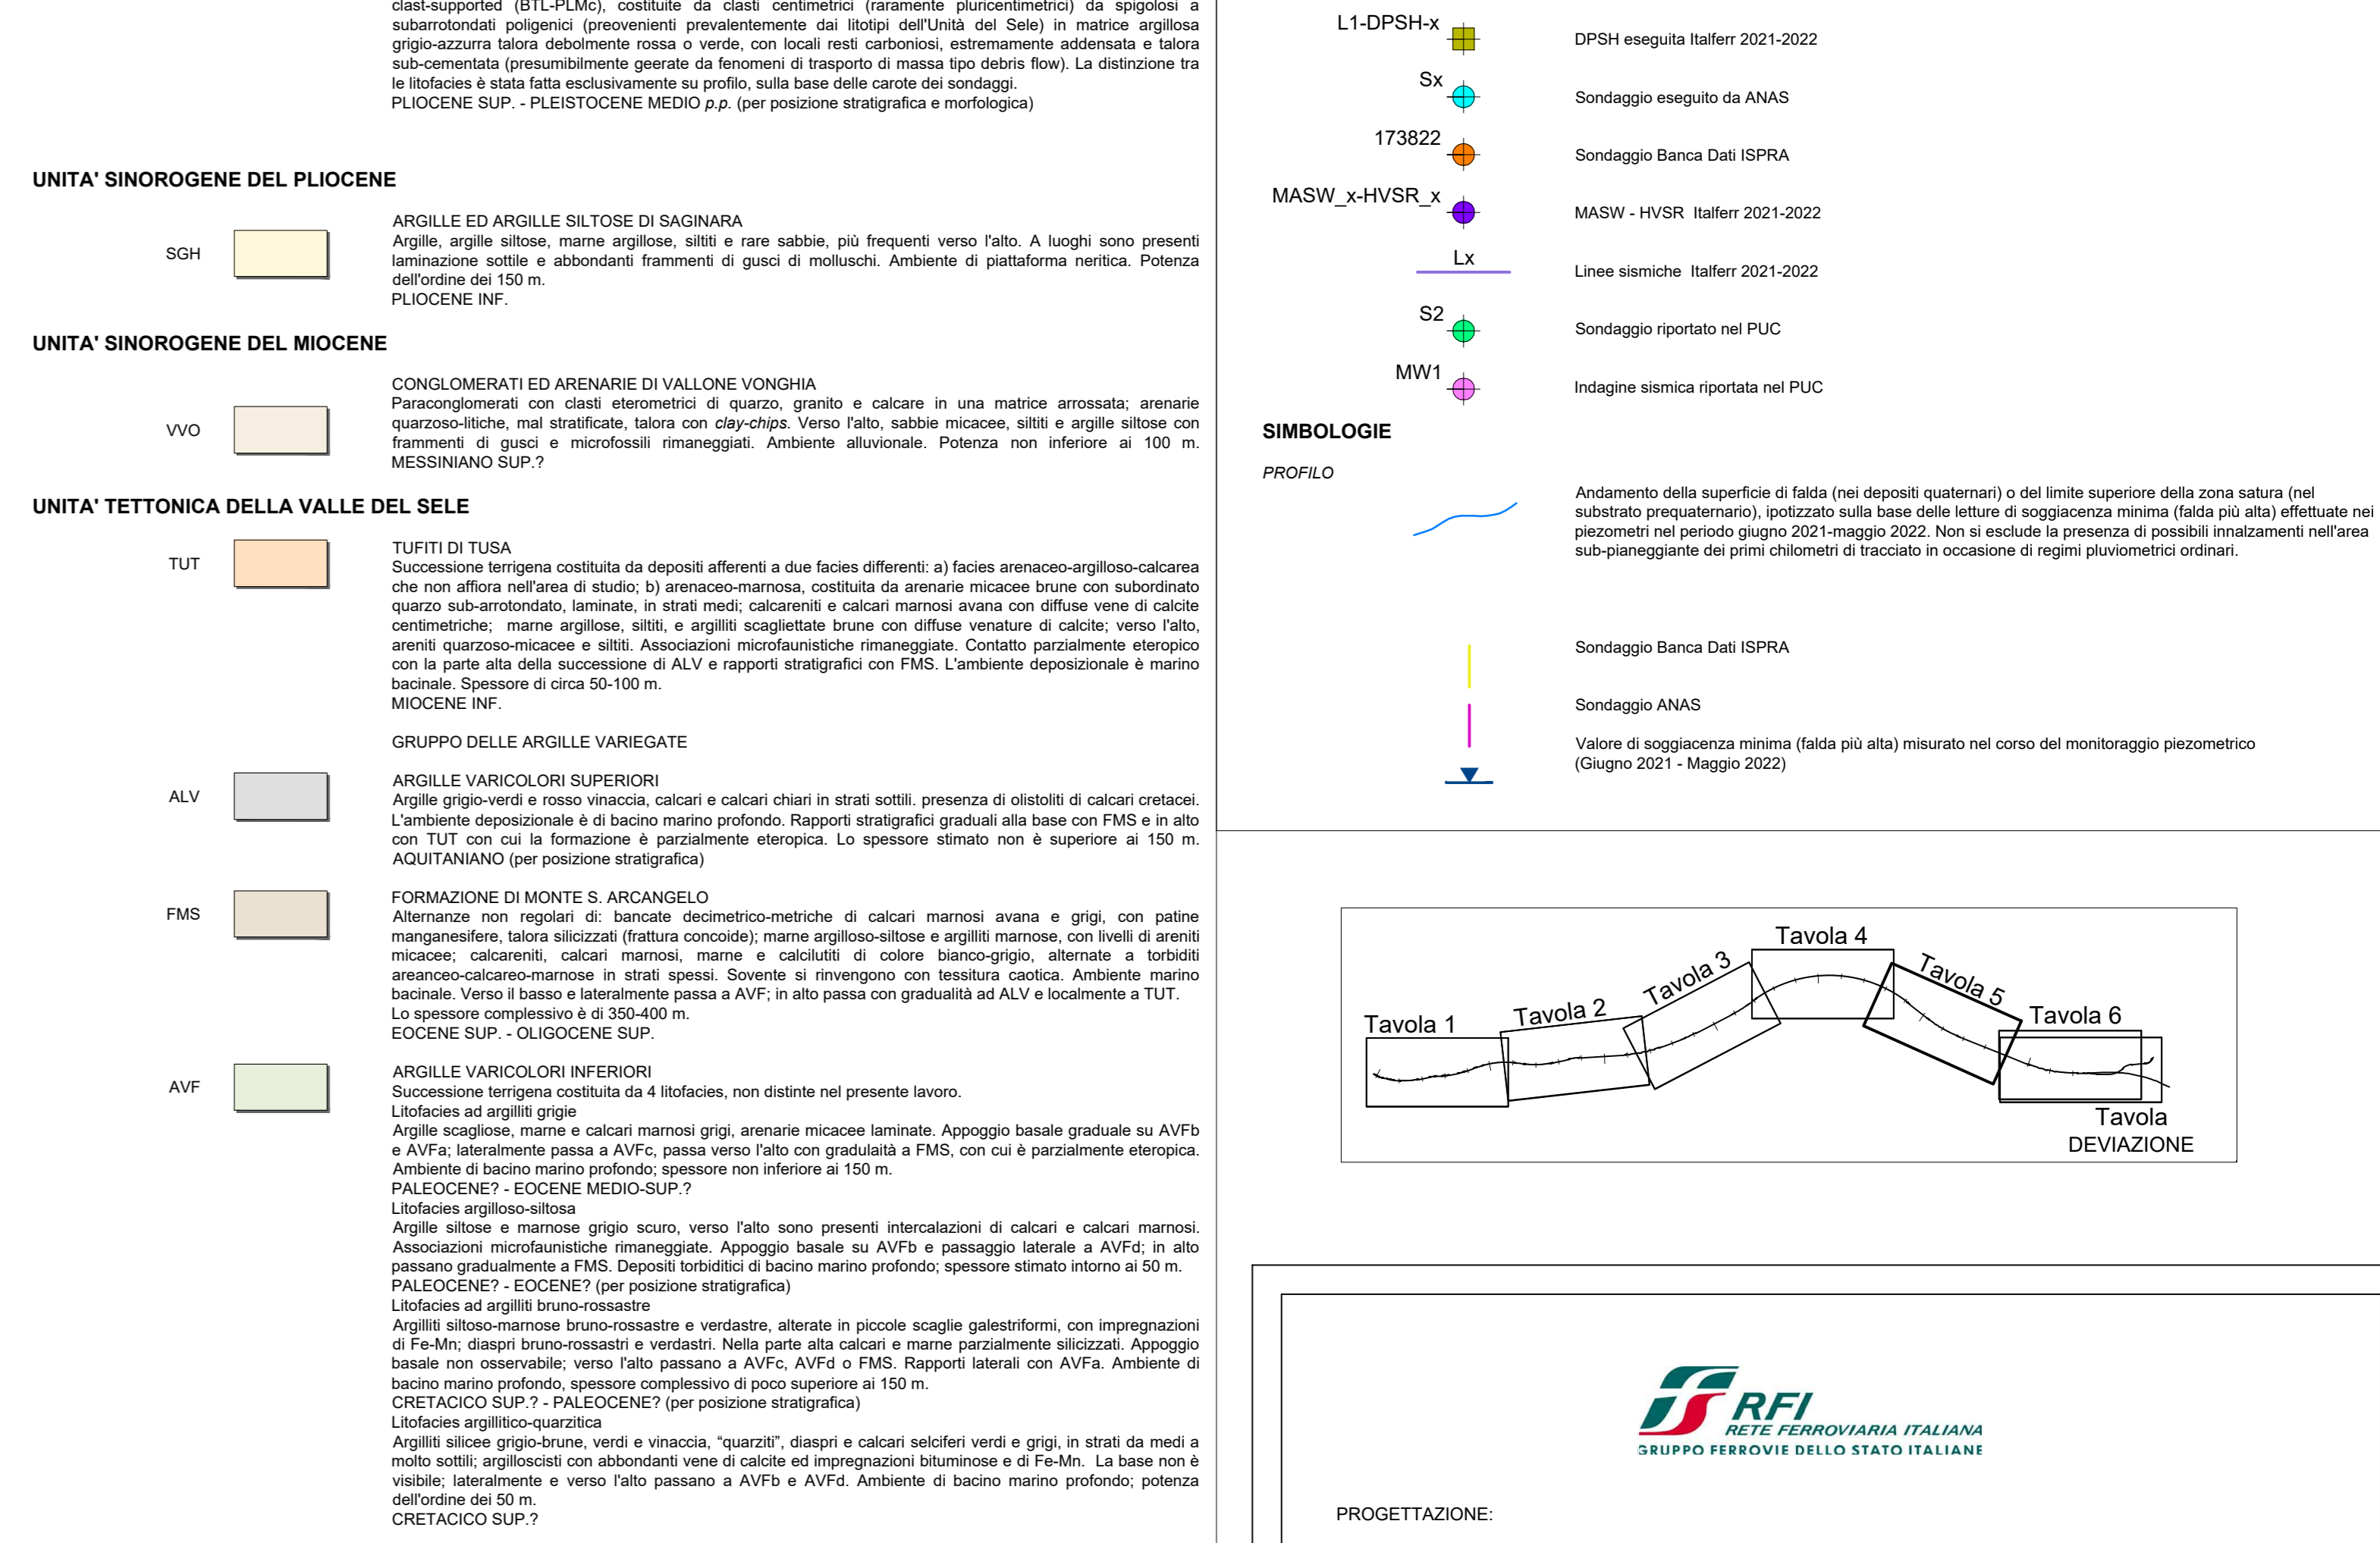