


SEZ. N.° A21
 PROGRESSIVA=2+123.14
 BRETELLA NORD

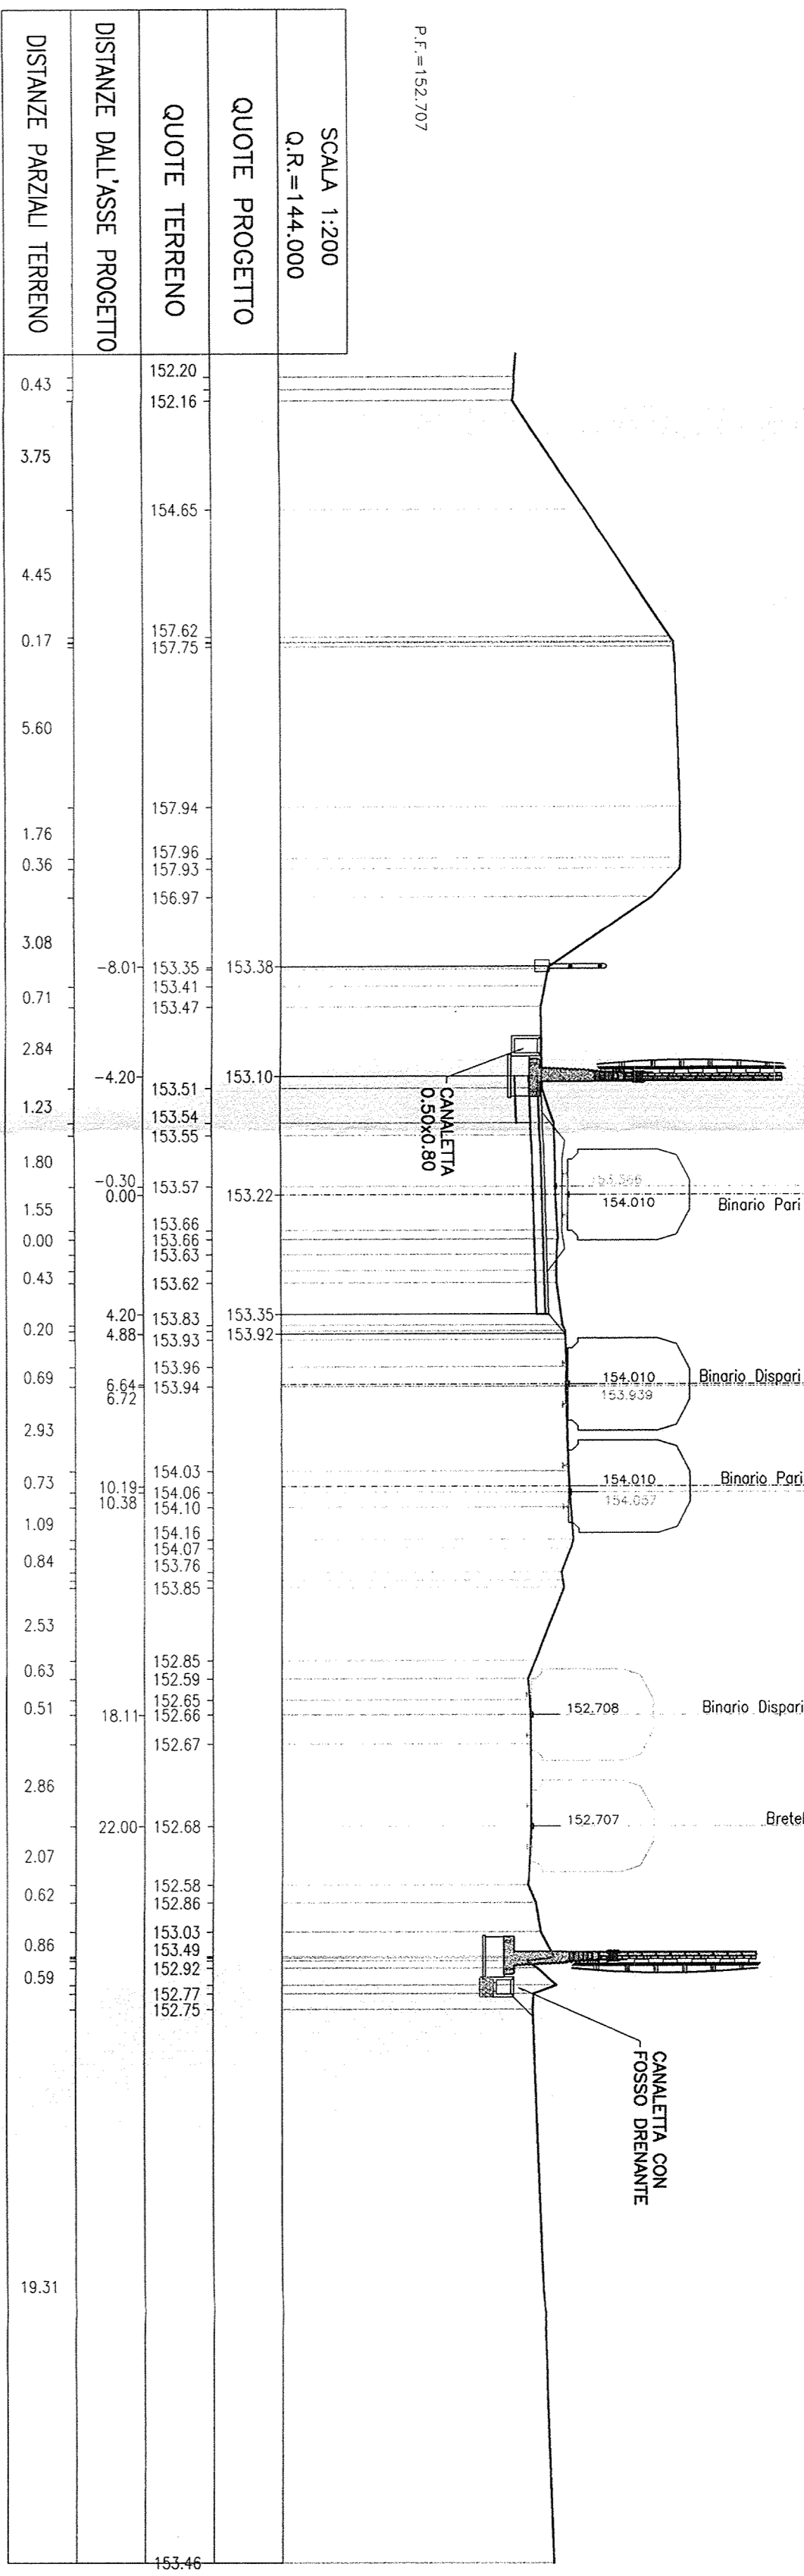

SEZ. N.° A25
 PROGRESSIVA=2+523.98
 BRETELLA NORD

