




PLANIMETRIA DISPOSIZIONE OPERE PROVISIONALI - Scala 1:200

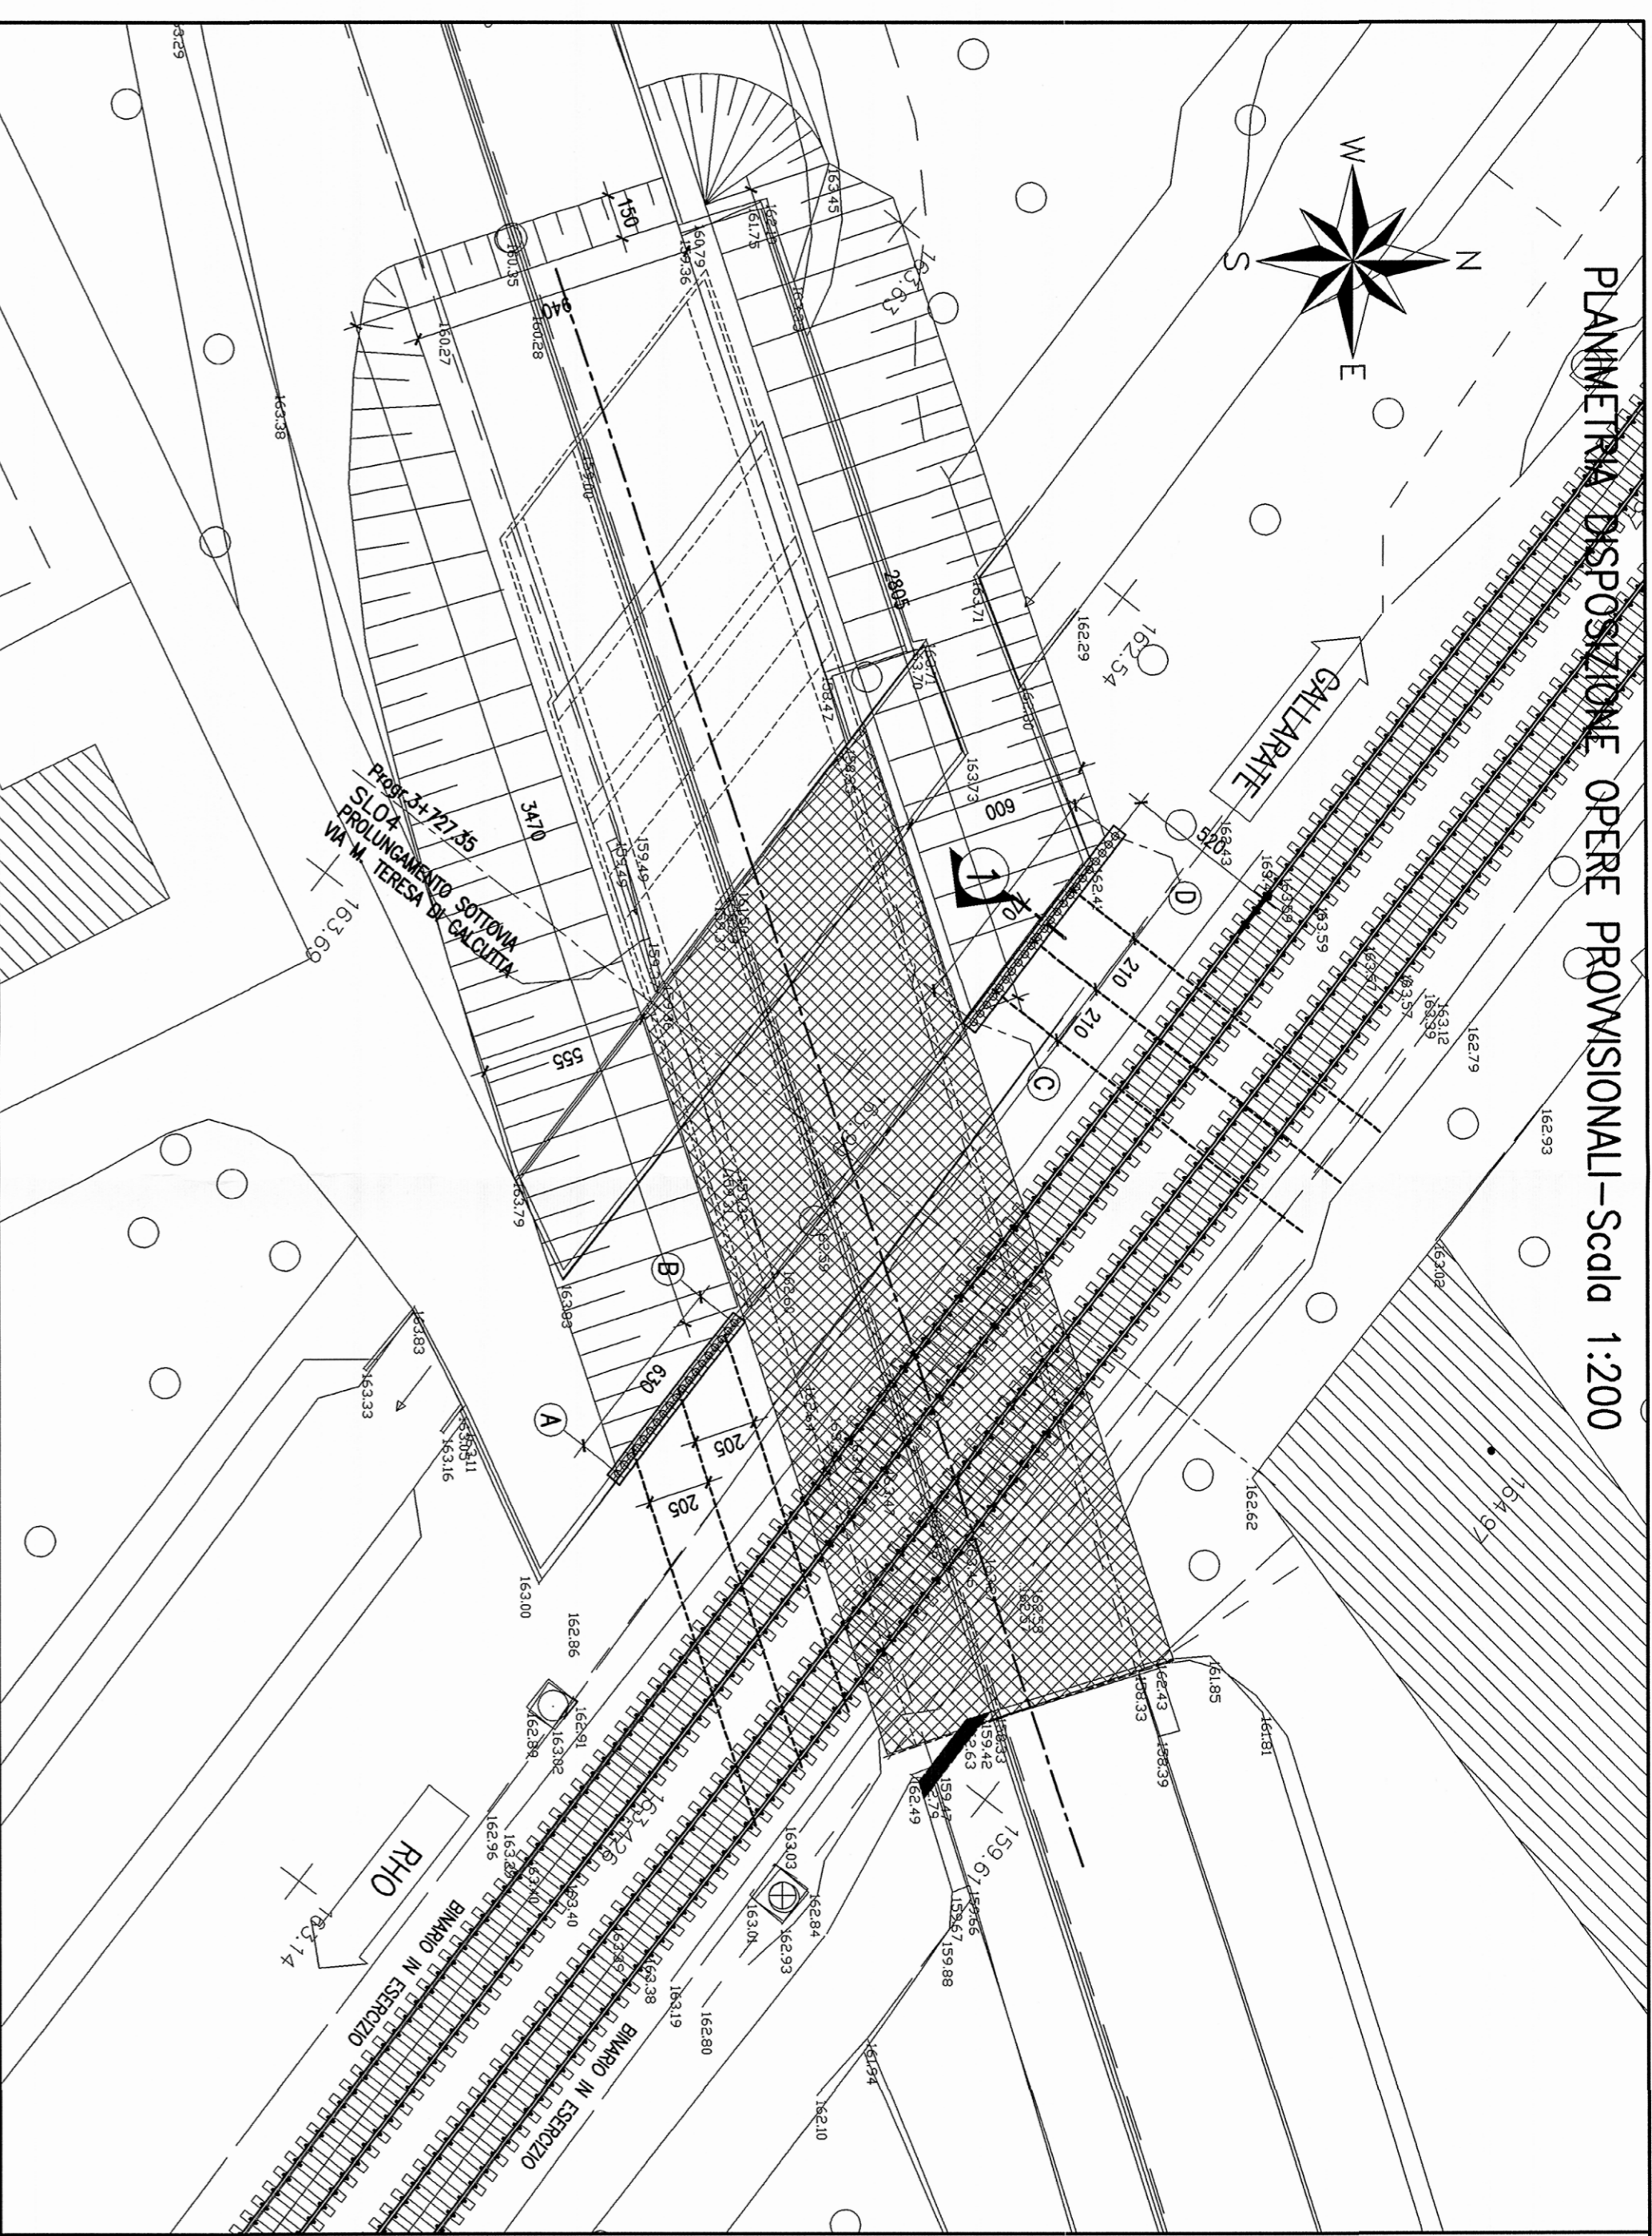



PARTICOLARE TIRANTE - Scala 1:20

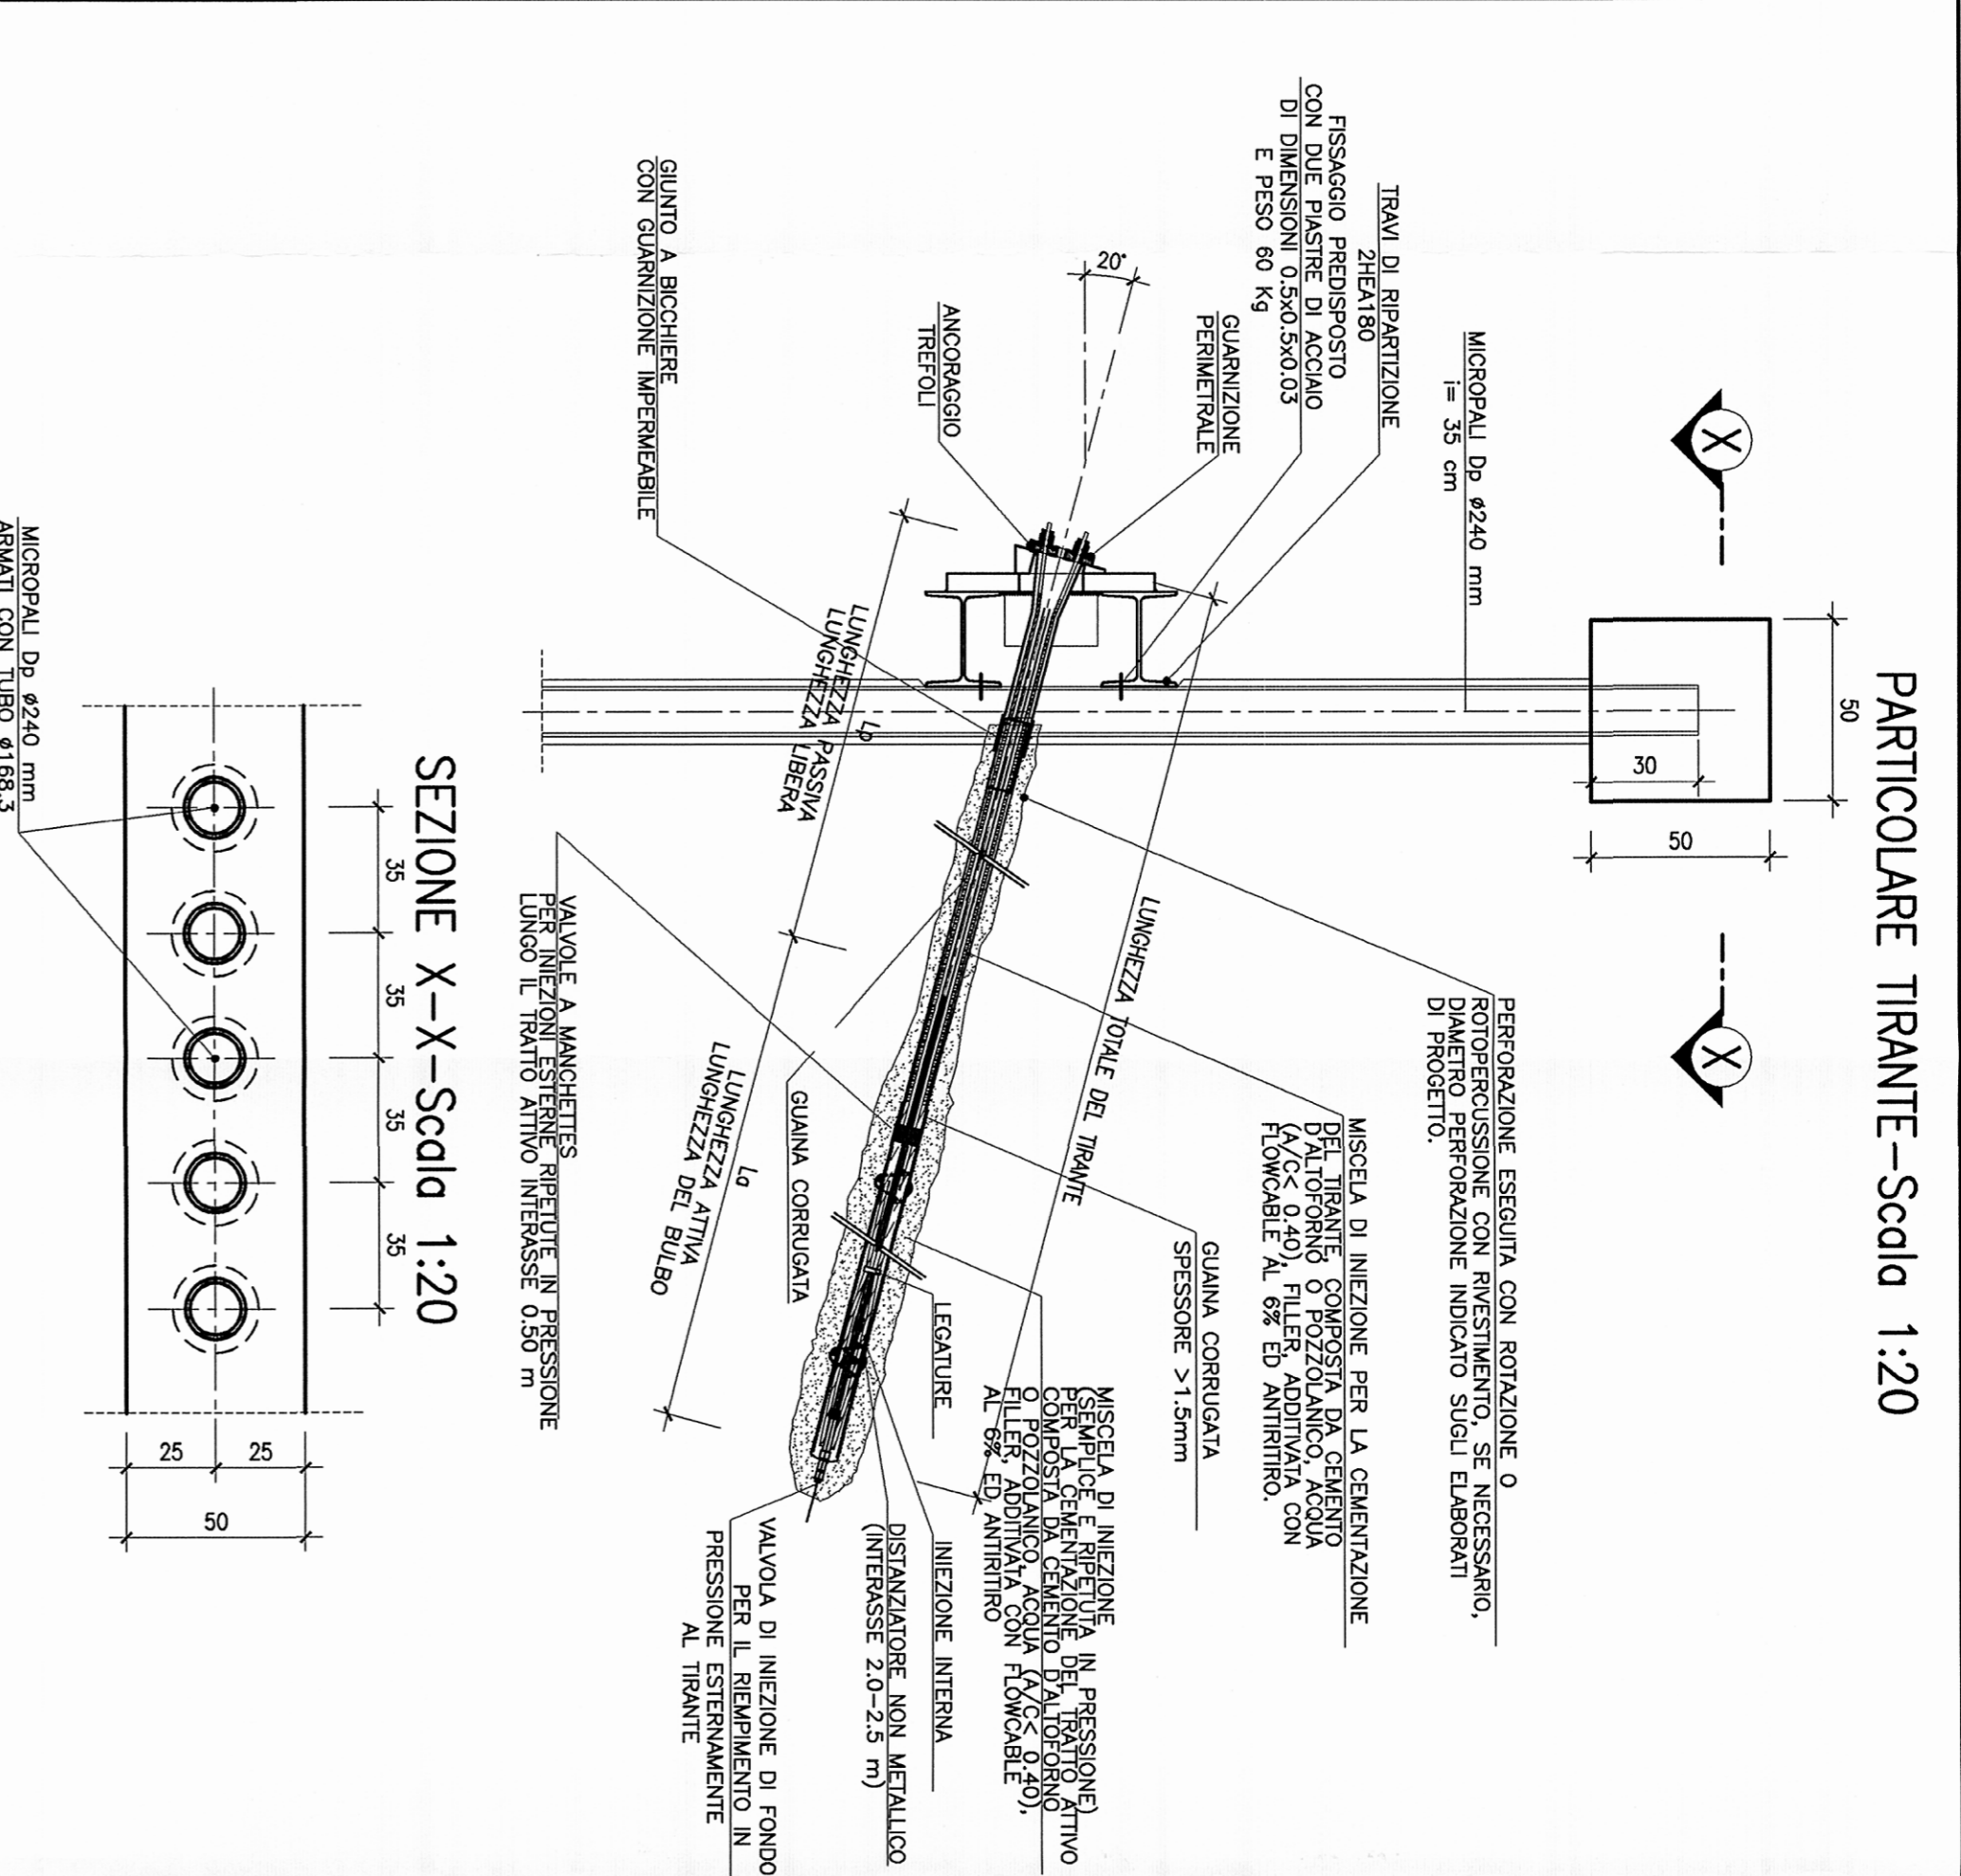

PARTICOLARE CORDOLO - Scala 1:20

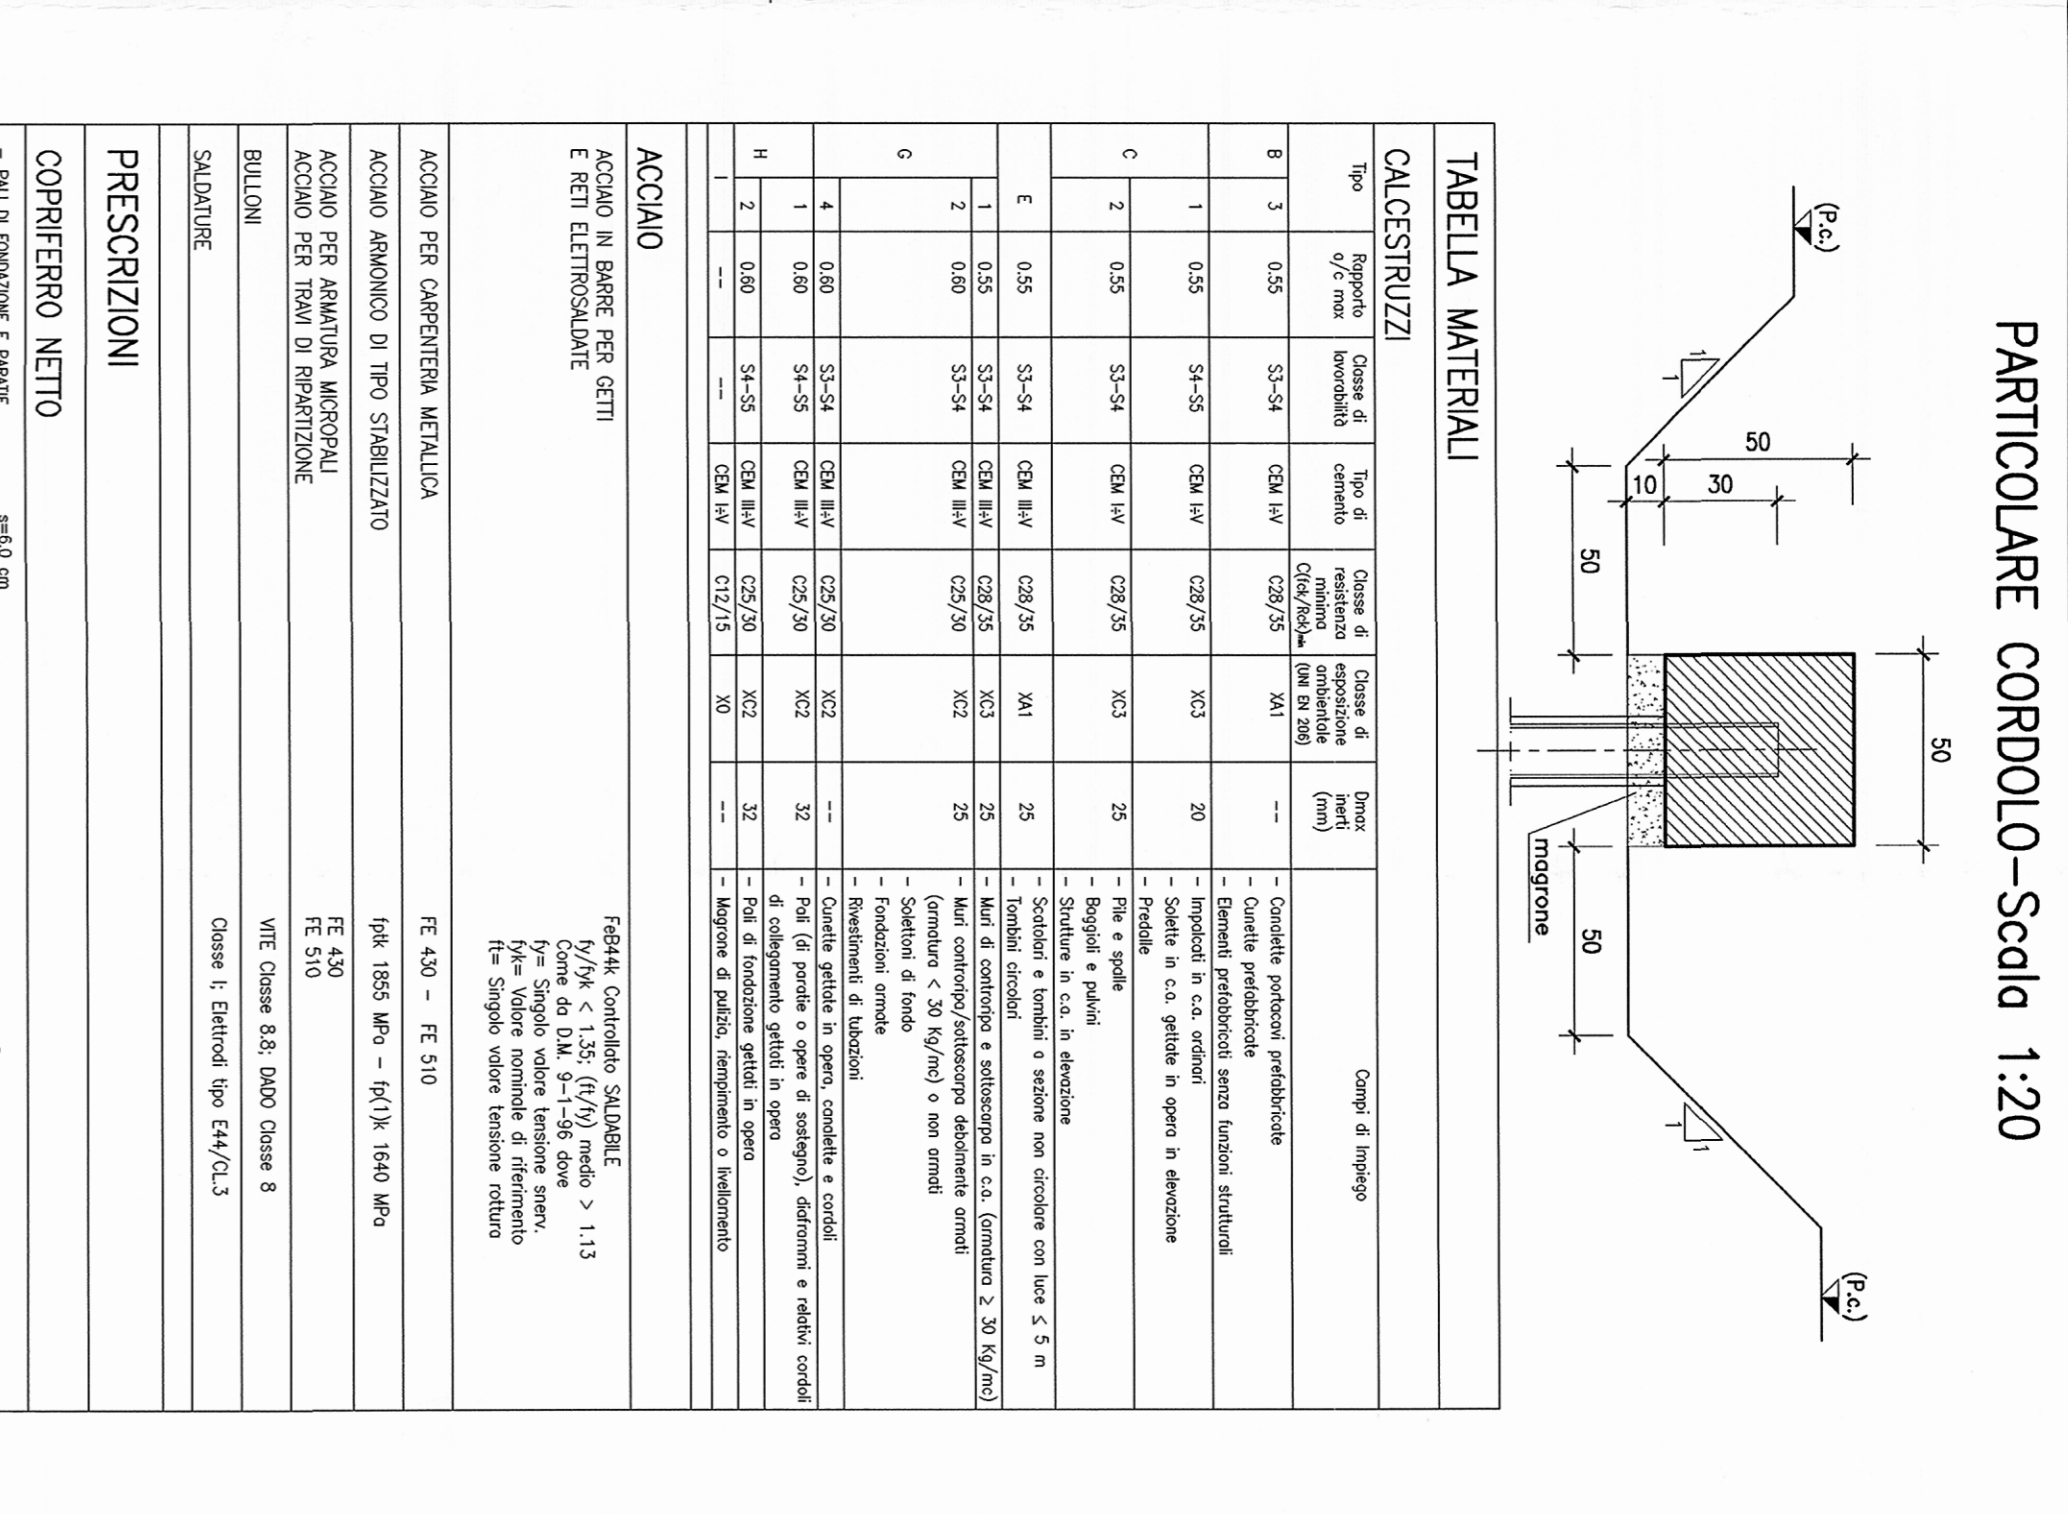

SEZIONE PARATA TRATTO A-B-C-D-Scala 1:200

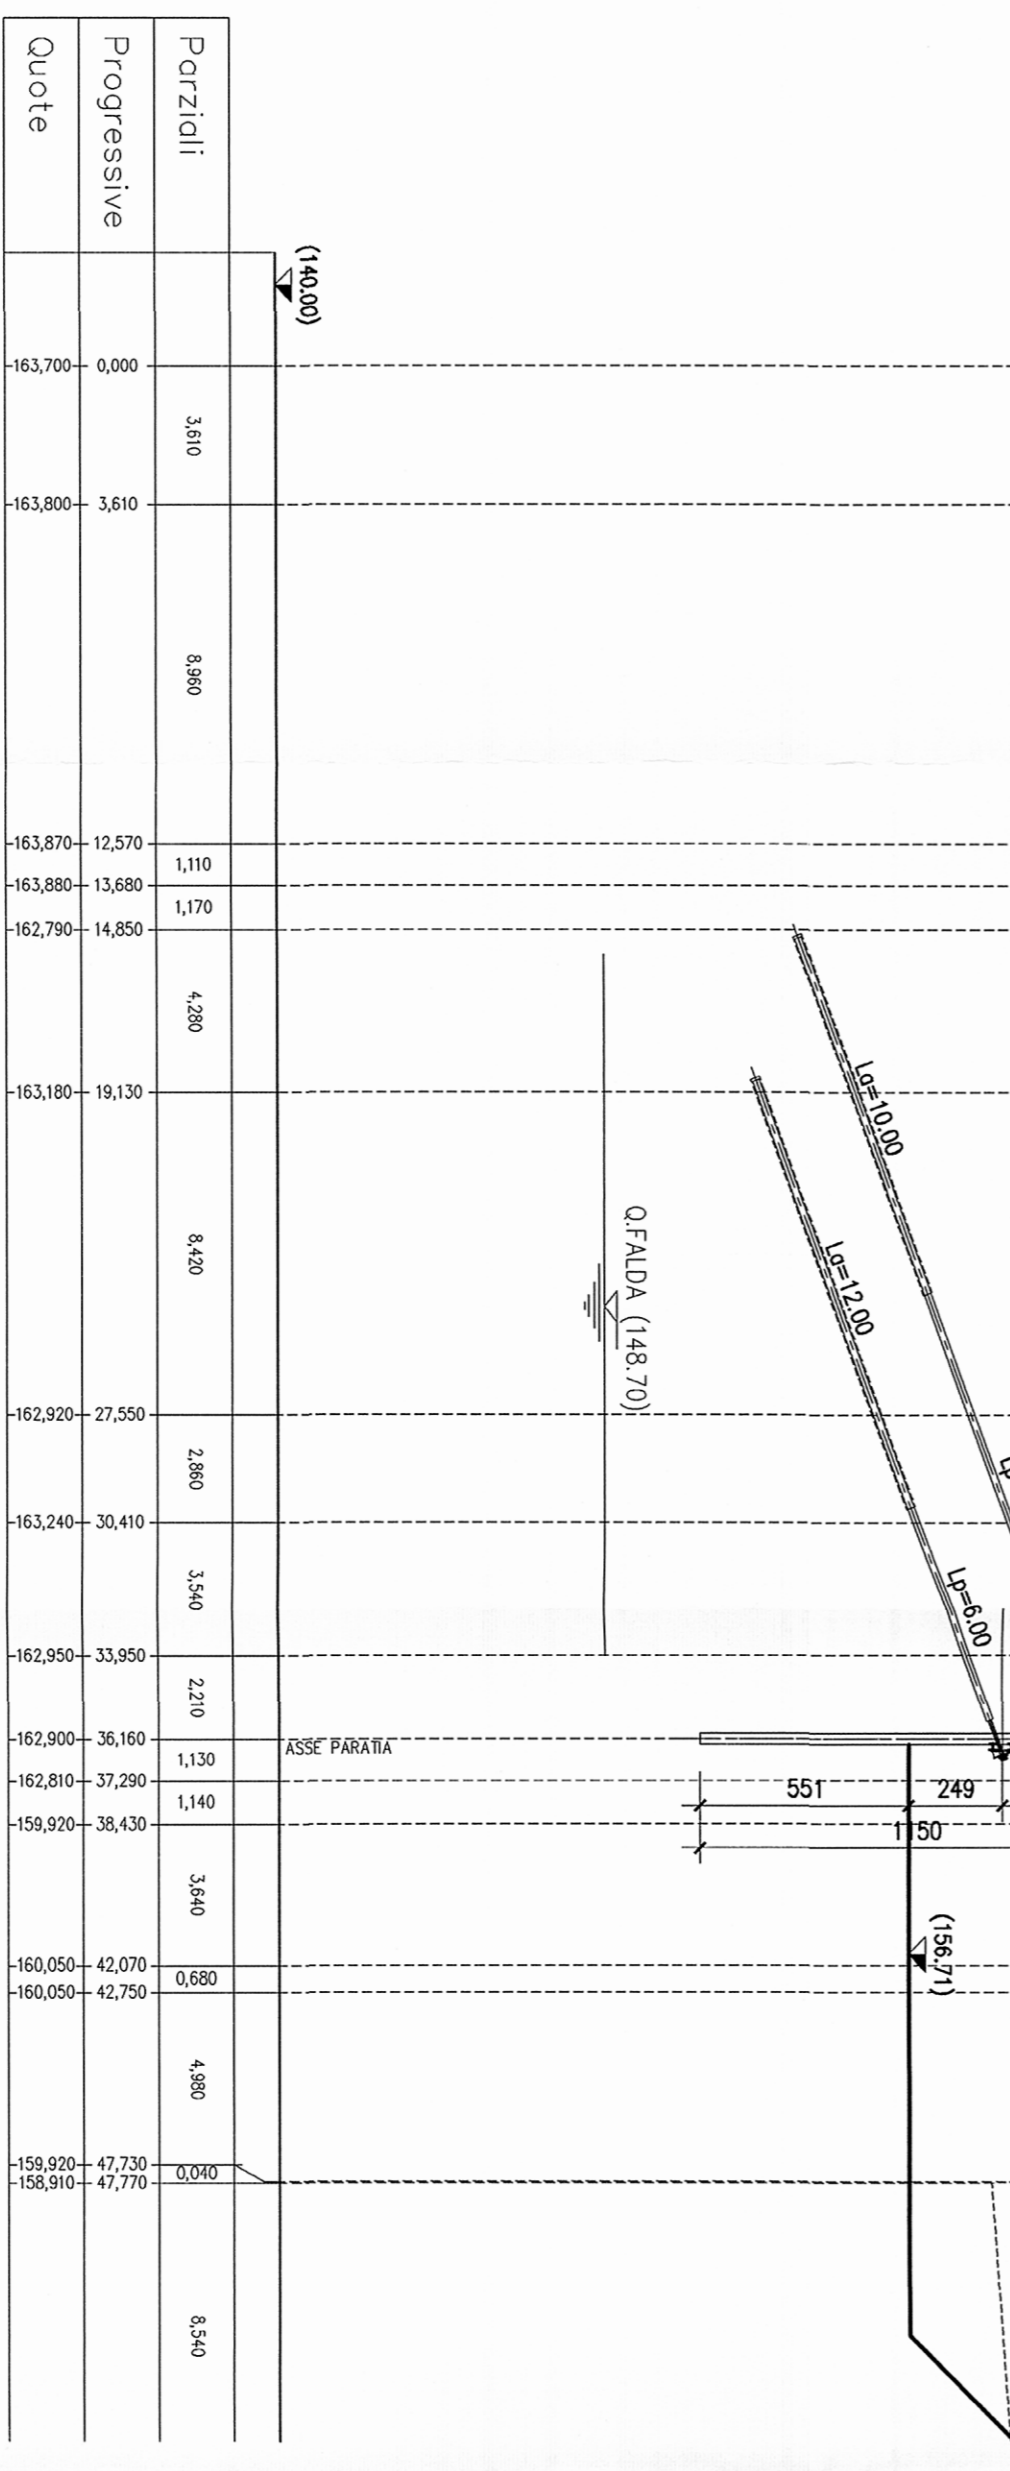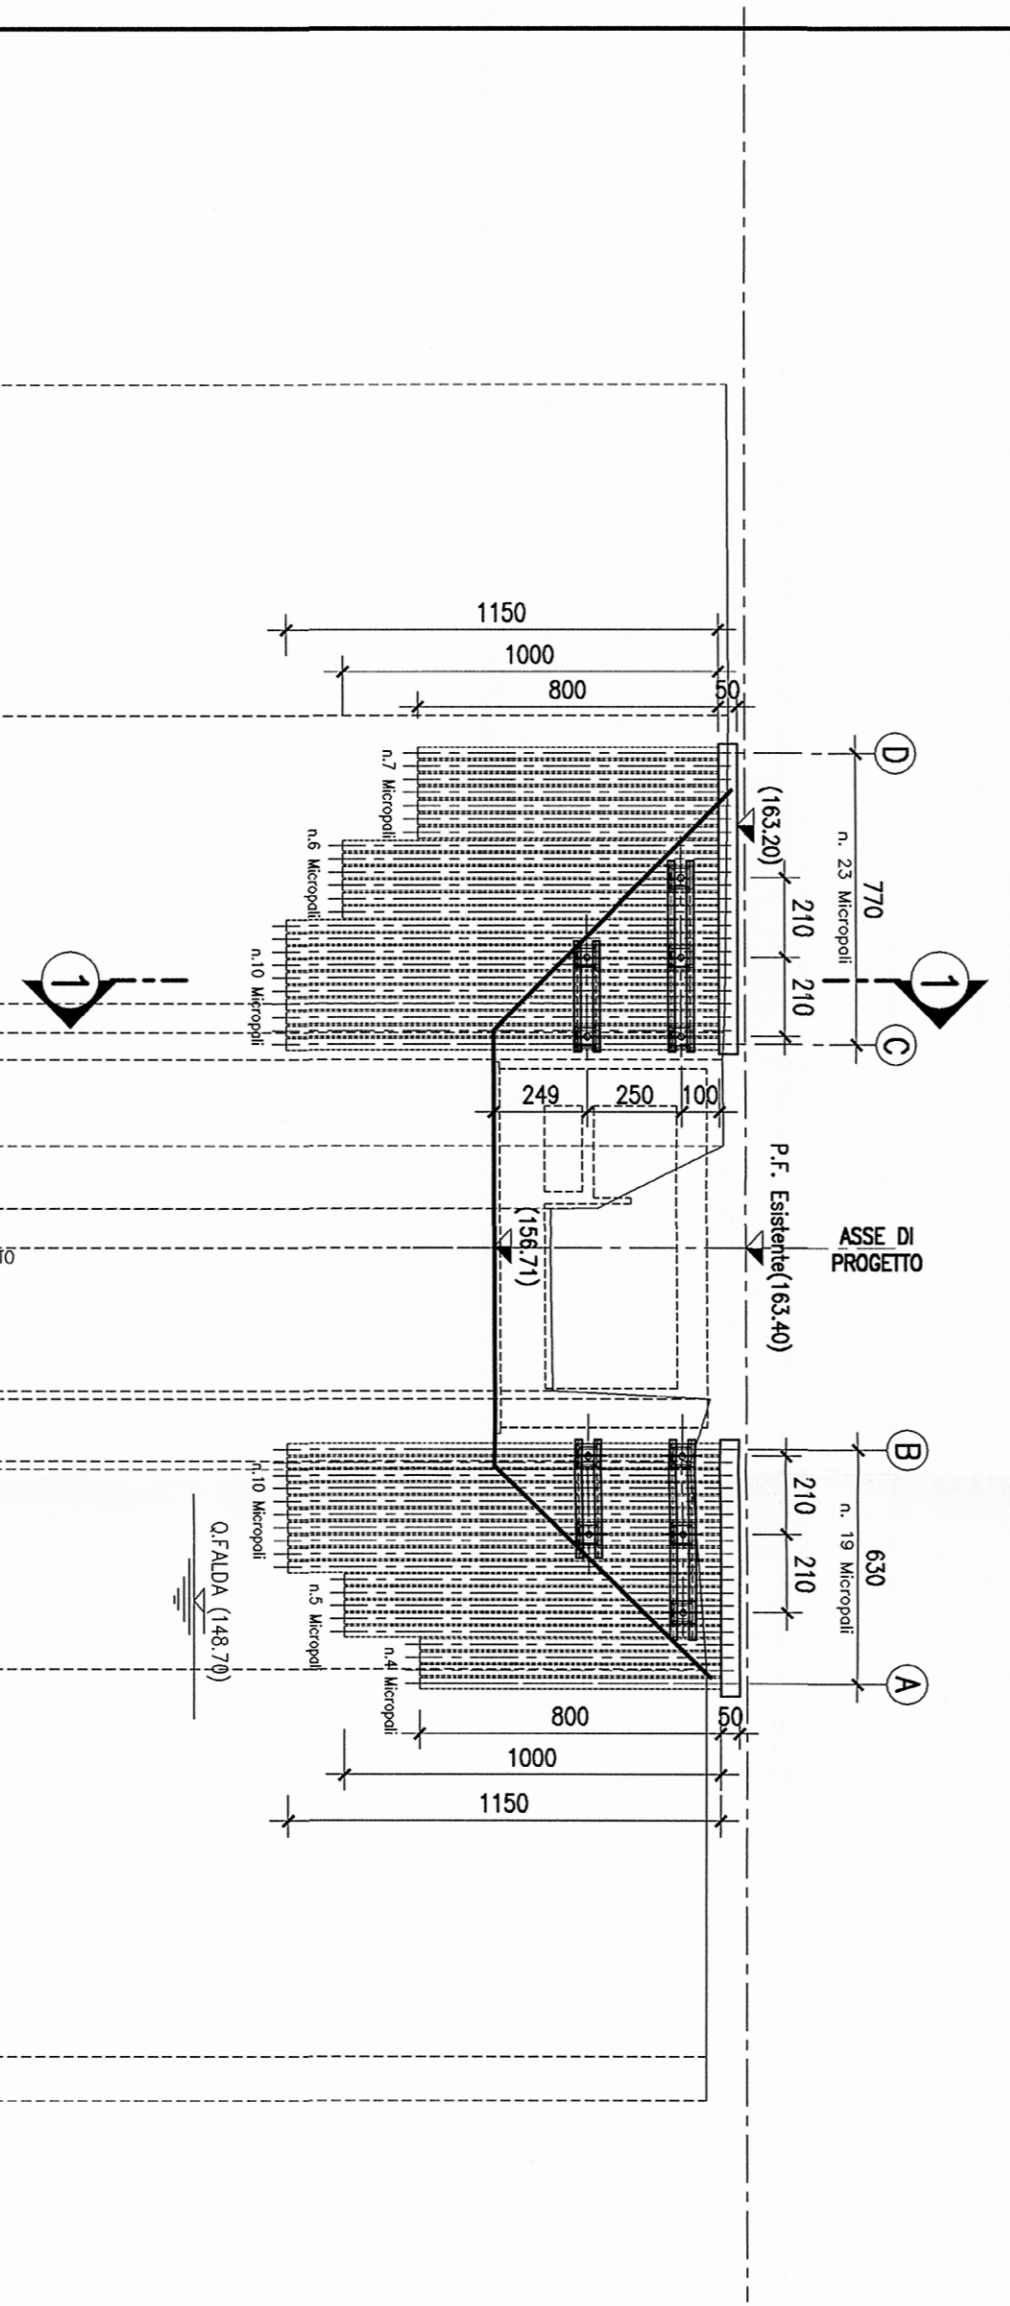

Portzicli	Progressive	Quote
