


SEZIONE TIPO IN RILEVATO CON MURO DI SOTTOSCARPA (TIPO S-1)

SCALA 1:50

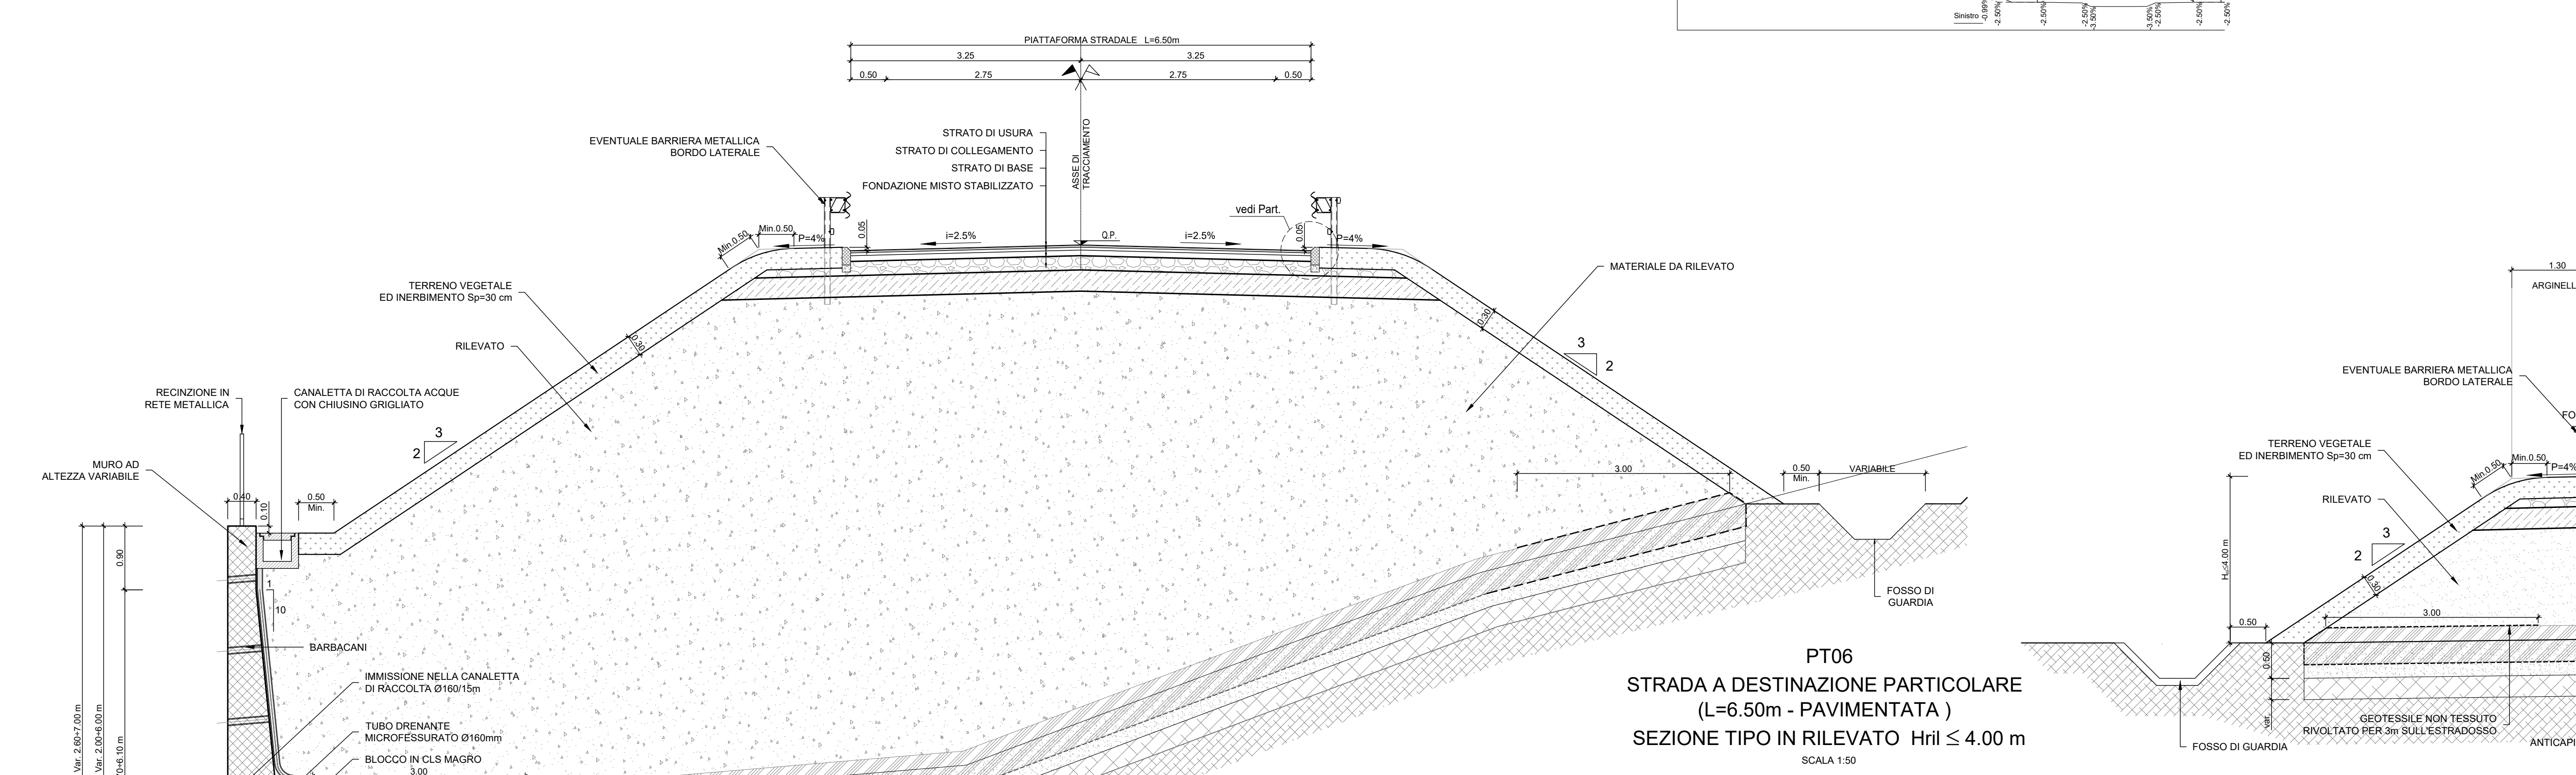

PT06a STRADA A DESTINAZIONE PARTICOLARE (L=5.00m - PAVIMENTATA)

SEZIONE TIPO IN RILEVATO H_{ril} ≤ 4.00 m

SCALA 1:50

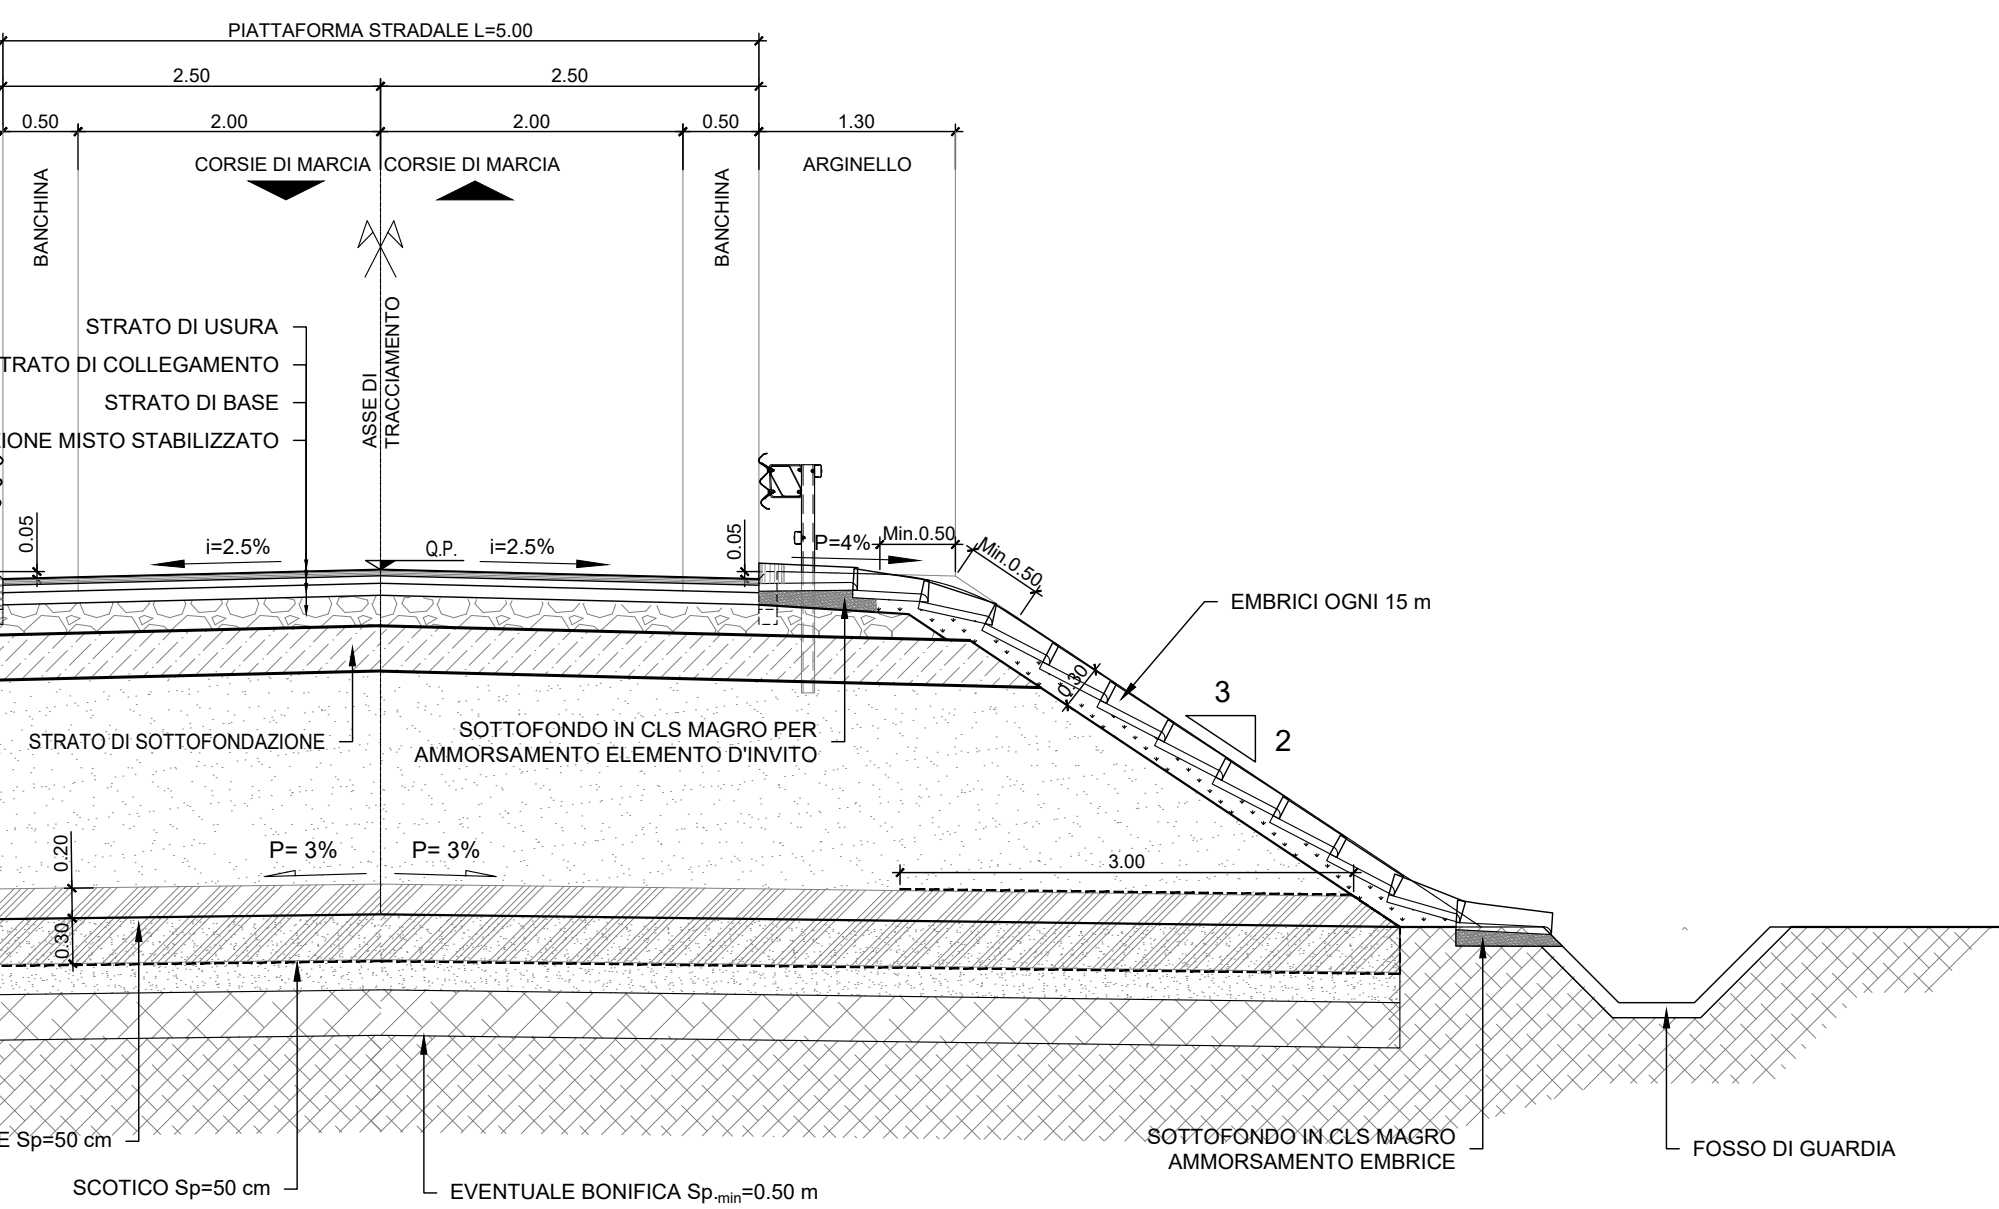



