

SEZIONE A-A -Scala 1:50-

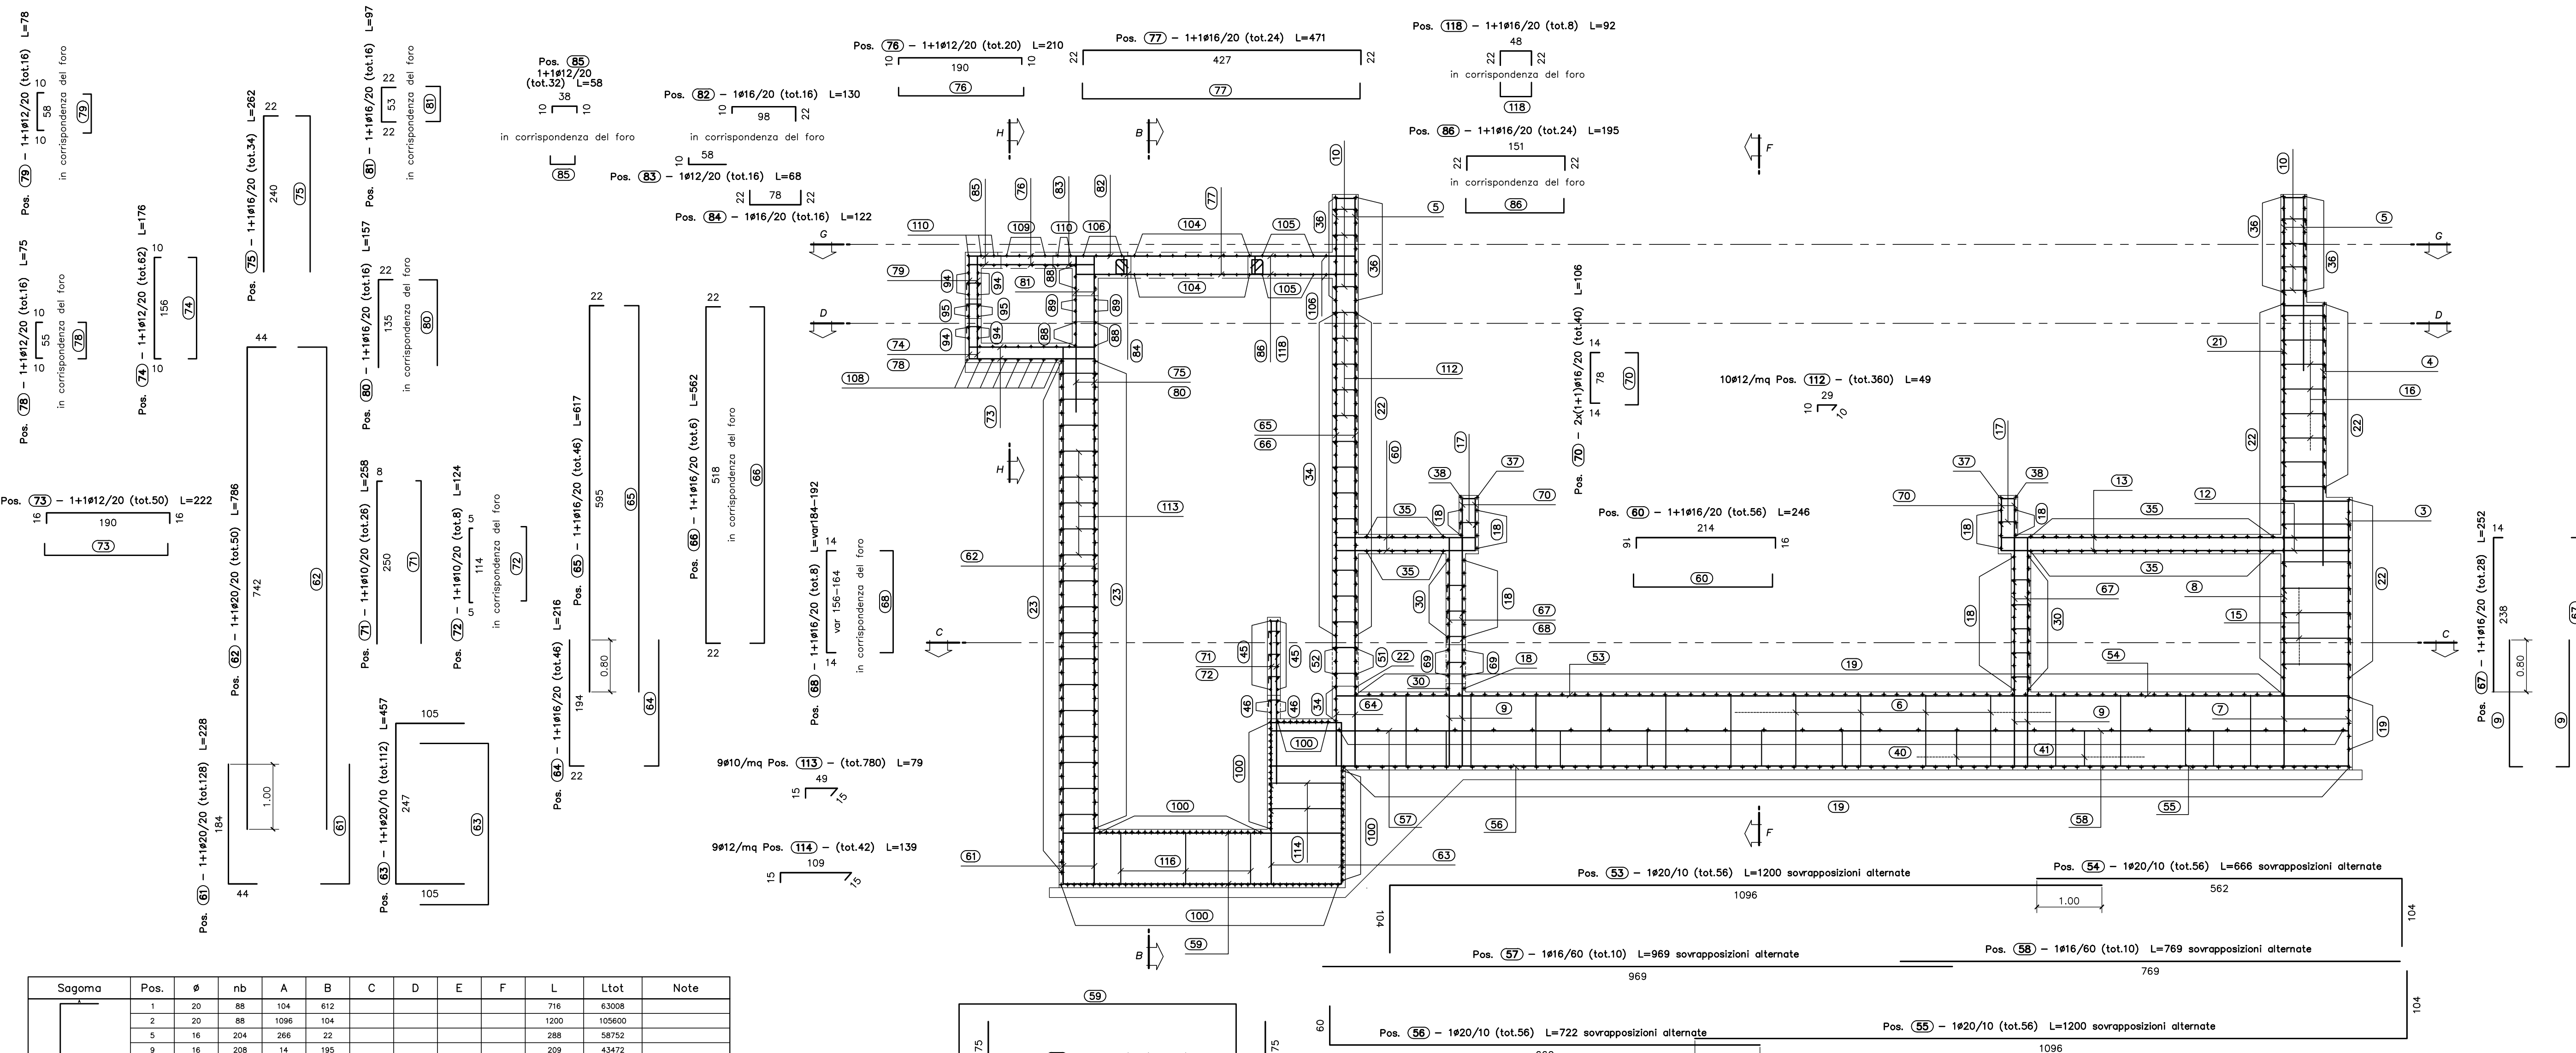



Table with columns: Sagoma, Pos., ø, nb, A, B, C, D, E, F, L, Ltot, Note. It lists various structural elements and their properties.

Table with columns: Sagoma, Pos., ø, nb, A, B, C, D, E, F, L, Ltot, Note. It lists various structural elements and their properties.


Table with columns: Sagoma, Pos., ø, nb, A, B, C, D, E, F, L, Ltot, Note. It lists various structural elements and their properties.

Table with columns: ø, kg/m, Ltot, kg. It lists data for reinforcement bars.


PIANTA CHIAVE

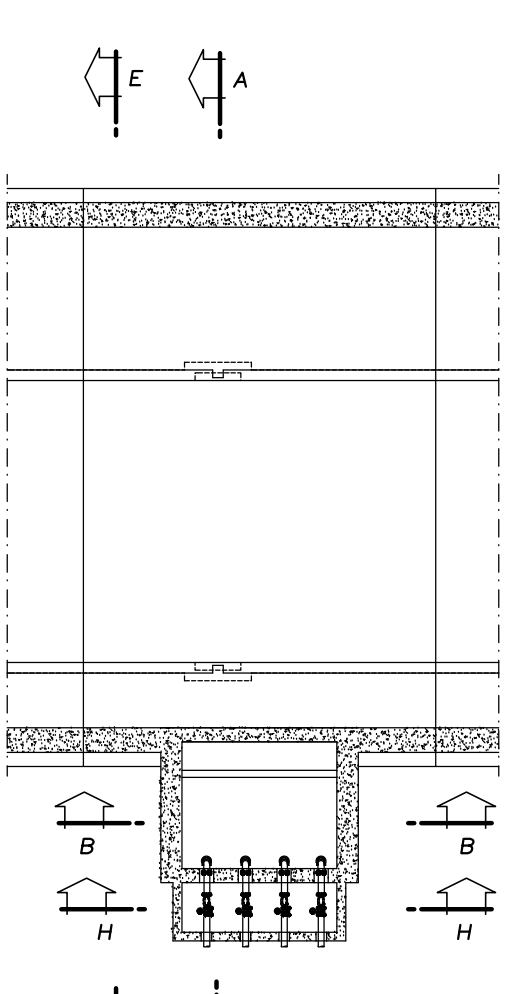

SEZIONE B-B -Scala 1:50-

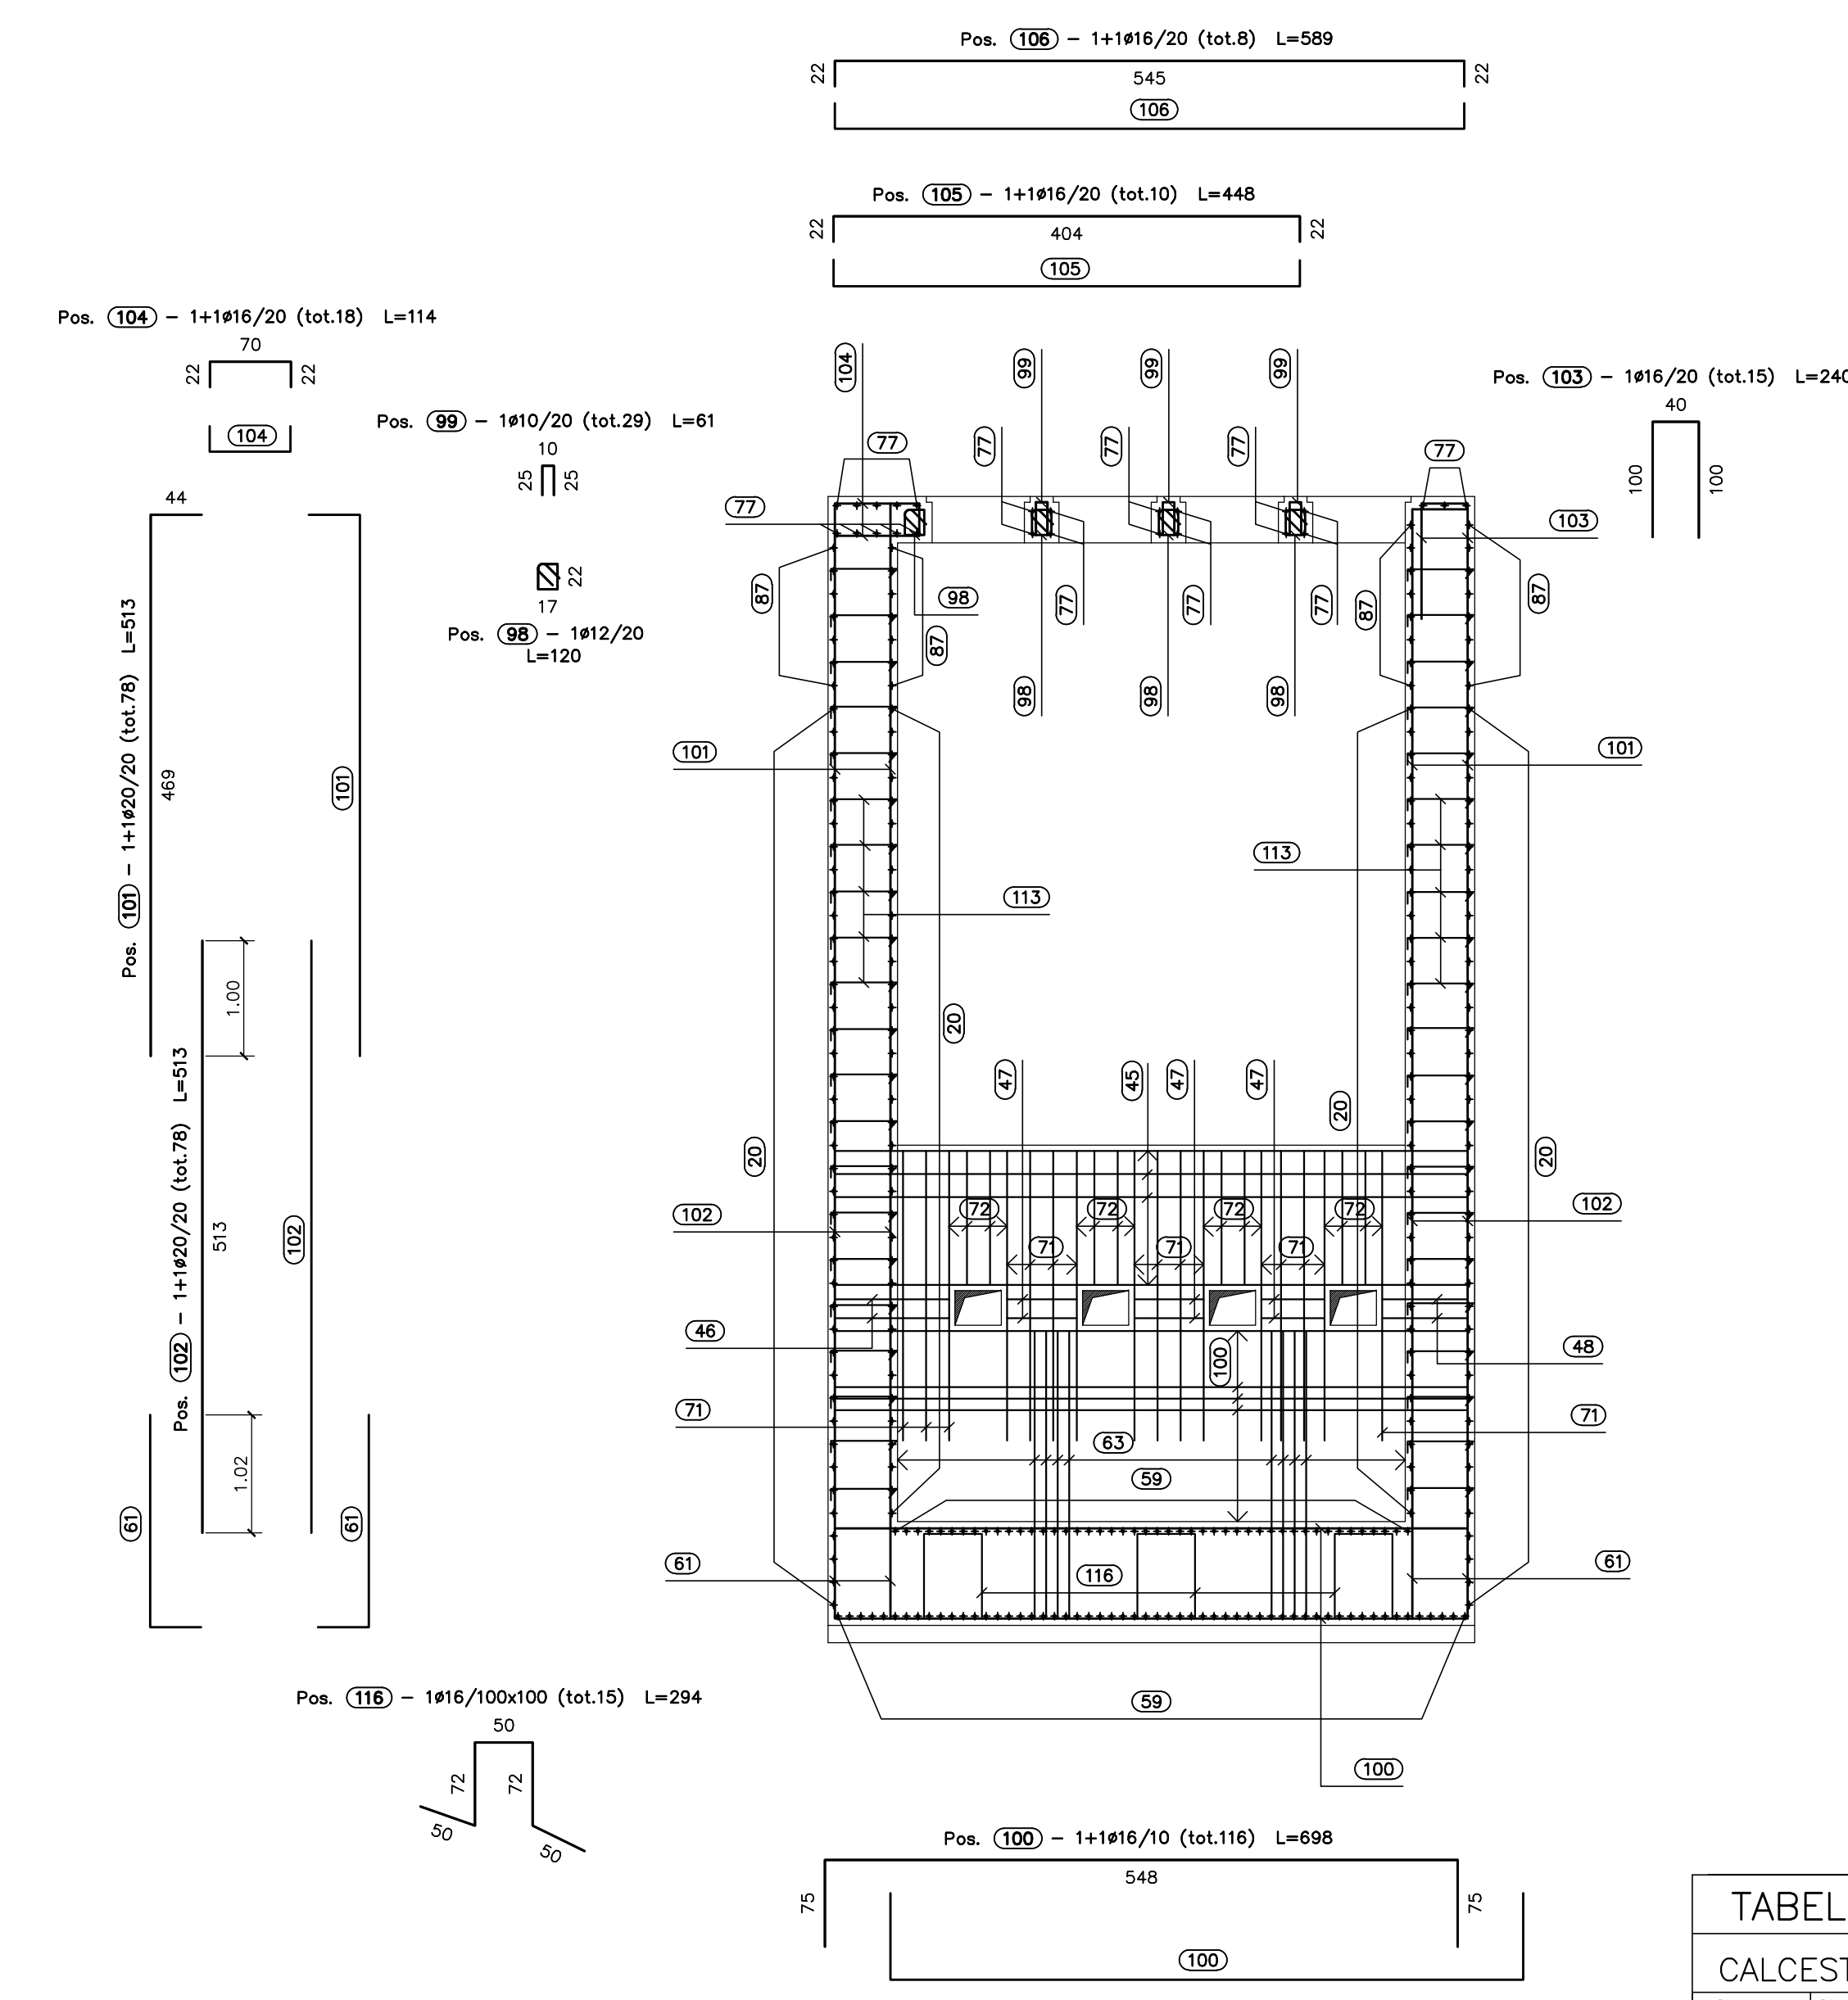

DETTAGLIO GIUNTO CON WATER-STOP -Scala 1:20-

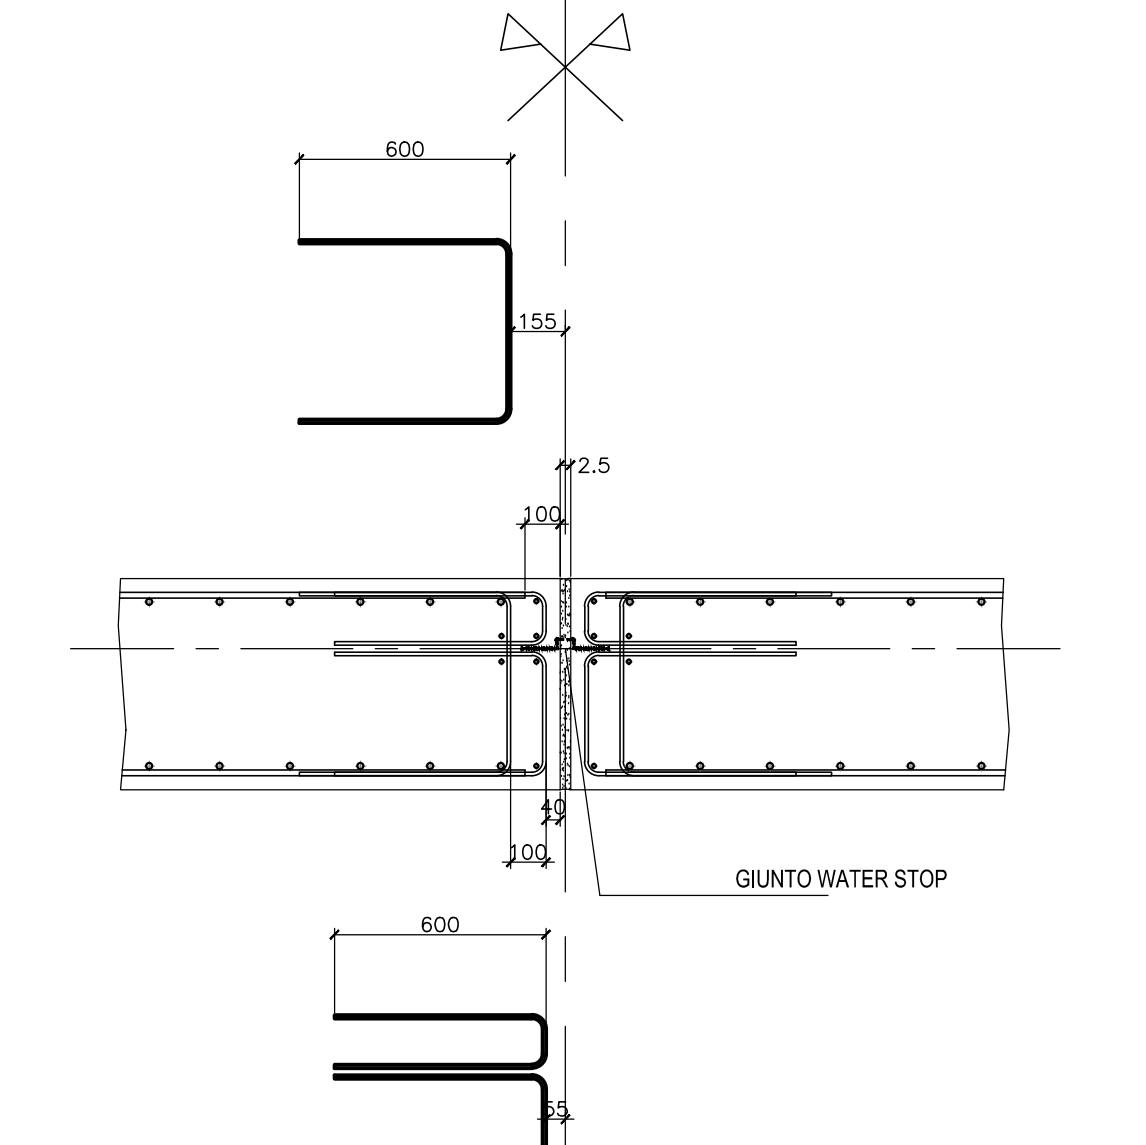

SEZIONE F-F -Scala 1:50-

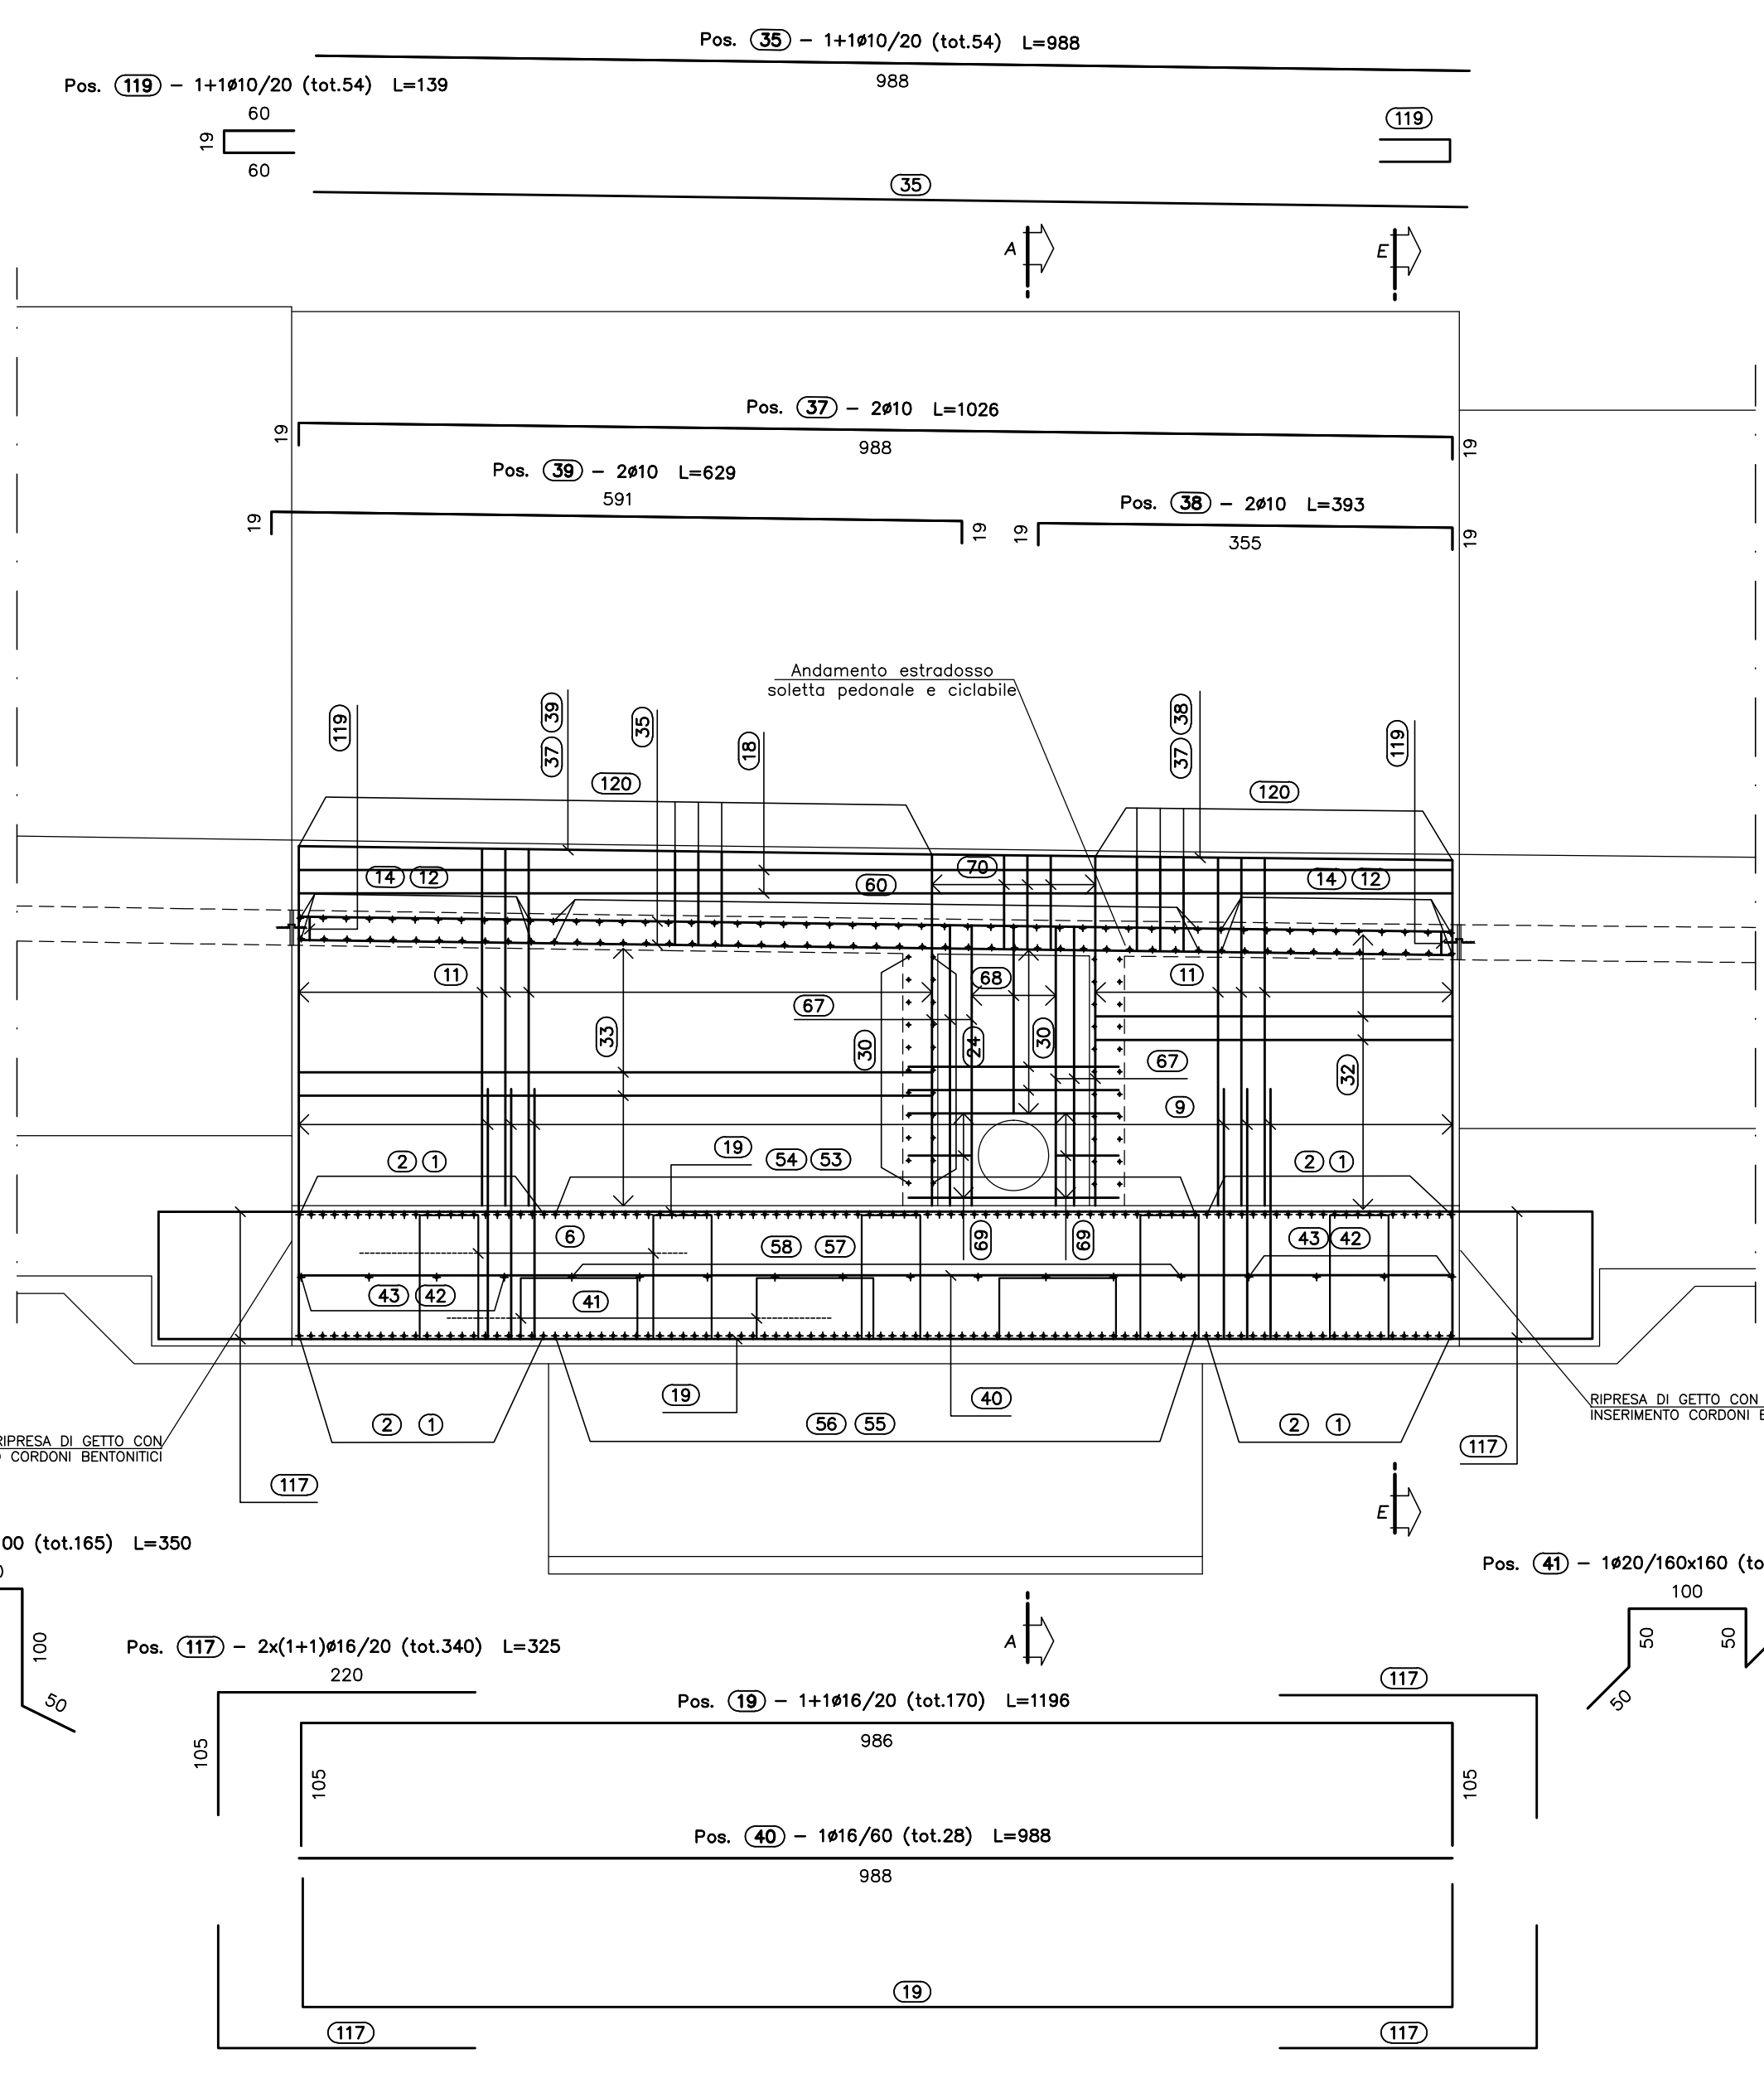


TABELLA MATERIALI (Table of Materials). Includes sections for CALCESTRUZZO, ACCIAIO, ACCIAIO PER ARMATURA MICROPAZI, and ACCIAIO ARMONICO. Lists material specifications and application details.

Project information block containing: COMMITTENTE (Client), PROGETTAZIONE (Design), DIREZIONE TECNICA (Technical Direction), PROGETTO ESECUTIVO (Executive Project), RIASSETTO NODO DI BARI (Bari Node Renovation), IMPIANTO DI SOLLEVAMENTO (Lifting Plant), and a revision table.

SEZIONE E-E -Scala 1:50-

