

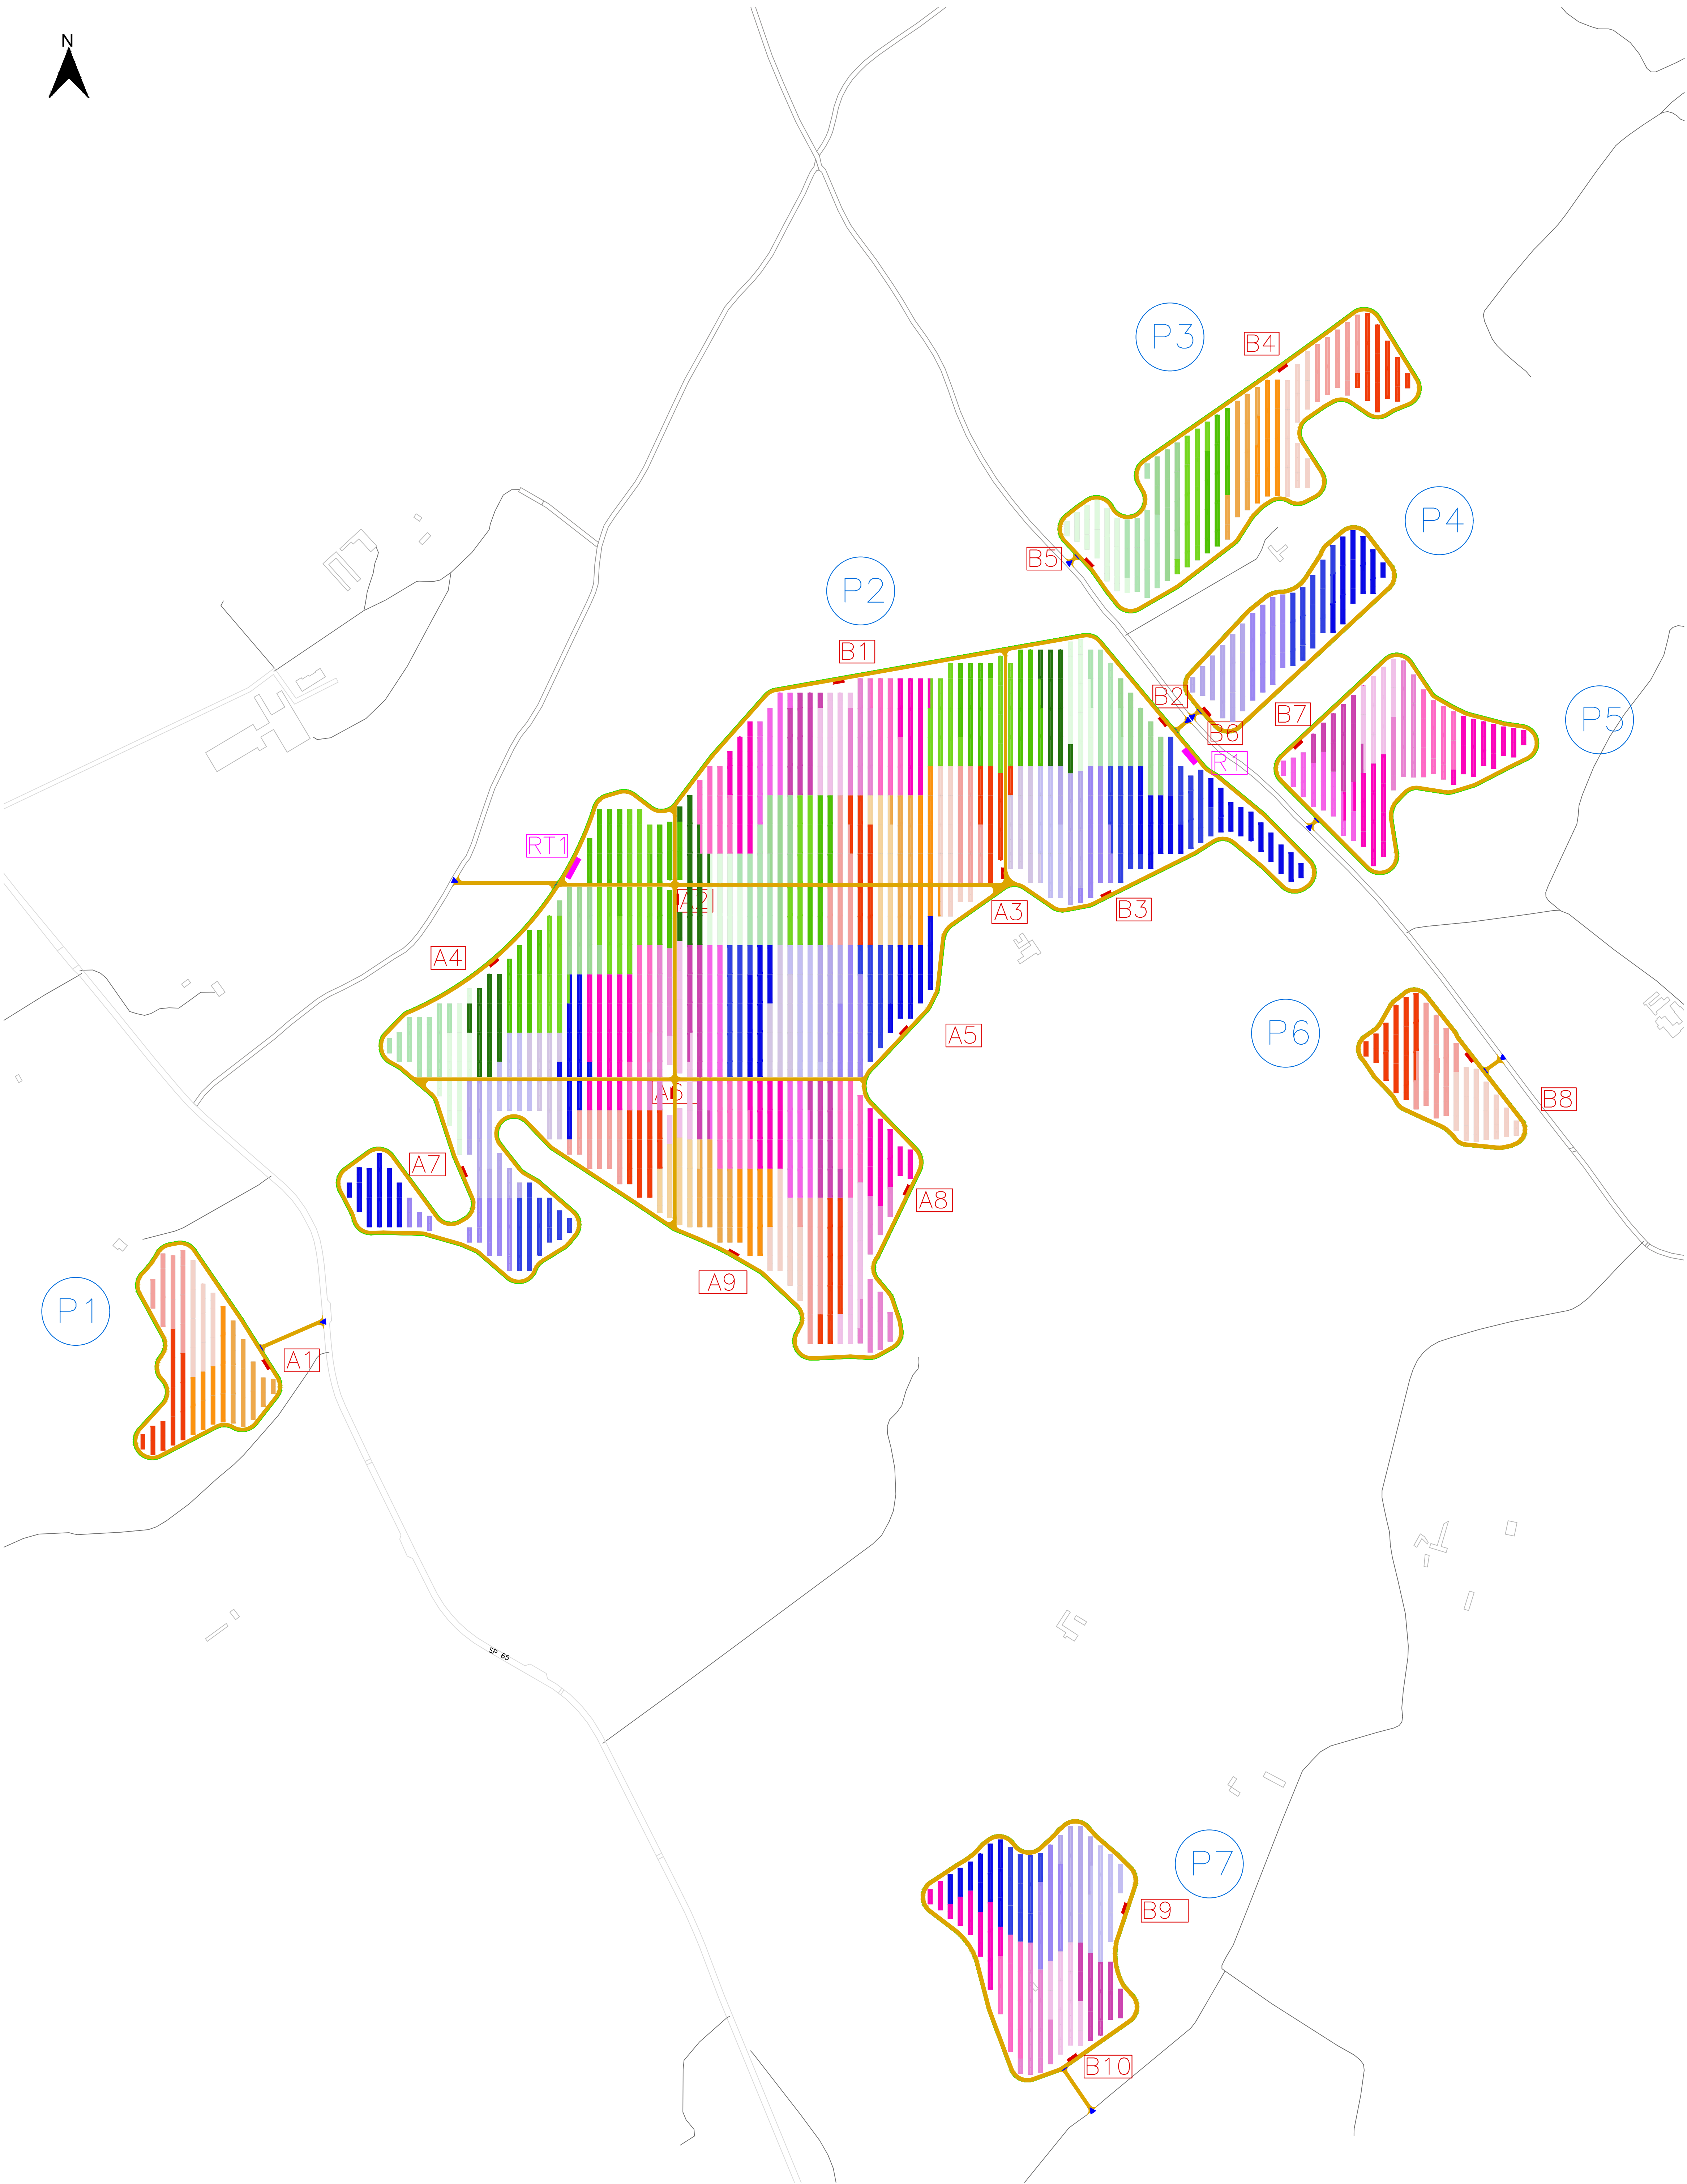


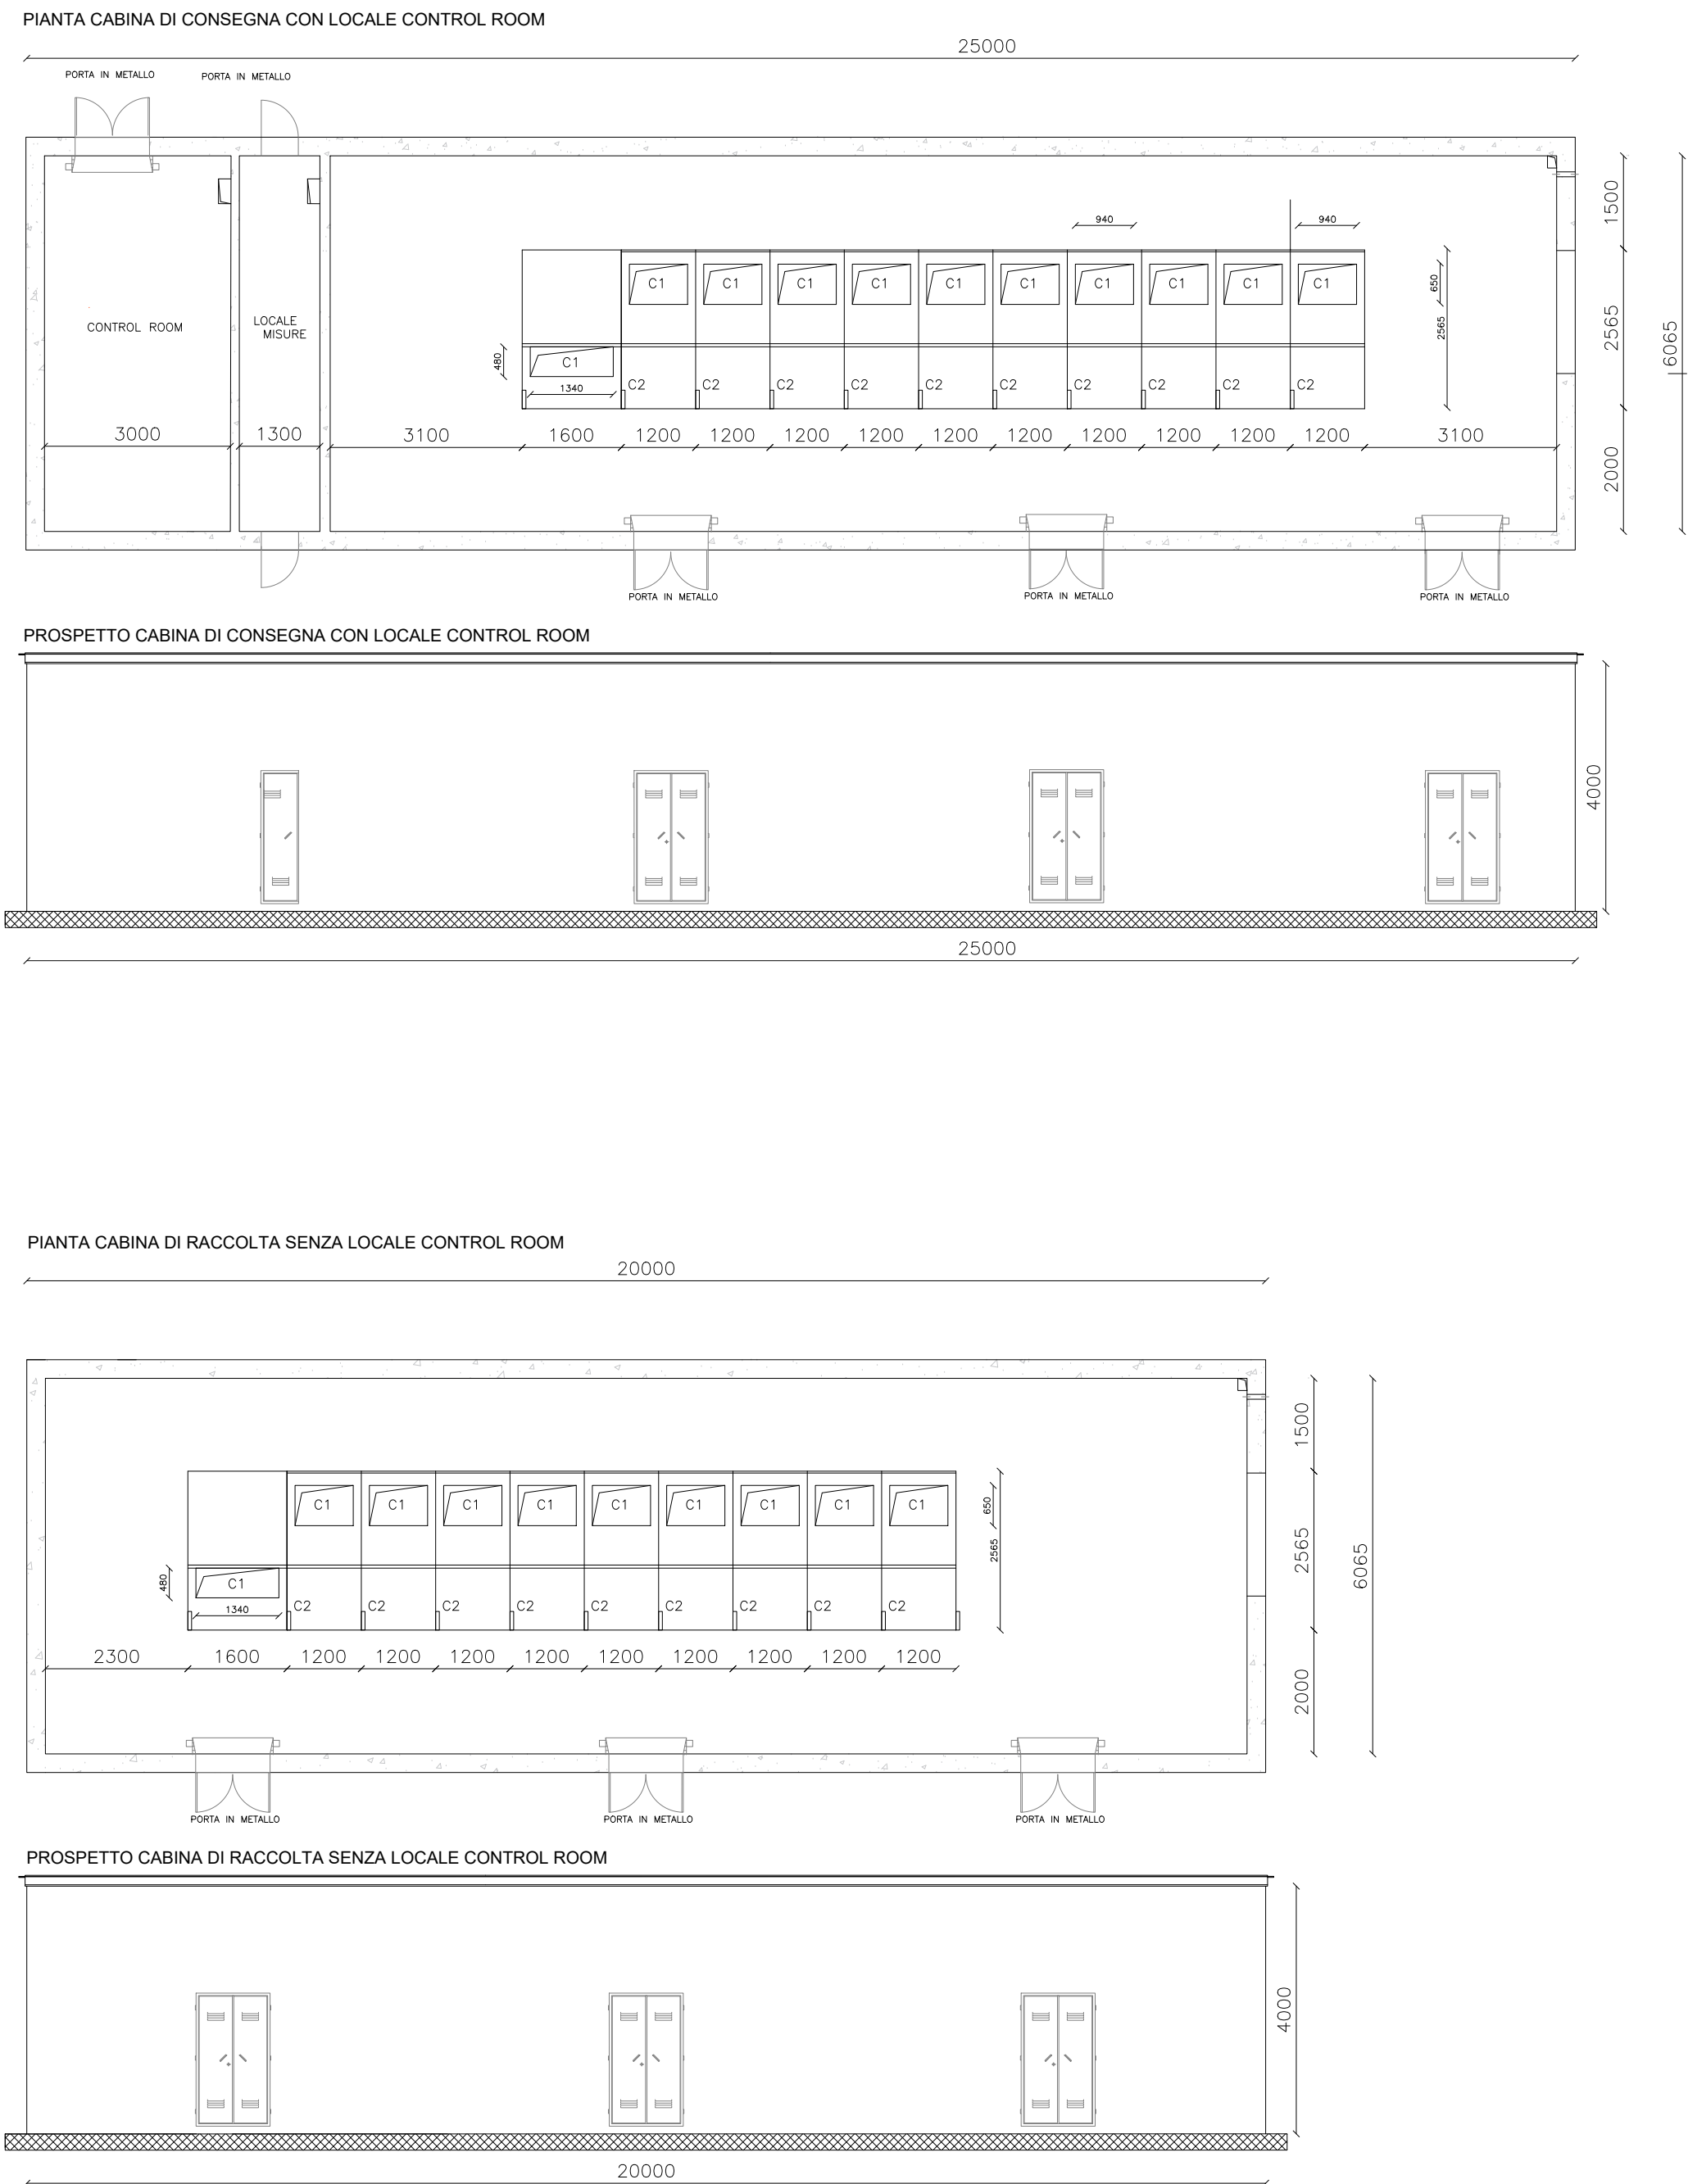

CABINA MT (12X3)

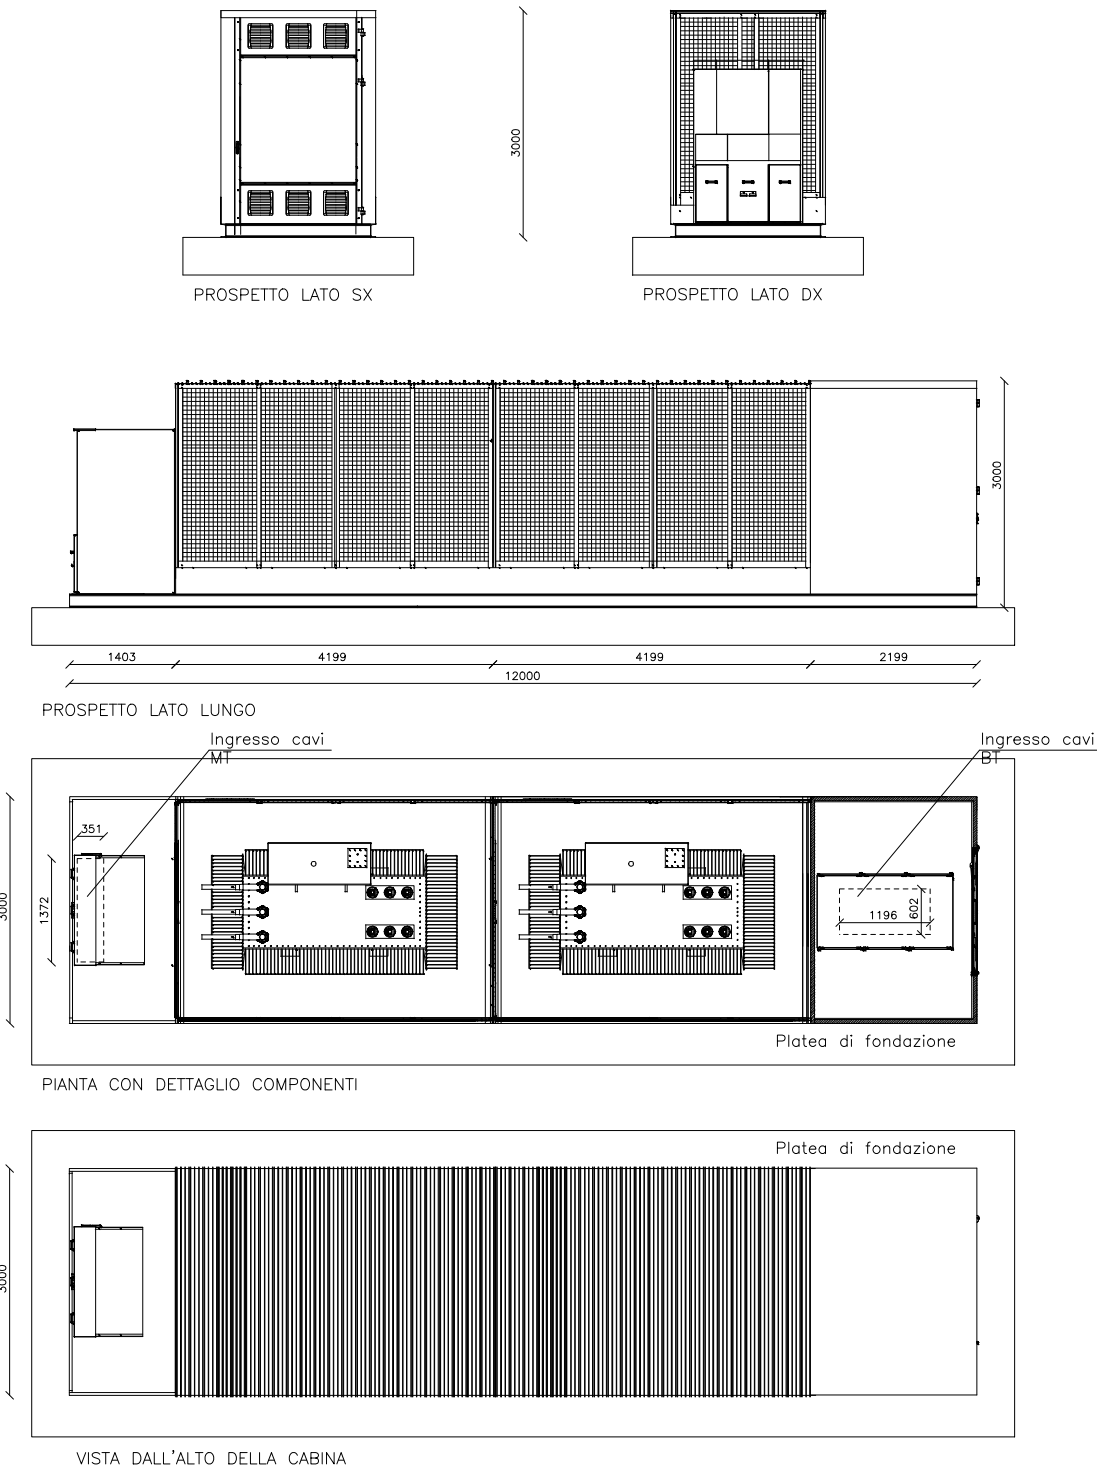

- Recinzione
- Viabilità interna
- Nr. Piastra
- Cabina di trasformazione BT/MT (12x3)
- Cabina di raccolta
- Identificativo Cabine MT / Cabine di raccolta

Piastra	N.Cabine	Nome Cabina	n. pannelli per stringa	N. stringhe per cabina						n.stringhe	n.pannelli	n.inverter	Pot.Cabine
				18	20	21	22	23	24				
TOTALI		18	24	0	70	82	5	5	10	2.537	62.876	125	50