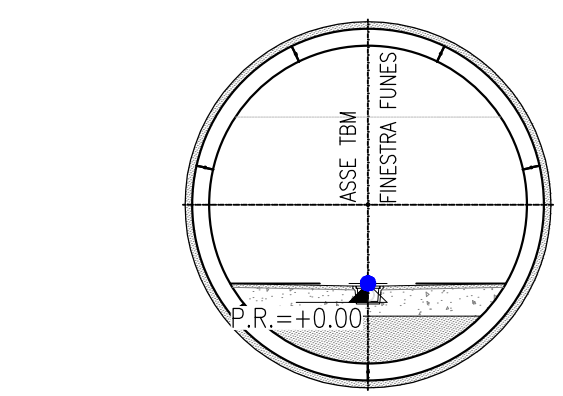
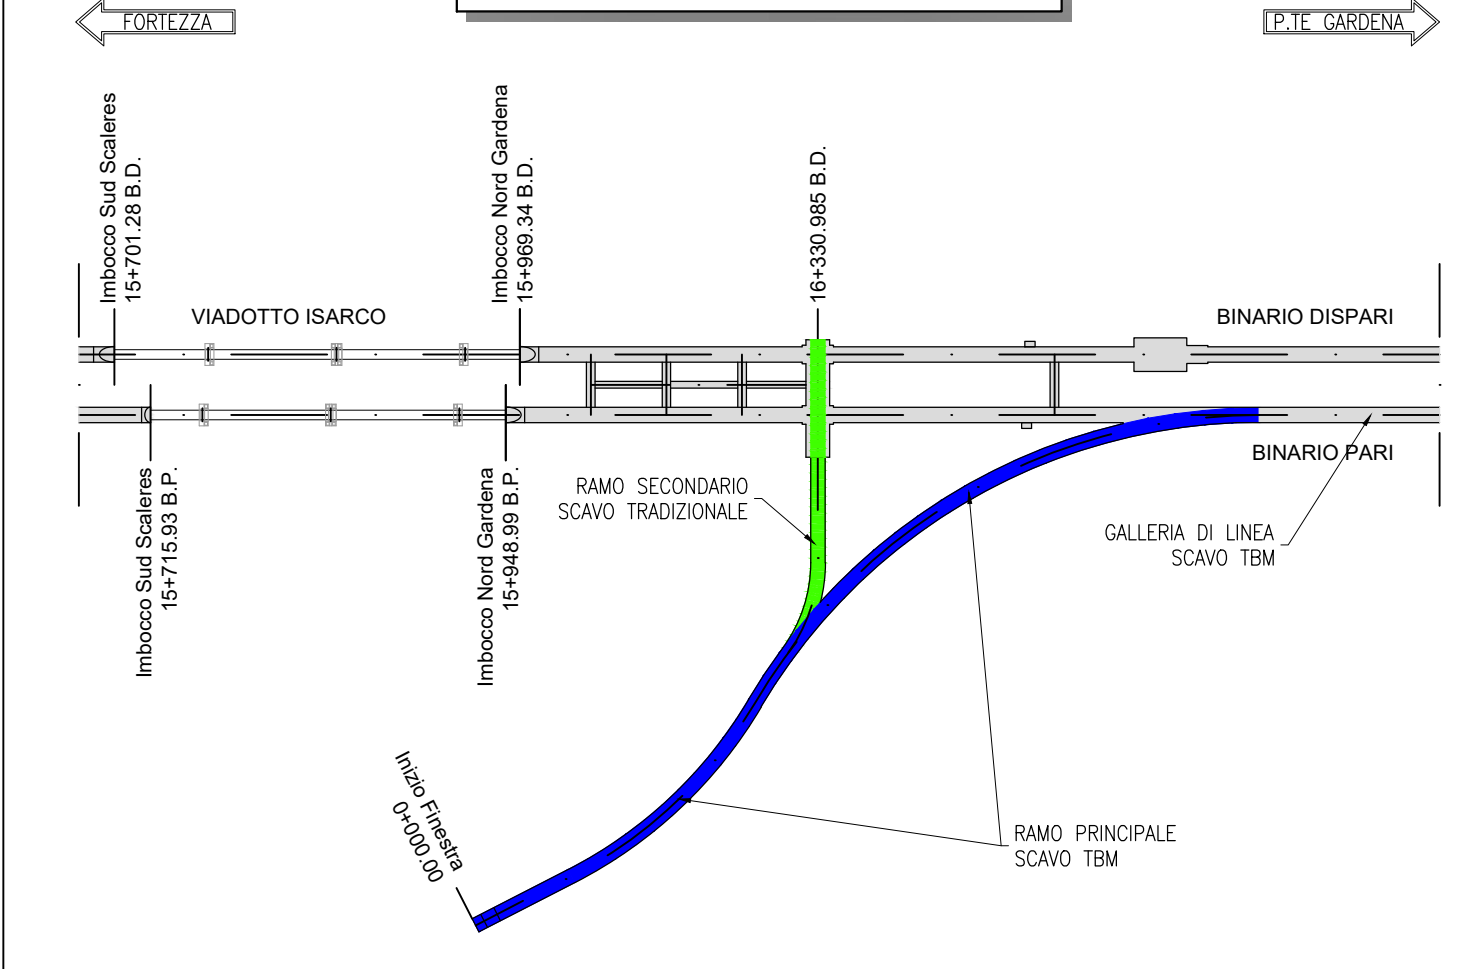
[illegible]

Punti	Quota [m]	Nord	Est	Descrizione
1	534.000	26542.738	19252.761	Inizio Tracciato Fiestro Funes
2	534.265	26487.811	19298.213	P.T. Rettifilo / Curva Circolare
3	545.441	26395.372	19430.635	P.T. Curva Circolare / Rettifilo
4	552.848	26370.148	19504.177	P.T. Rettifilo / Curva Circolare
5	561.212	26117.305	19703.920	P.T. Curva Circolare / Curvo Circolare
6	560.838	26097.560	19696.736	Fine Tracciato Fiestro Funes
7	550.789	26377.265	19463.753	Inizio Tracciato Camerone
8	556.451	26374.045	19536.164	P.T. Curva Circolare / Rettifilo

NOTE
Sistema di riferimento: FPG_TM_0R580 (planimetrico) - IGM (altimetrico) D = Sopralavazione [mm] P.R= Piano di Ricolamento P.F= Piede Feno

[illegible]