
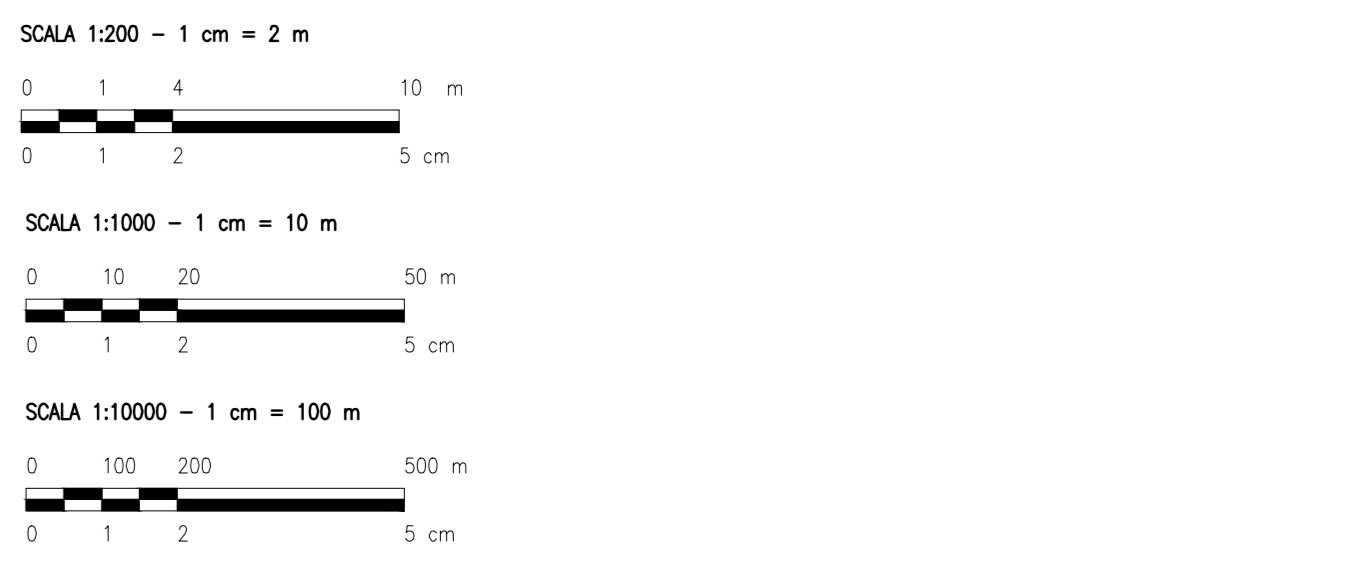
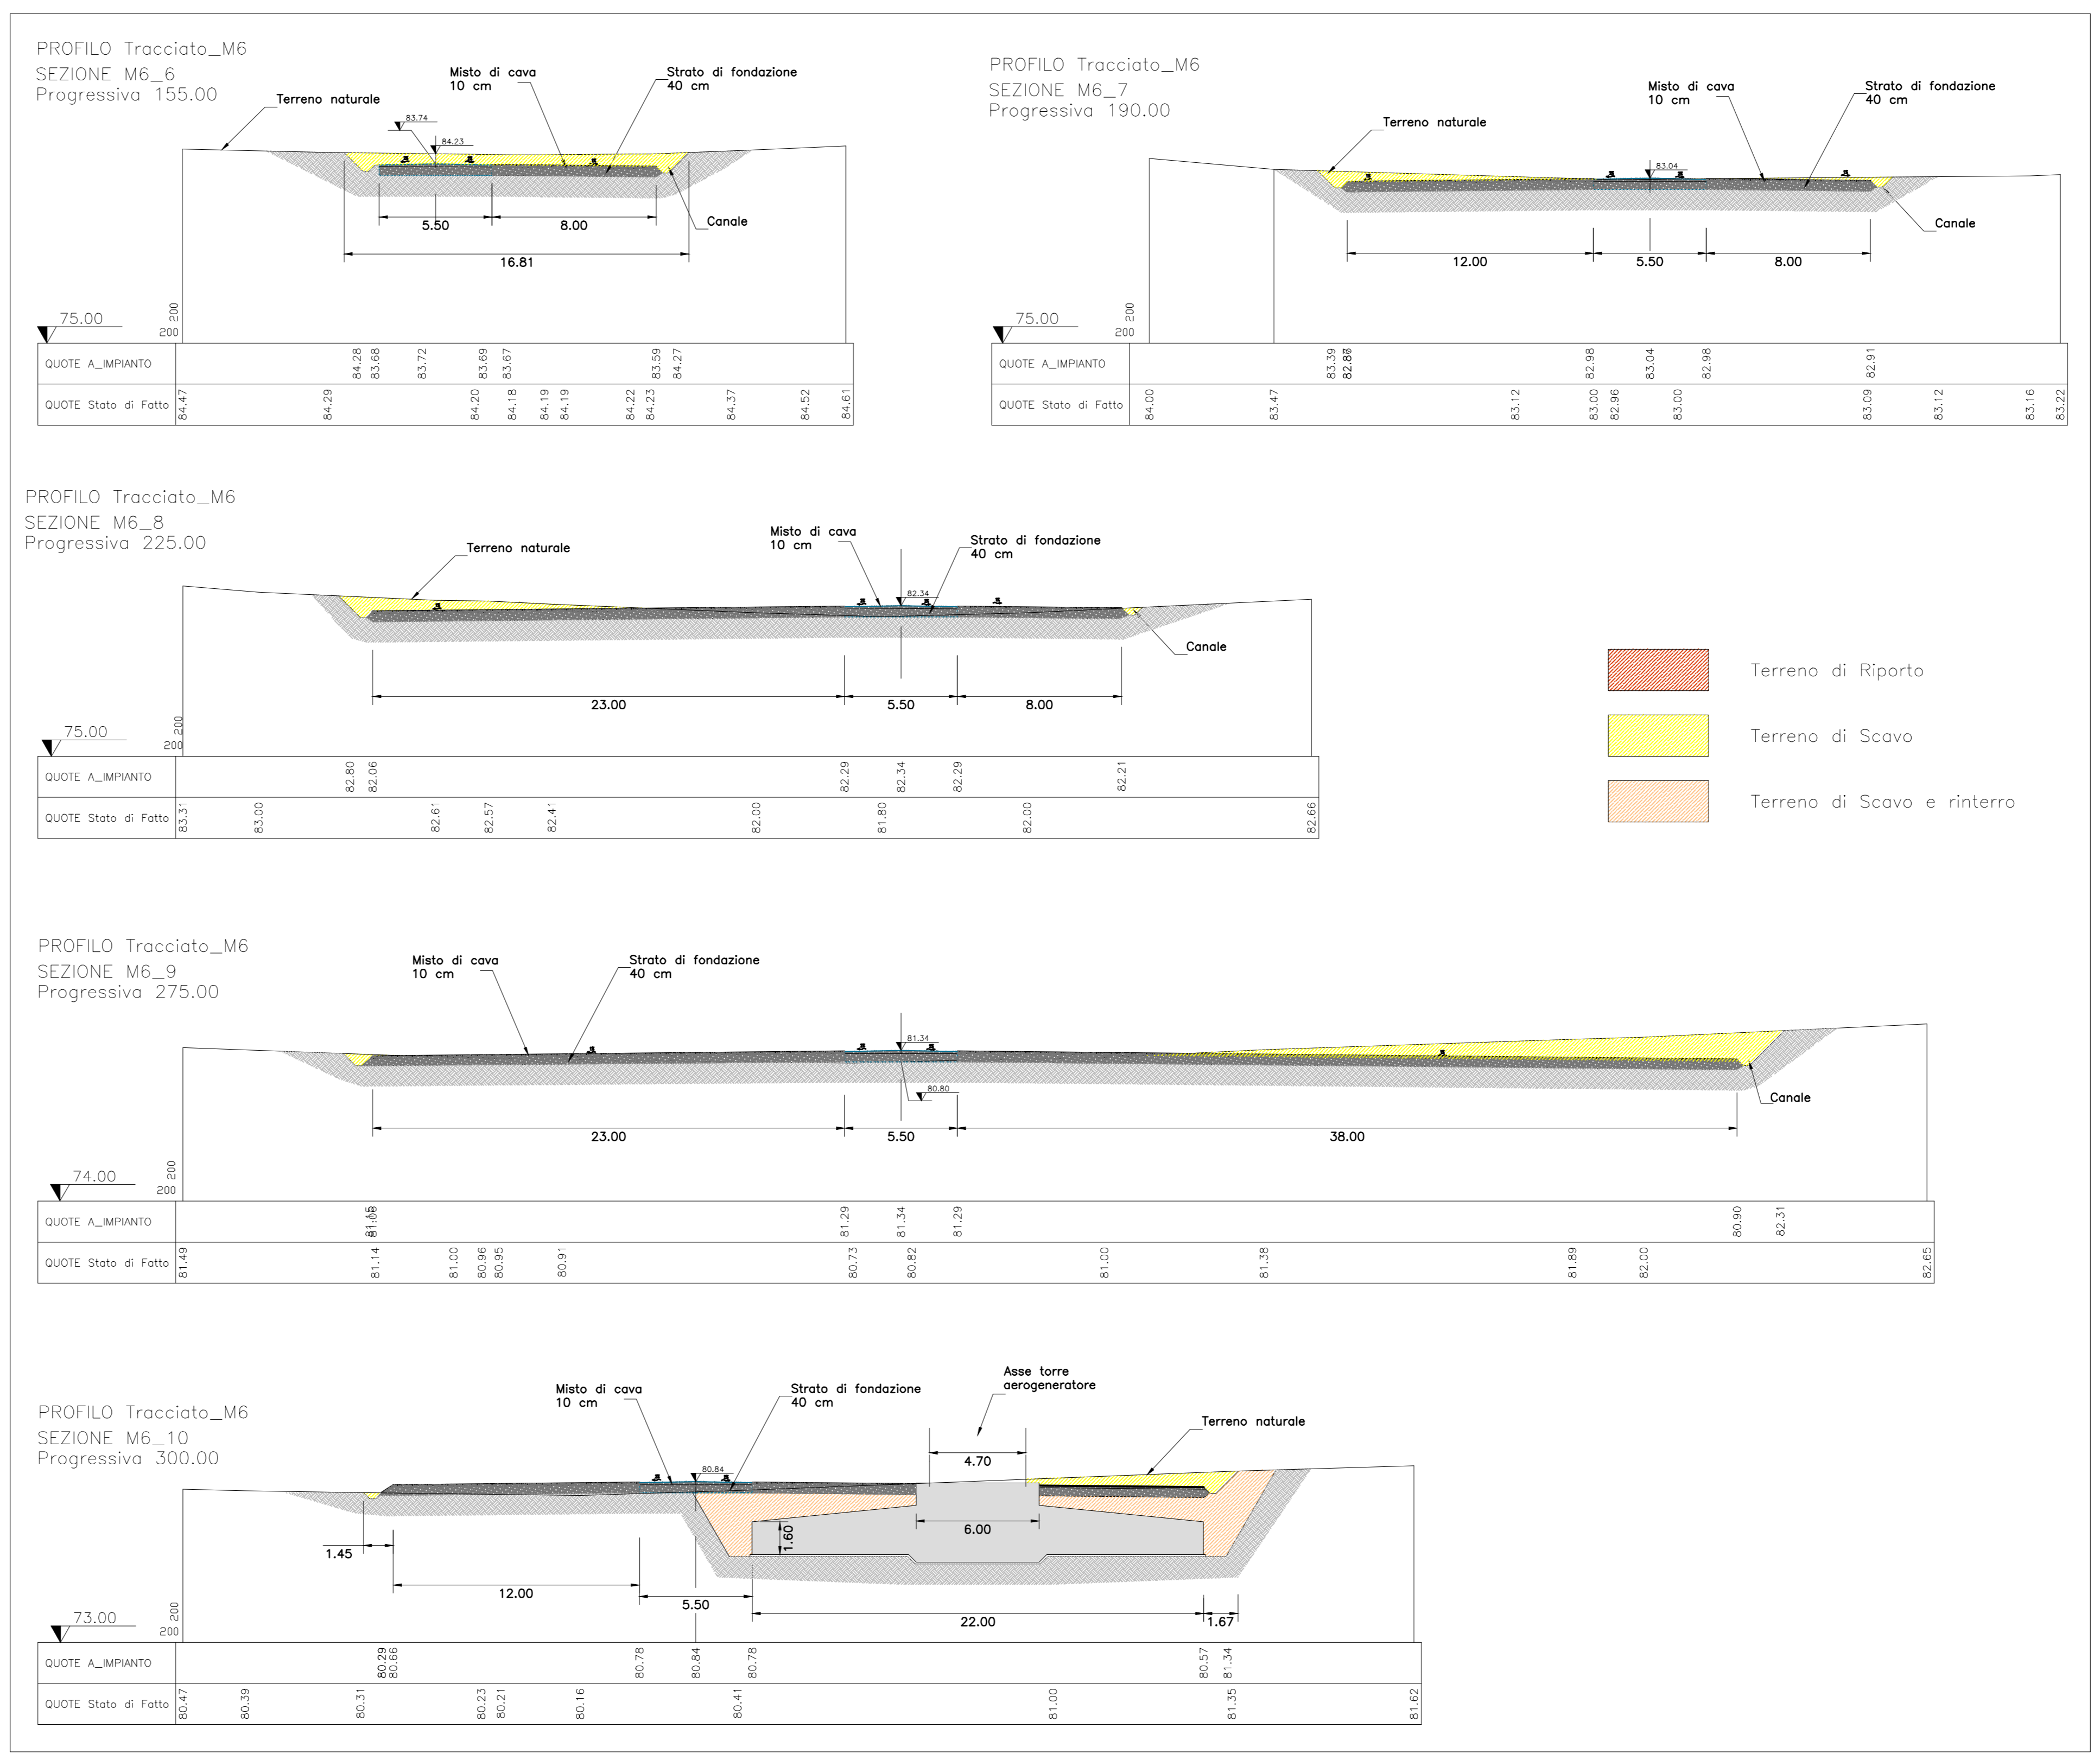


LEGENDA

● AREA DI PROGETTO

Coordinate WGS84 UTM 32N		
ID	X	Y
MA01	712960	4703362
MA02	712642	4702468
MA03	712126	4701680
MA04	713366	4702623
MA05	712854	4701728
MA06	713472	4701785
MA07	714043	4702485
MA08	714196	4701936

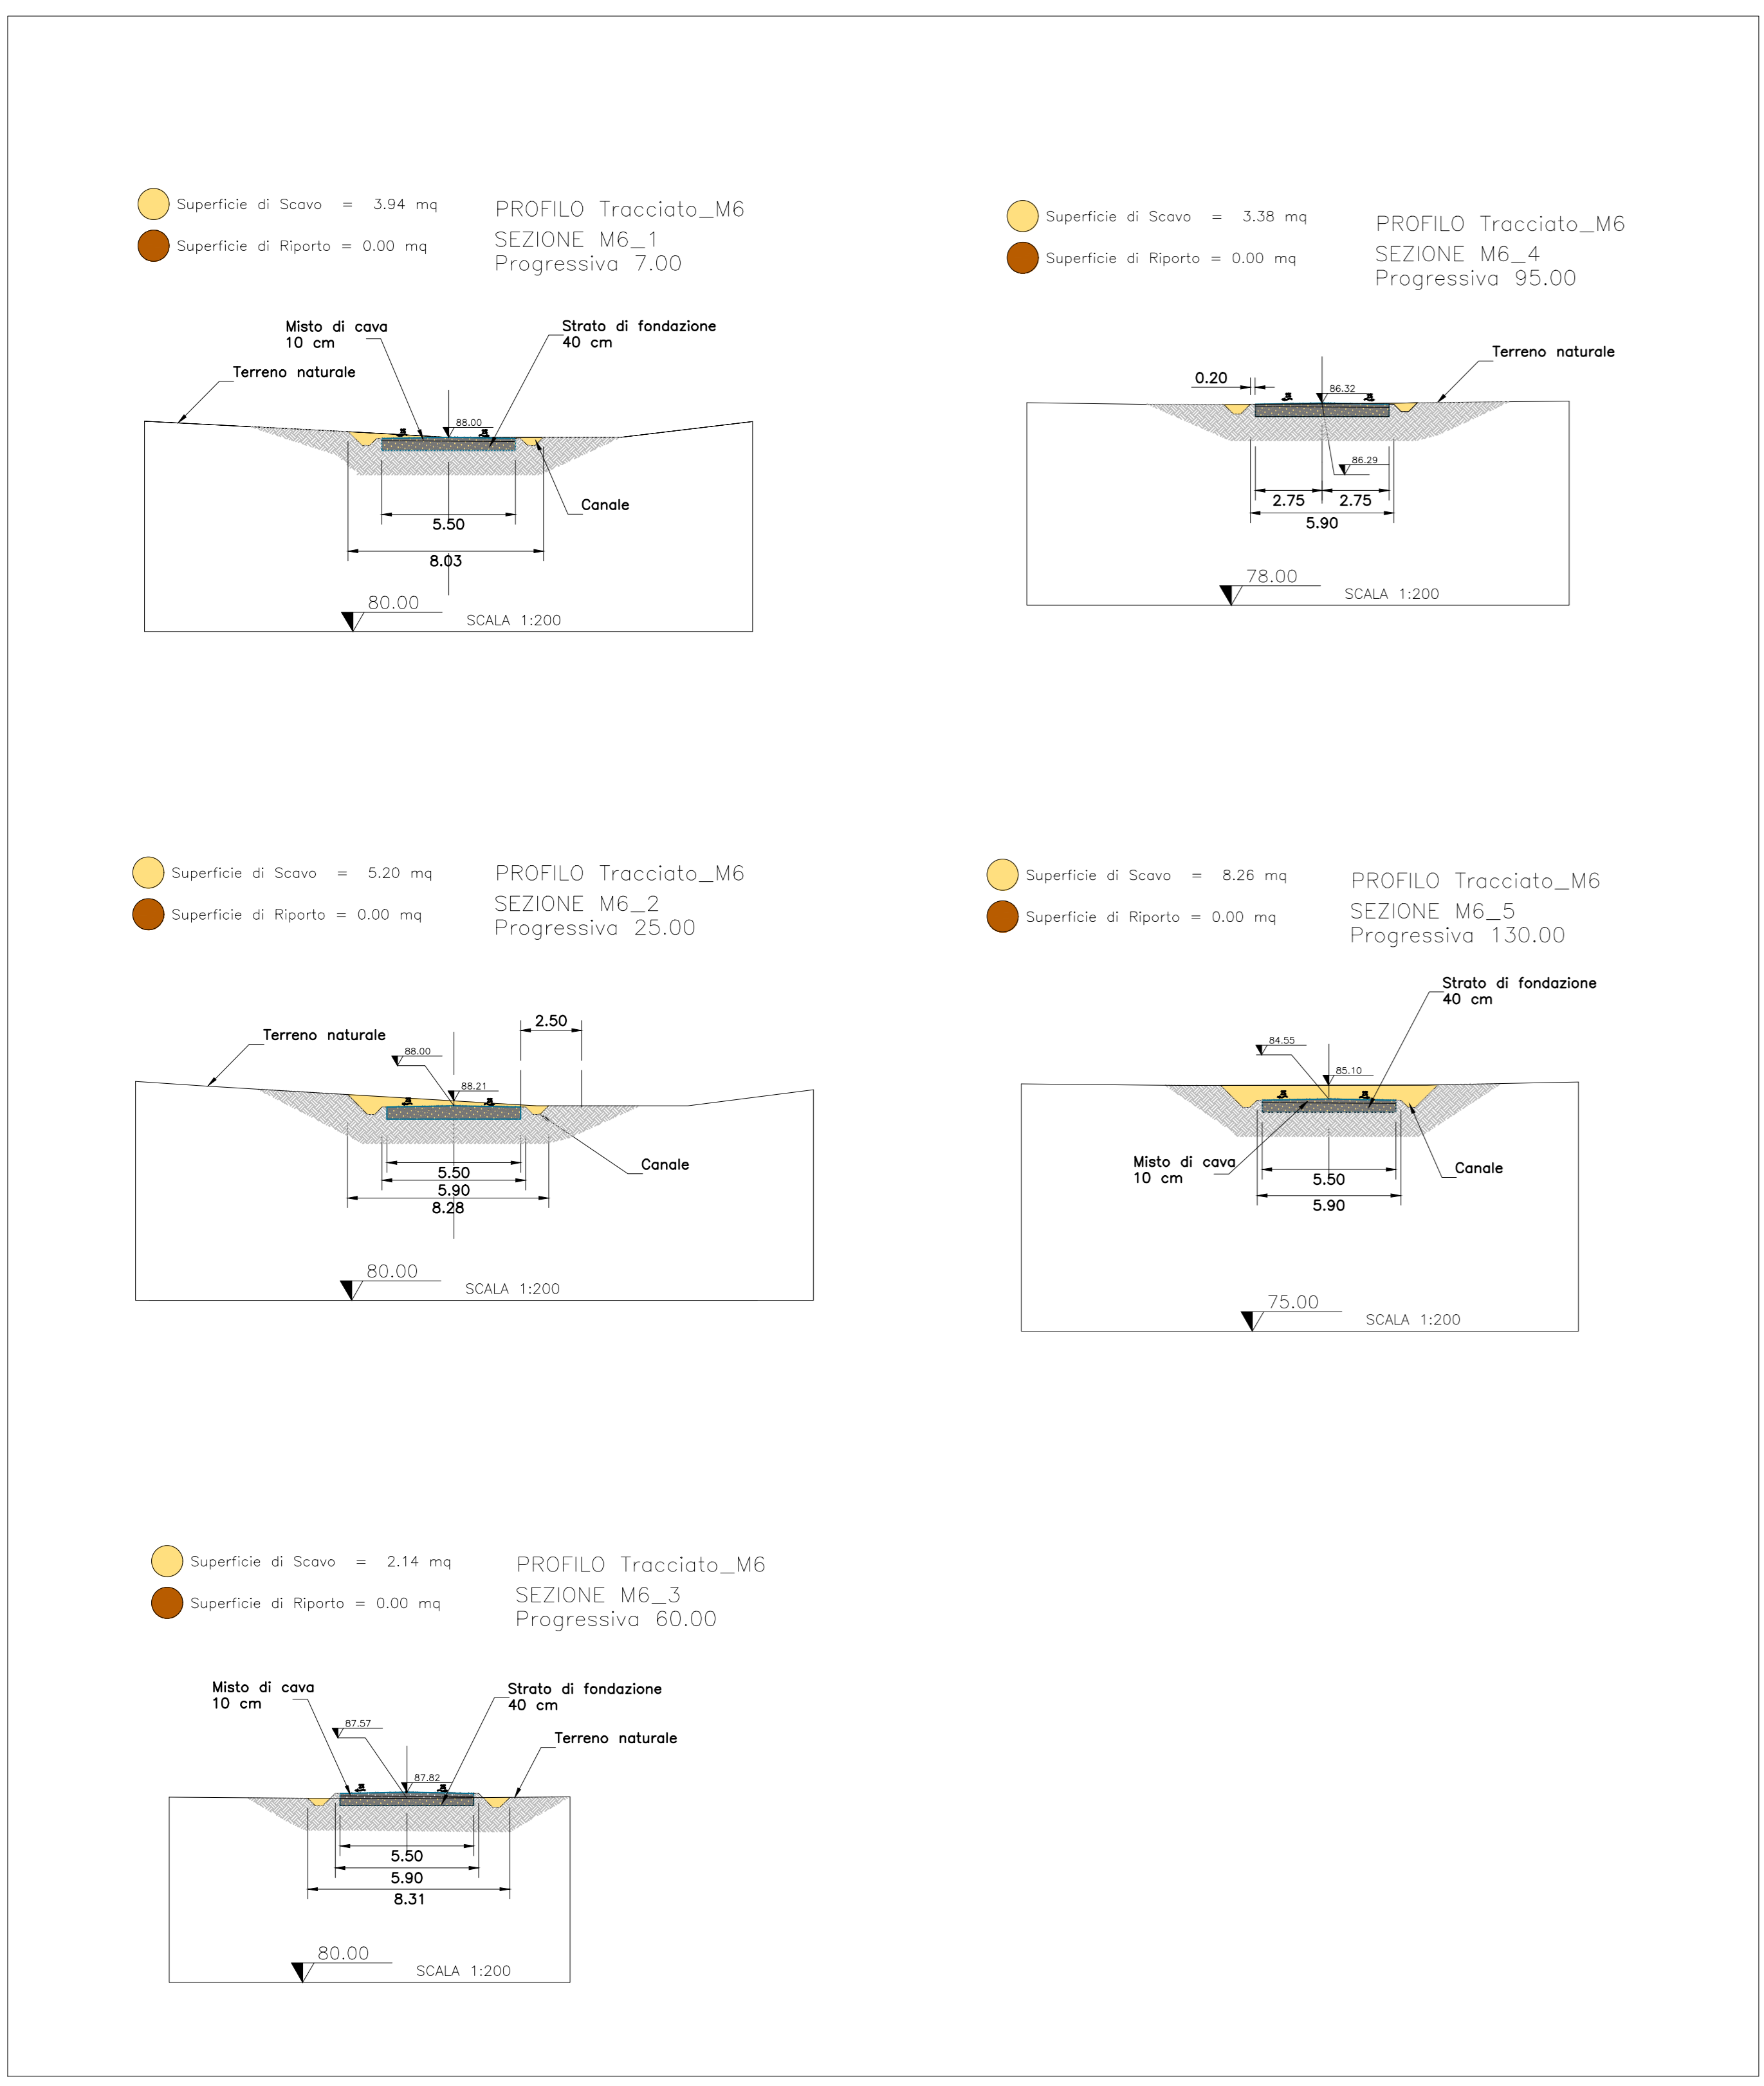

ITERAZIONI WBS		AV	IL	LI	01/2024
0	1	2	3	4	11/2023
REV	DESCRIZIONE	OPERAZIONE	CONTROLLO	APPROVAZIONE	DATA

Montana Montana S.p.A. - Via dell'Annunziata, 23/A - 20121 Milano - P.IVA: 11519320961
OX2 WIND ITALY 1 S.p.A. - Via dell'Annunziata, 23/A - 20121 Milano - P.IVA: 11519320961
 ING. LAURA CONTI
 Parco Eolico WIND ITALY 1 - POTENZA NOMINALE 48 MW
 COMUNE DI MANCIANO (GR)
 PROGETTO DEFINITIVO
 AEROGENERATORE MA06 - PIANTA, PROFLO E SEZIONI
 T11.06
 2799_5186_MAN_F011_06_REV1_MA06 - PIANTA, PROFLO E SEZIONI
 E' vietata la riproduzione di questo documento senza preventiva autorizzazione scritta della Montana SPA