


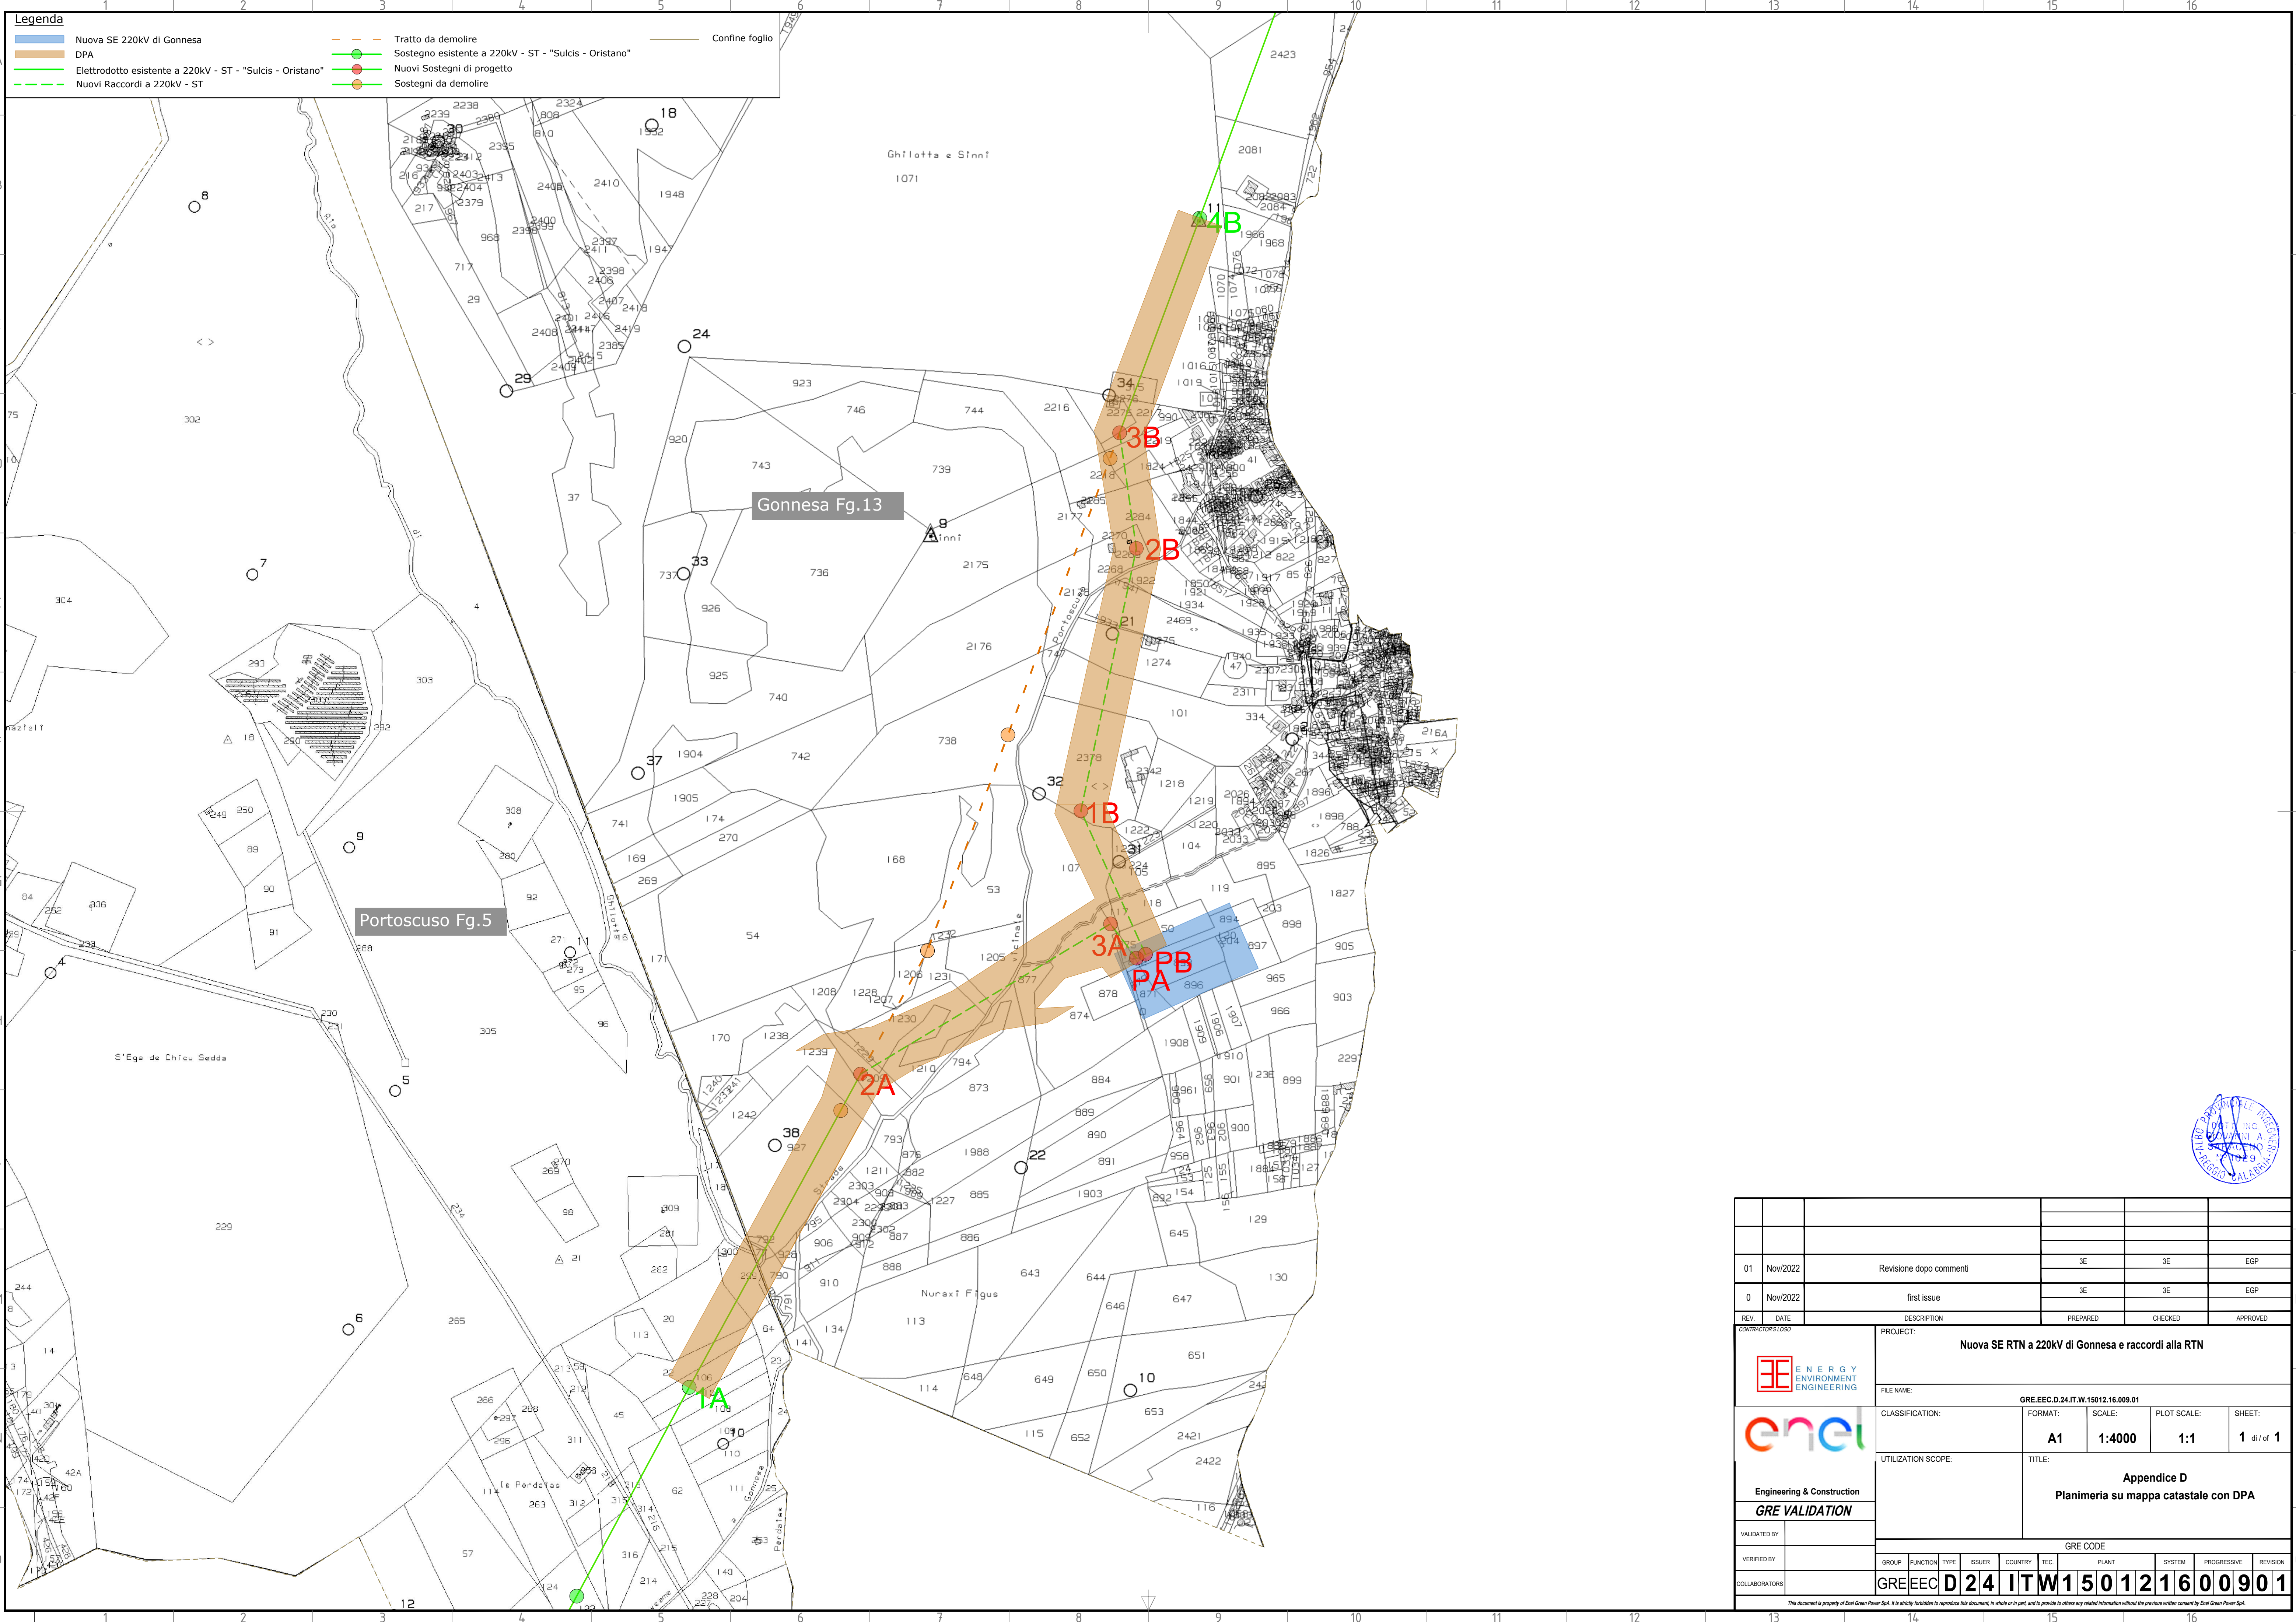

01	Nov/2022	Revisione dopo commenti	3E	3E	EGP
0	Nov/2022	first issue	3E	3E	EGP
REV.	DATE	DESCRIPTION	PREPARED	CHECKED	APPROVED
CONTRACTORS LOGO		PROJECT:			
		Nuova SE RTN a 220kV di Gonnese e raccordi alla RTN			
		FILE NAME:			
		GRE.EEC.D.24.IT.W.15012.16.009.01			
		CLASSIFICATION:	FORMAT:	SCALE:	PLOT SCALE:
			A1	1:4000	1:1
		UTILIZATION SCOPE:	TITLE:		
Engineering & Construction		Appendice D			
GRE VALIDATION		Planimeria su mappa catastale con DPA			
VALIDATED BY		GRE CODE			
VERIFIED BY		GROUP	FUNCTION	TYPE	ISSUER
COLLABORATORS		COUNTRY	TEC.	PLANT	SYSTEM
		PROGRESSIVE	REVISION:		
		GRE.EEC.D.24.IT.W.15012.16.009.01			

This document is property of Enel Green Power SpA. It is strictly forbidden to reproduce this document, in whole or in part, and to provide to others any related information without the previous written consent by Enel Green Power SpA.

This document is the property of Enel Green Power SpA. It is strictly forbidden to reproduce this document, in whole or in part, and to provide to others any related information without the previous written consent by Enel Green Power SpA.