
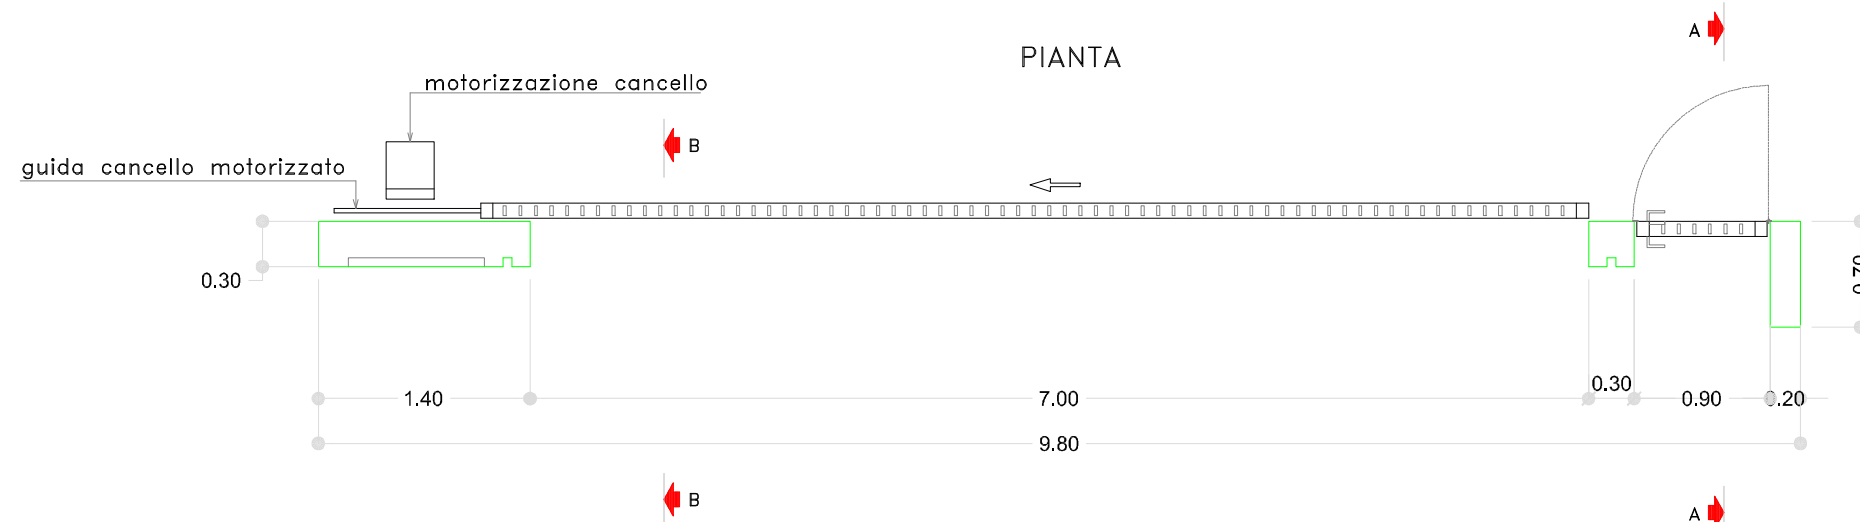
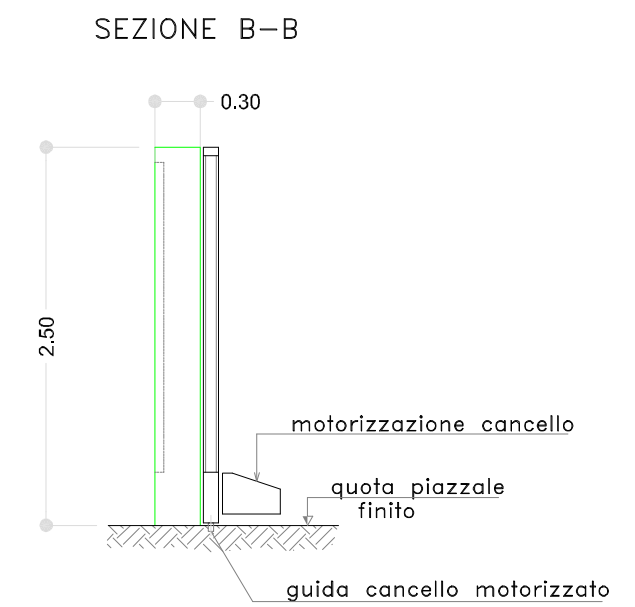
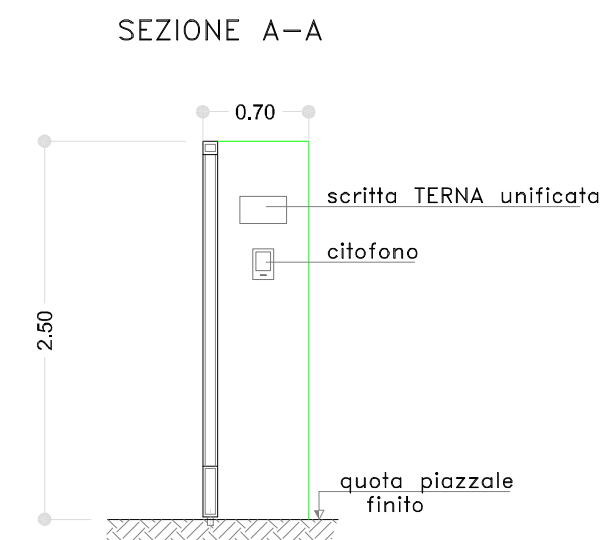


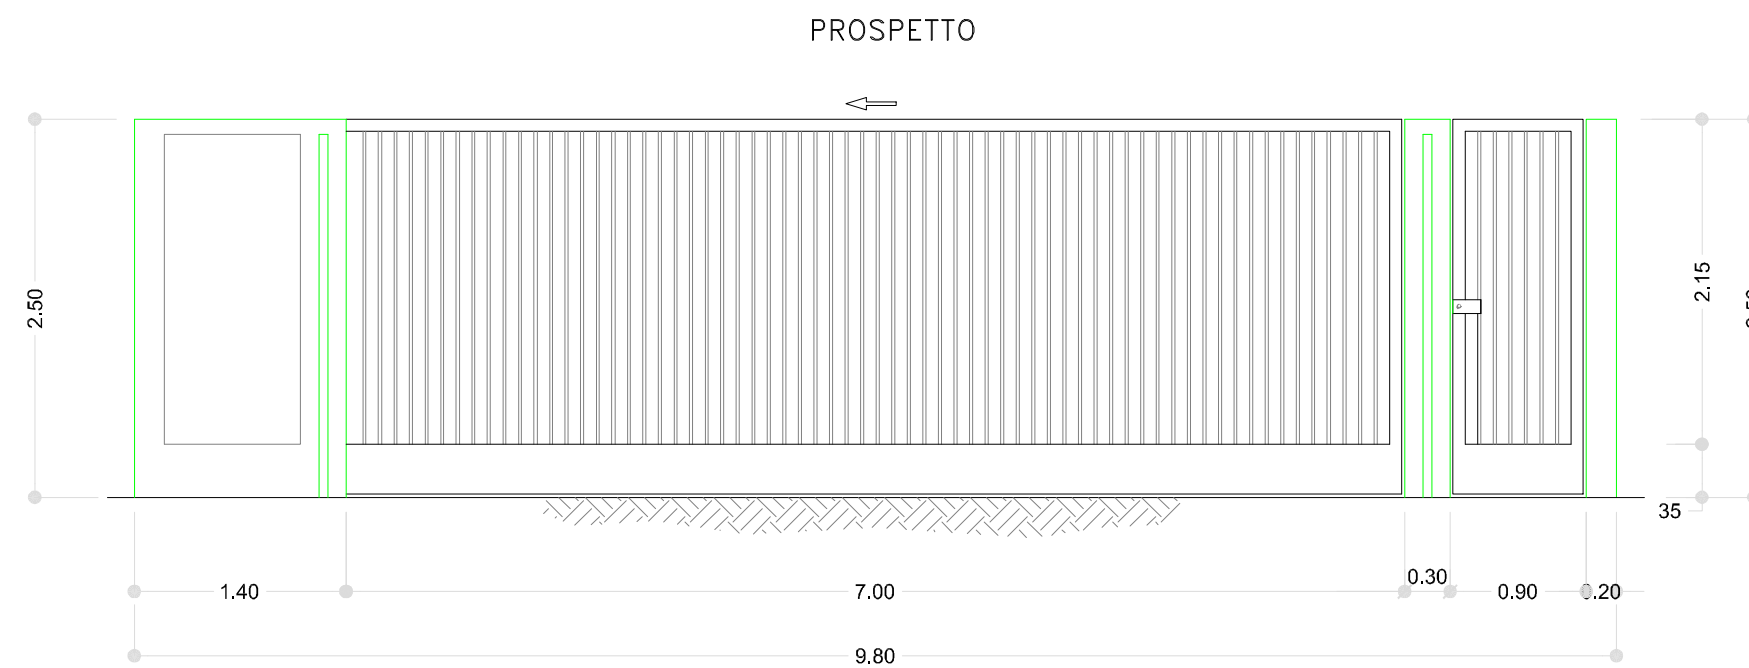

01	Nov/2022	Revisione dopo commenti							3E	3E	EGP													
0	Dic/2021	first issue							3E	3E	EGP													
REV.	DATE	DESCRIPTION							PREPARED	CHECKED	APPROVED													
CONTRACTOR'S LOGO 							PROJECT: Nuova SE RTN a 220kV di Gonnese e raccordi alla RTN																	
							FILE NAME: GRE.EEC.D.24.IT.W.15012.16.021.01																	
 Engineering & Construction GRE VALIDATION							CLASSIFICATION:				FORMAT:	SCALE:	PLOT SCALE:	SHEET:										
											A2	-	1:1	1 di / of 1										
							UTILIZATION SCOPE:				TITLE:													
											Opera 1 Nuova SE - Cancellone													
VALIDATED BY							GRE CODE																	
VERIFIED BY							GROUP	FUNCTION	TYPE	ISSUER	COUNTRY	TEC.	PLANT			SYSTEM	PROGRESSIVE	REVISION						
COLLABORATORS							GRE	EEC	D	24	IT	W	1	5	0	1	2	1	6	0	2	1	0	1
This document is property of Enel Green Power SpA. It is strictly forbidden to reproduce this document, in whole or in part, and to provide to others any related information without the previous written consent by Enel Green Power SpA.																								