


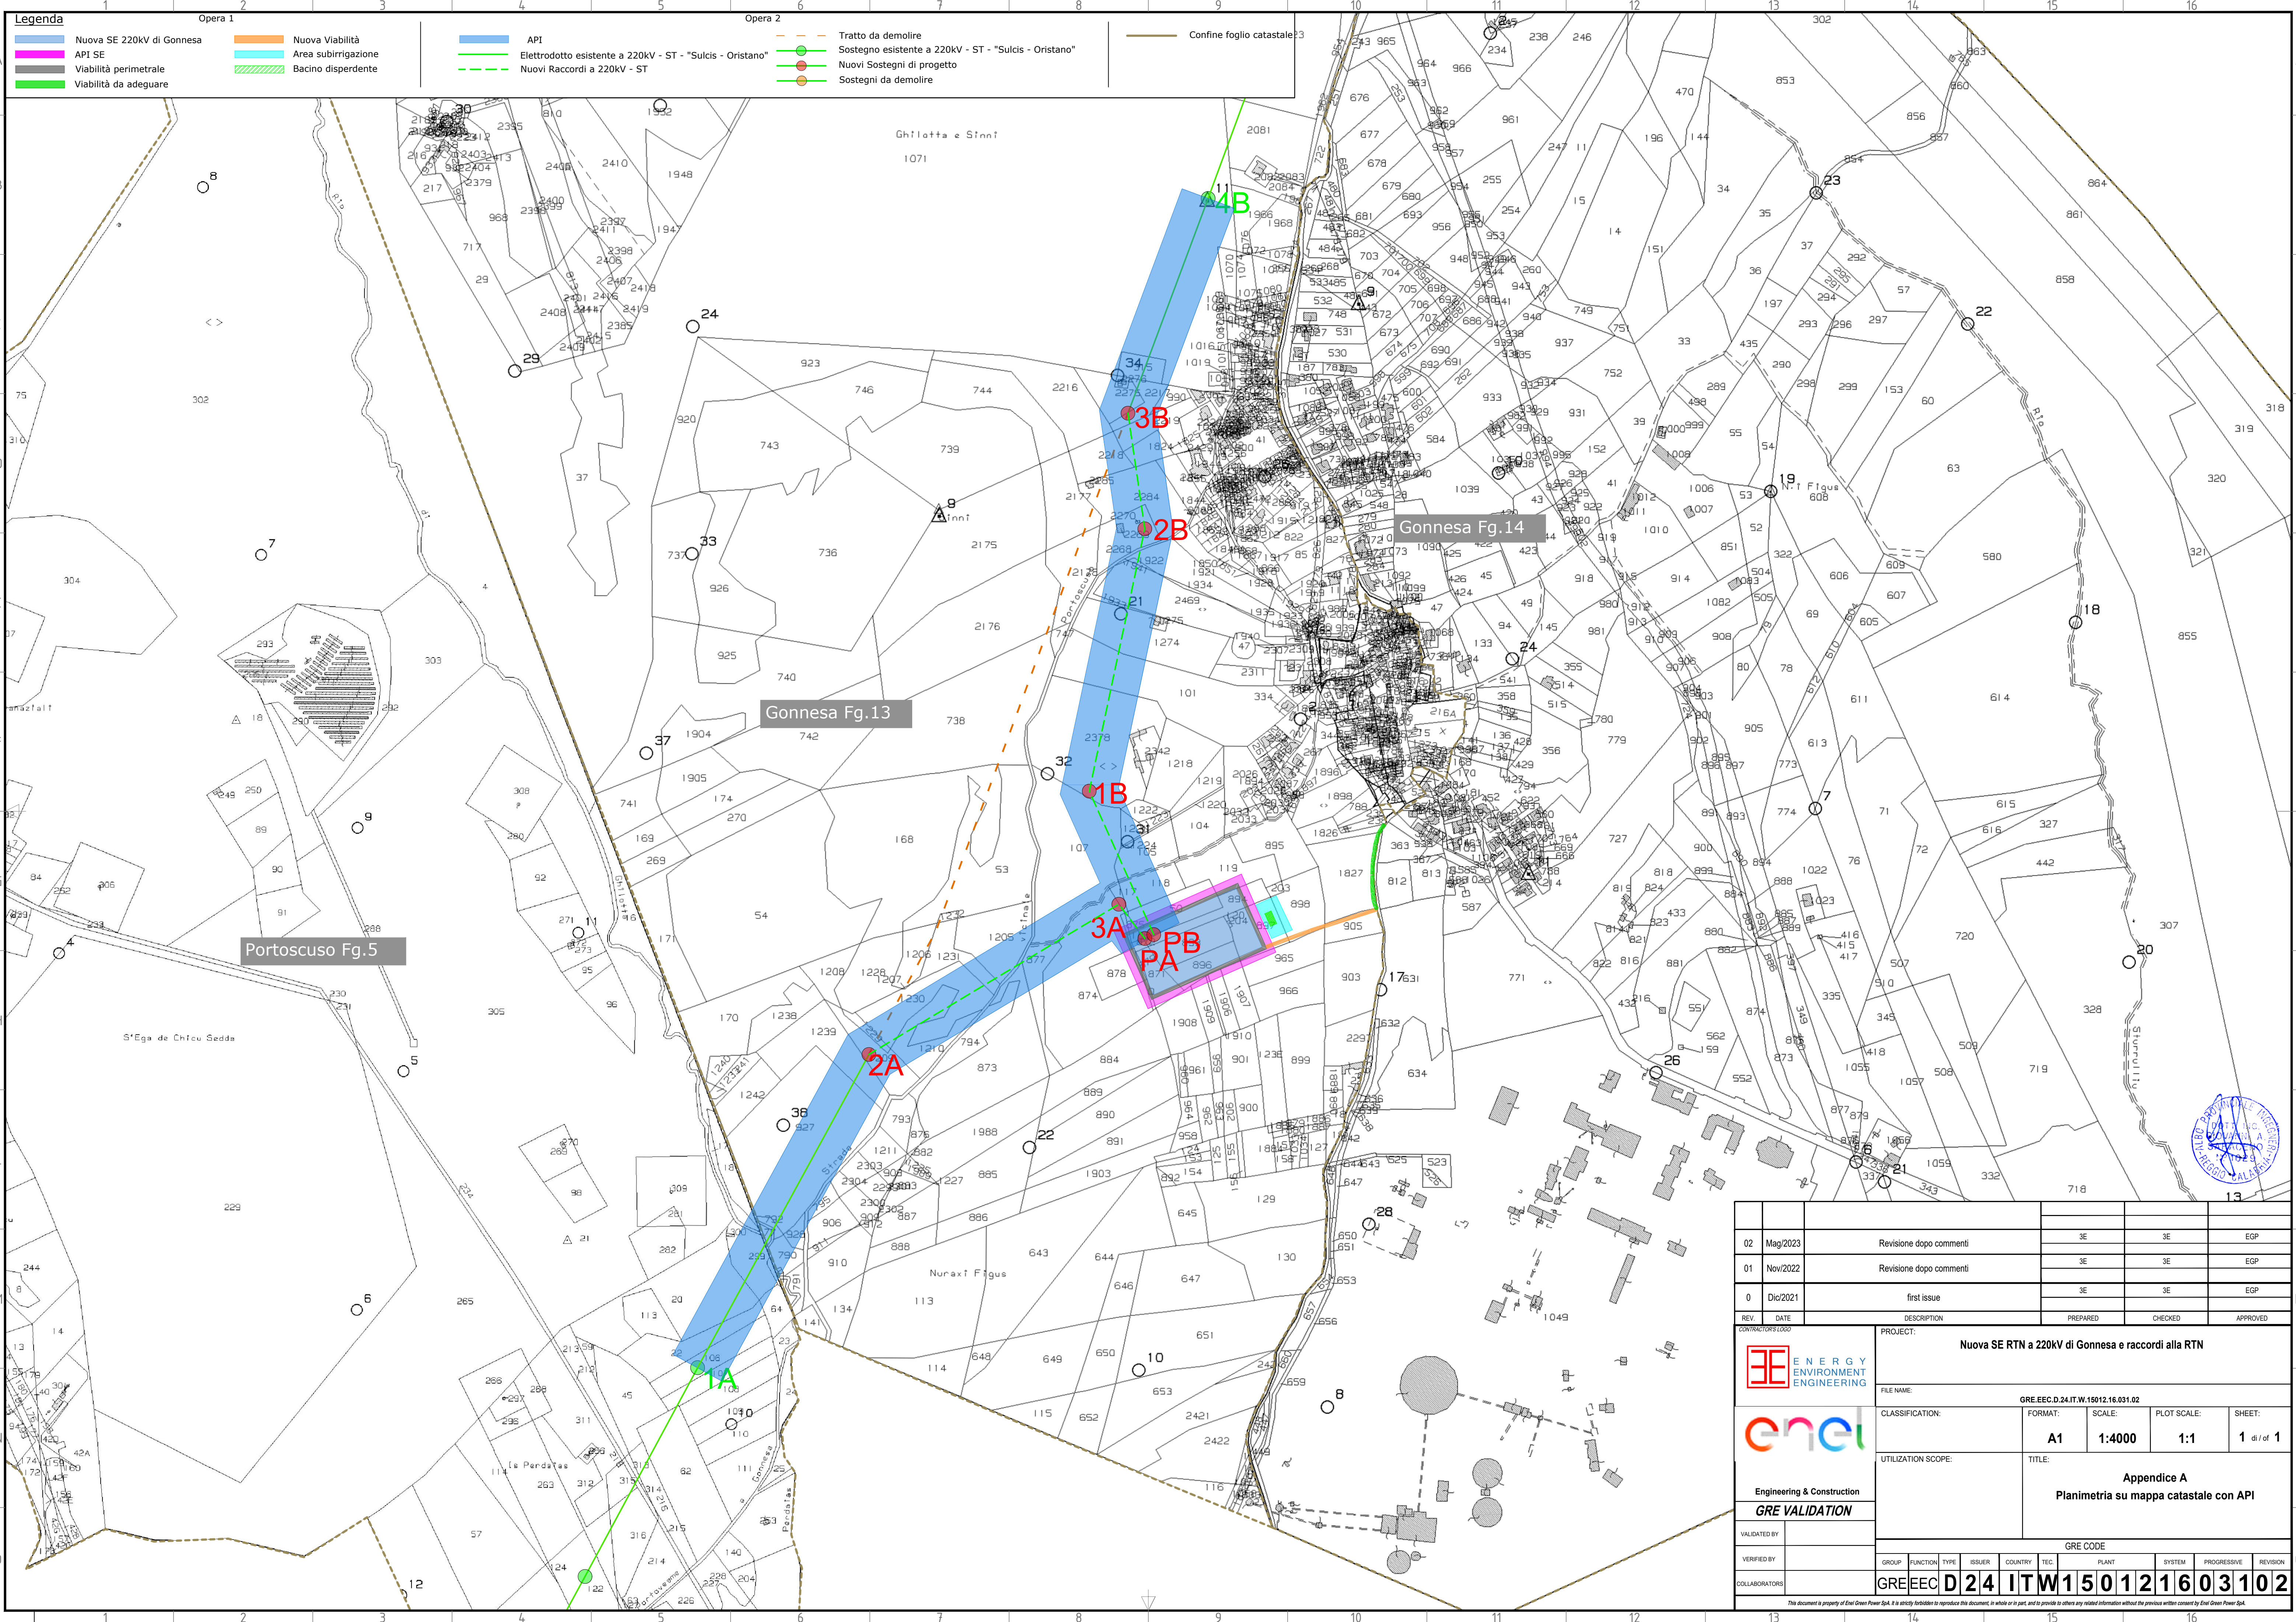

Legenda

Nuova SE 220kV di Gonnesa

API SE

Viabilità perimetrale

Viabilità da adeguare

Nuova Viabilità

Area subirrigazione

Bacino disperdente

Opera 1

API

Elettrodotto esistente a 220kV - ST - "Sulcis - Oristano"

Nuovi Raccordi a 220kV - ST

Opera 2

Tratto da demolire

Sostegno esistente a 220kV - ST - "Sulcis - Oristano"

Nuovi Sostegni di progetto

Sostegni da demolire

Confine foglio catastale

02	Mag/2023	Revisione dopo commenti	3E	3E	EGP
01	Nov/2022	Revisione dopo commenti	3E	3E	EGP
0	Dic/2021	first issue	3E	3E	EGP

REV.	DATE	DESCRIPTION	PREPARED	CHECKED	APPROVED
CONTRACTORS LOGO		PROJECT: Nuova SE RTN a 220kV di Gonnesa e raccordi alla RTN			
FILE NAME:		GRE.EEC.D.24.IT.W.15012.16.031.02			
CLASSIFICATION:		FORMAT:	SCALE:	PLOT SCALE:	SHEET:
		A1	1:4000	1:1	1 di 1
UTILIZATION SCOPE:		TITLE: Appendice A Planimetria su mappa catastale con API			
Engineering & Construction		GRE CODE			
GRE VALIDATION		GROUP FUNCTION TYPE ISSUER COUNTRY TEC. PLANT SYSTEM PROGRESSIVE REVISION			
VALIDATED BY:		GRE.EEC.D.24.IT.W.15012.16.031.02			
VERIFIED BY:					
COLLABORATORS:					

This document is the property of Enel Green Power SpA. It is strictly forbidden to reproduce this document, in whole or in part, and to provide to others any related information without the previous written consent by Enel Green Power SpA.