


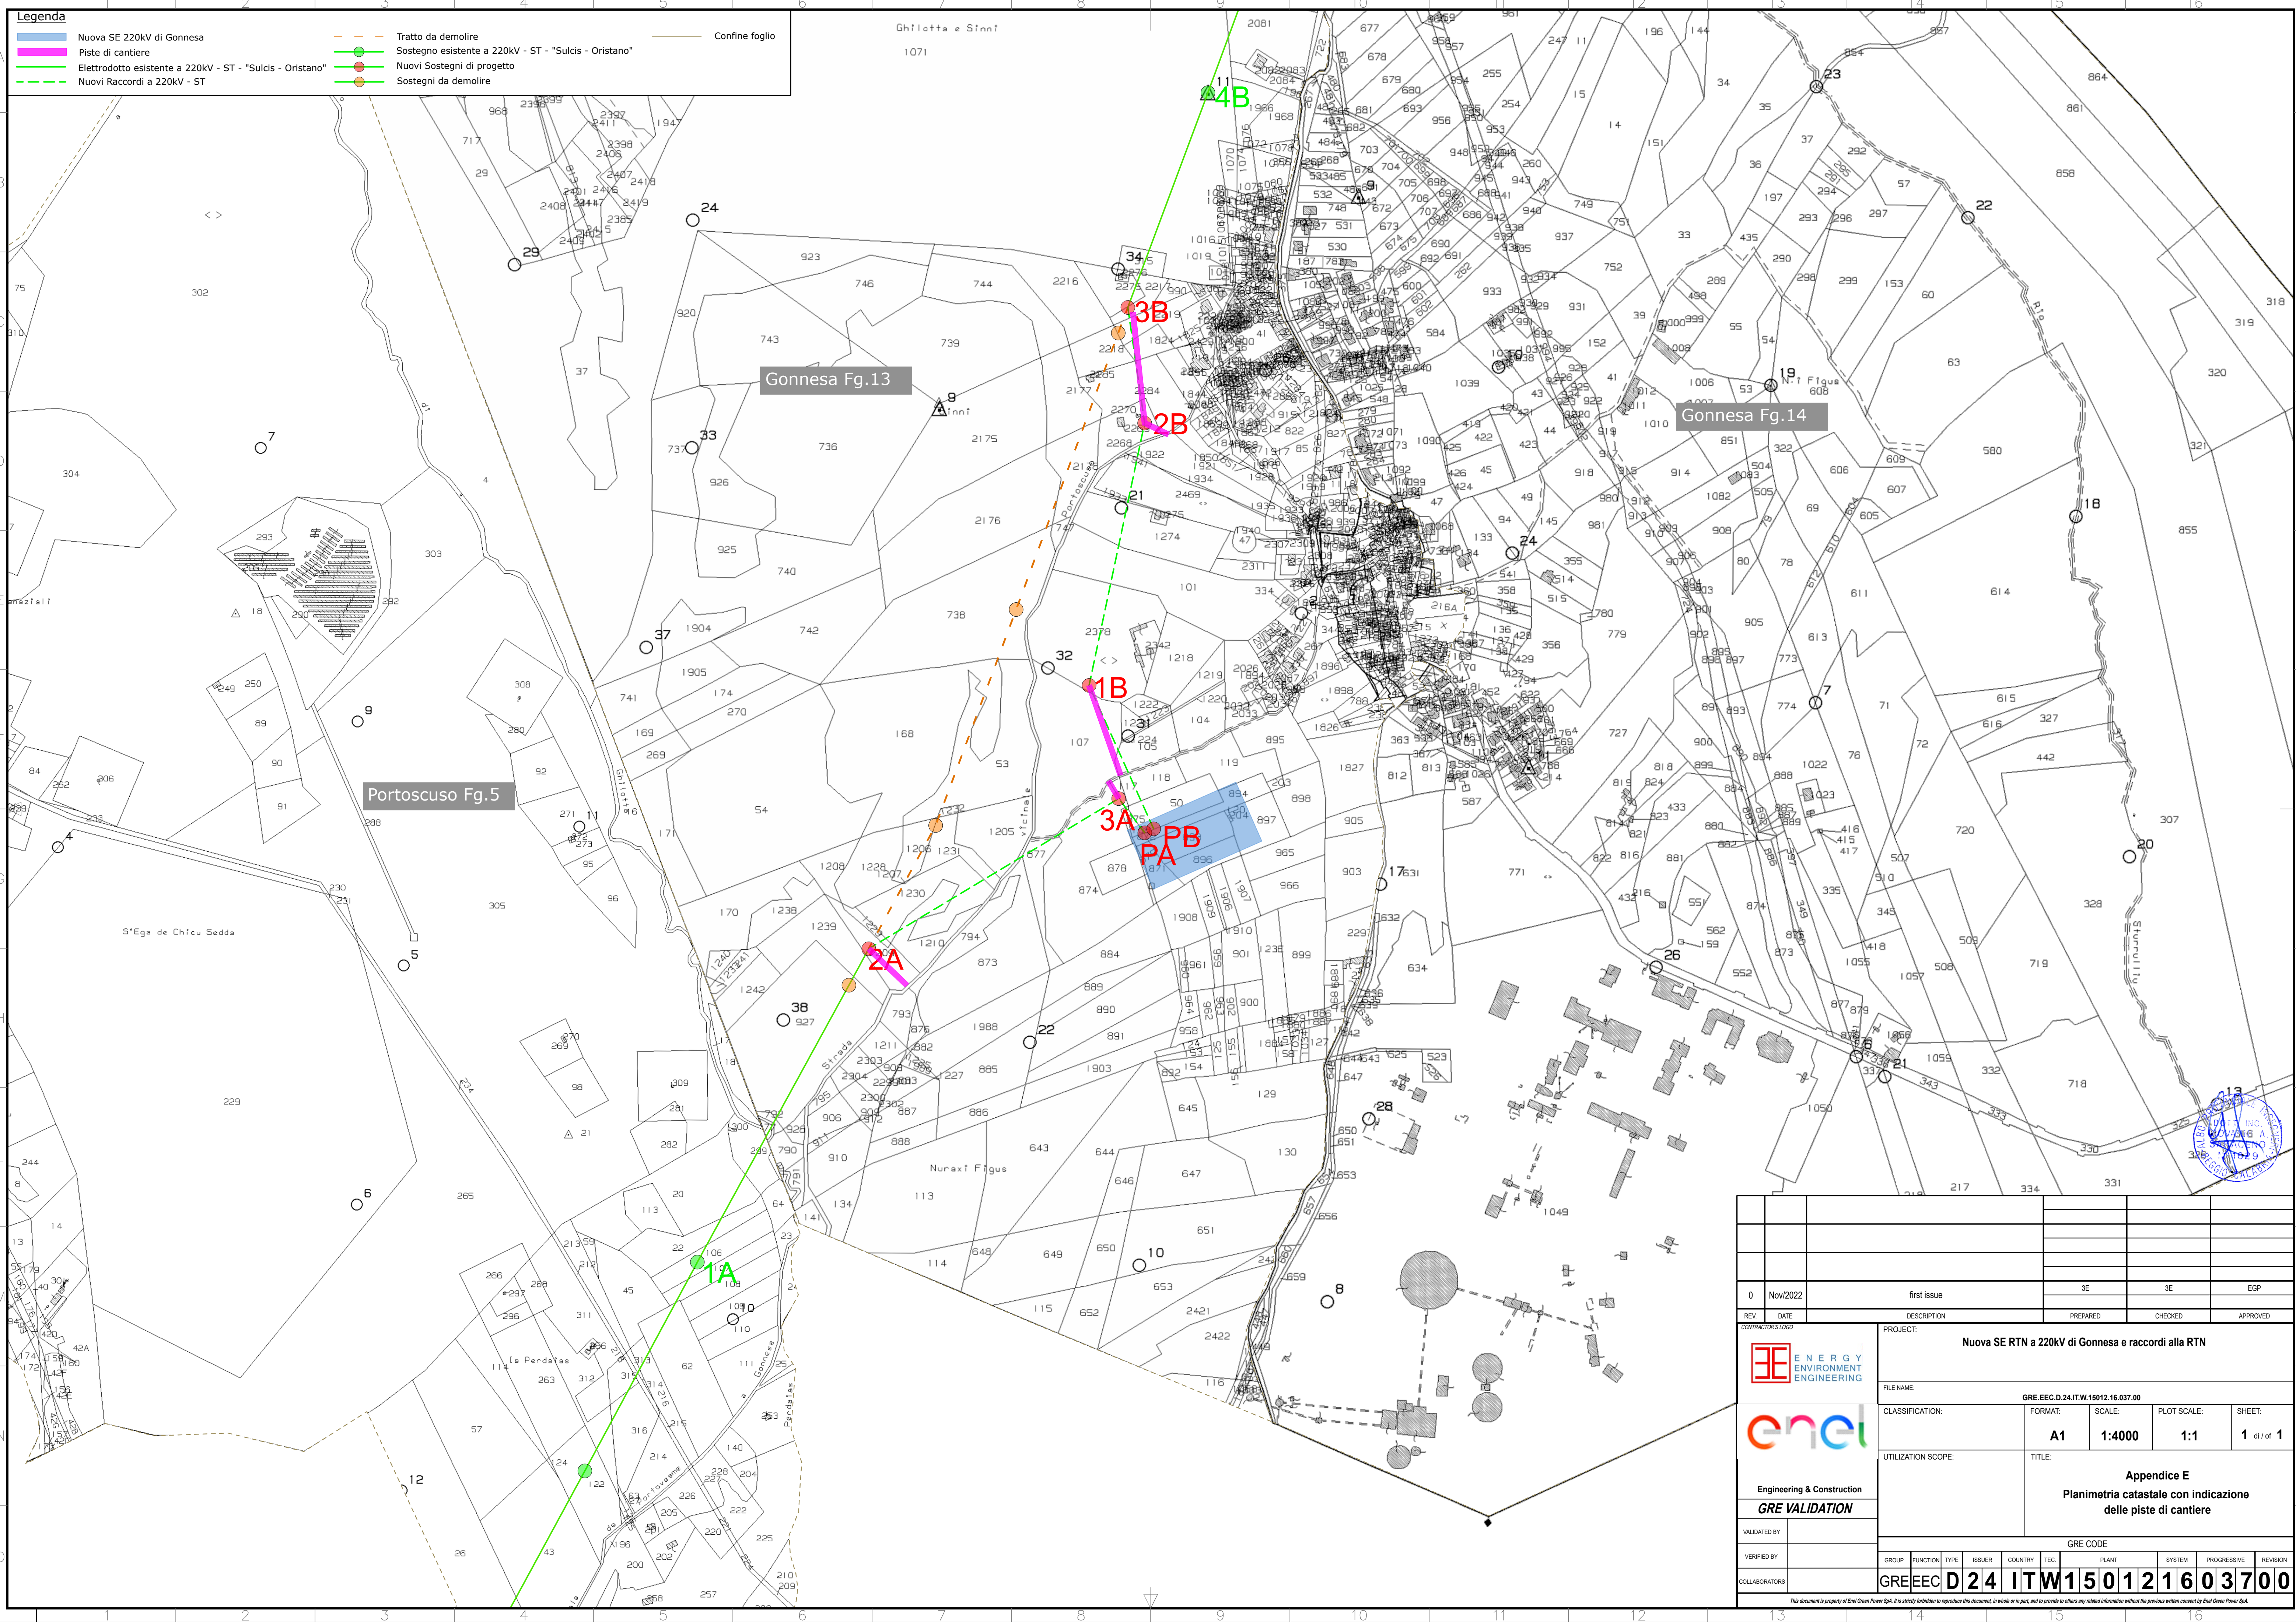

Legenda

Nuova SE 220kV di Gonnese

Piste di cantiere

Elettrodotto esistente a 220kV - ST - "Sulcis - Oristano"

Nuovi Raccordi a 220kV - ST

Tratto da demolire

Sostegno esistente a 220kV - ST - "Sulcis - Oristano"

Nuovi Sostegni di progetto

Sostegni da demolire

Confine foglio

0 Nov2022		first issue		3E	EGP
REV	DATE	DESCRIPTION		PREPARED	CHECKED
CONTRACTOR'S LOGO		PROJECT: Nuova SE RTN a 220kV di Gonnese e raccordi alla RTN			
		FILE NAME: GRE.EEC.D.24.IT.W.15012.16.037.00			
		CLASSIFICATION:	FORMAT: A1	SCALE: 1:4000	PLOT SCALE: 1:1
Engineering & Construction		SHEET: 1 di 1			
GRE VALIDATION		TITLE: Appendice E Planimetria catastale con indicazione delle piste di cantiere			
VALIDATED BY		GRE CODE			
VERIFIED BY		GROUP: GRE	FUNCTION: EEC	ISSUER: D	COUNTRY: IT
COLLABORATORS		PLANT: M	SYSTEM: 15	PROGRESSIVE: 012	REVISION: 1603700
This document is property of Enel Green Power SpA. It is strictly forbidden to reproduce this document, in whole or in part, and to provide to others any related information without the previous written consent by Enel Green Power SpA.					